


DATE	
BY	
CHECKED	CHECKED
PLAN	

DATE	
BY	
CHECKED	CHECKED
PROFILE	



Sheet 03-14-2006 7:11:58 AM by BUS  
 Plot Scale 1:20 03-14-2006 10:09:06 AM by JMU  
 G:\2004\04485\000\SWSLINE 1A-2

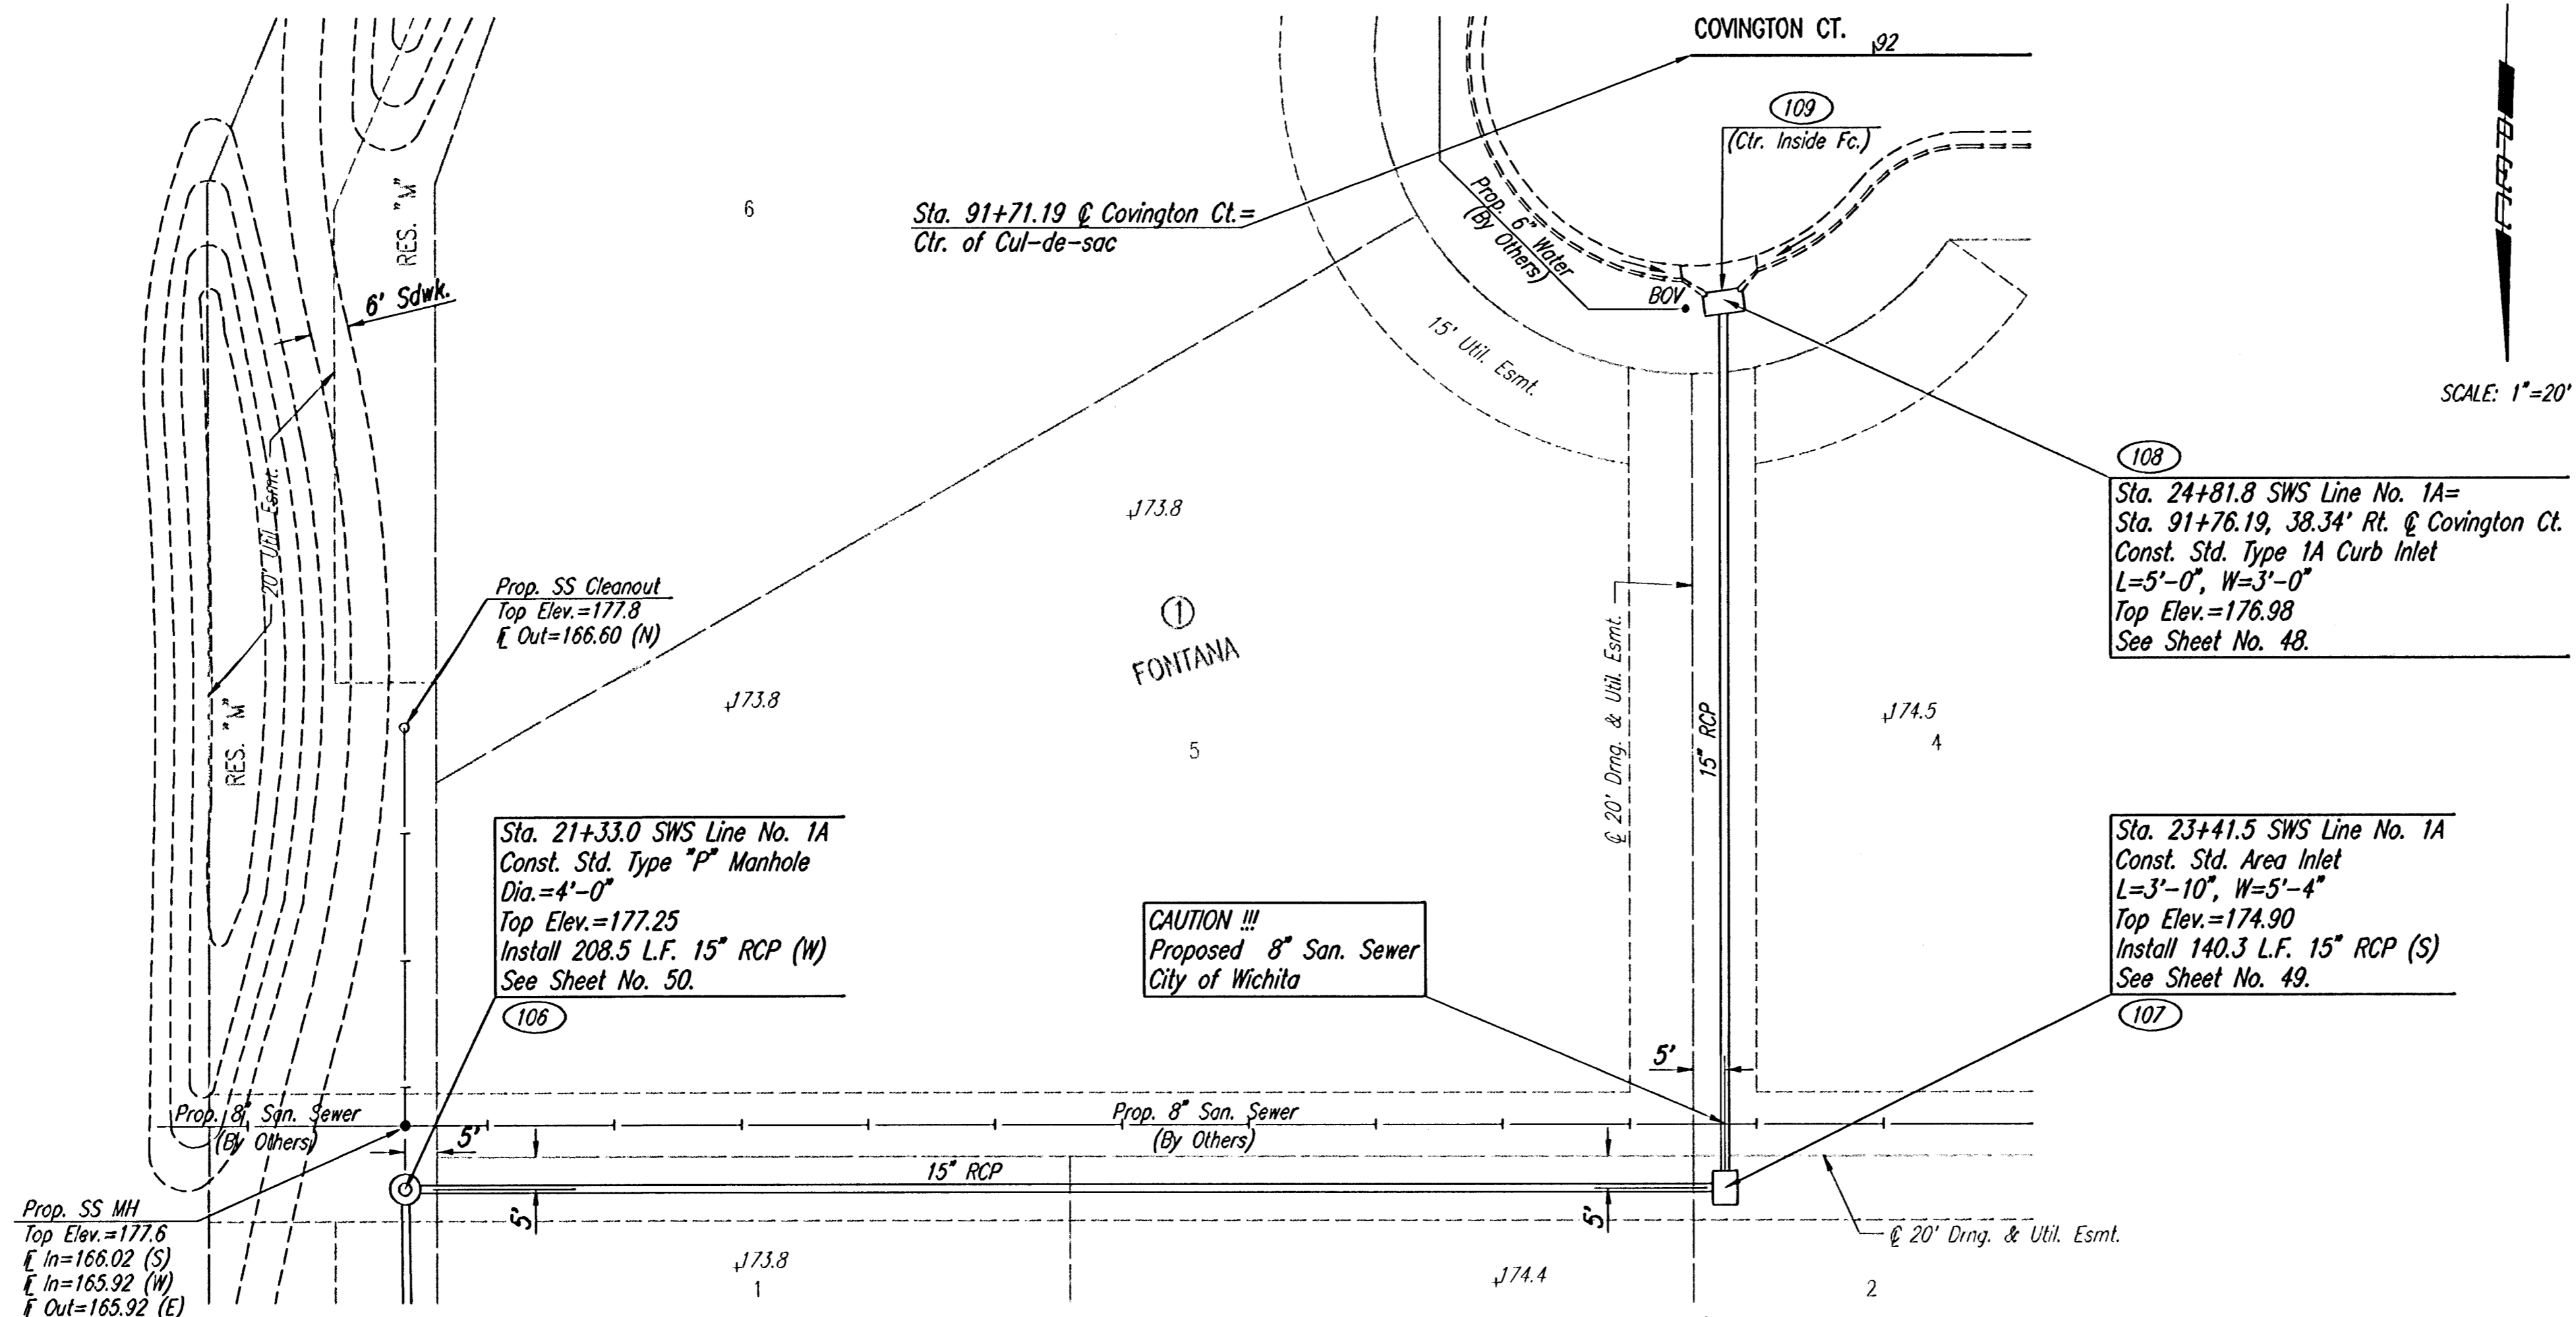

COORDINATE LIST		
POINT	NORTH	EAST
106	25,617.3448	16,596.3962
107	25,613.0431	16,387.9319
108	25,472.7492	16,390.8268
109	25,471.2661	16,391.0514

106 = COORDINATE POINT NO.  
 SEE SHEET NO. 4 FOR PLAT COORDINATES

SCALE: 1"=20'

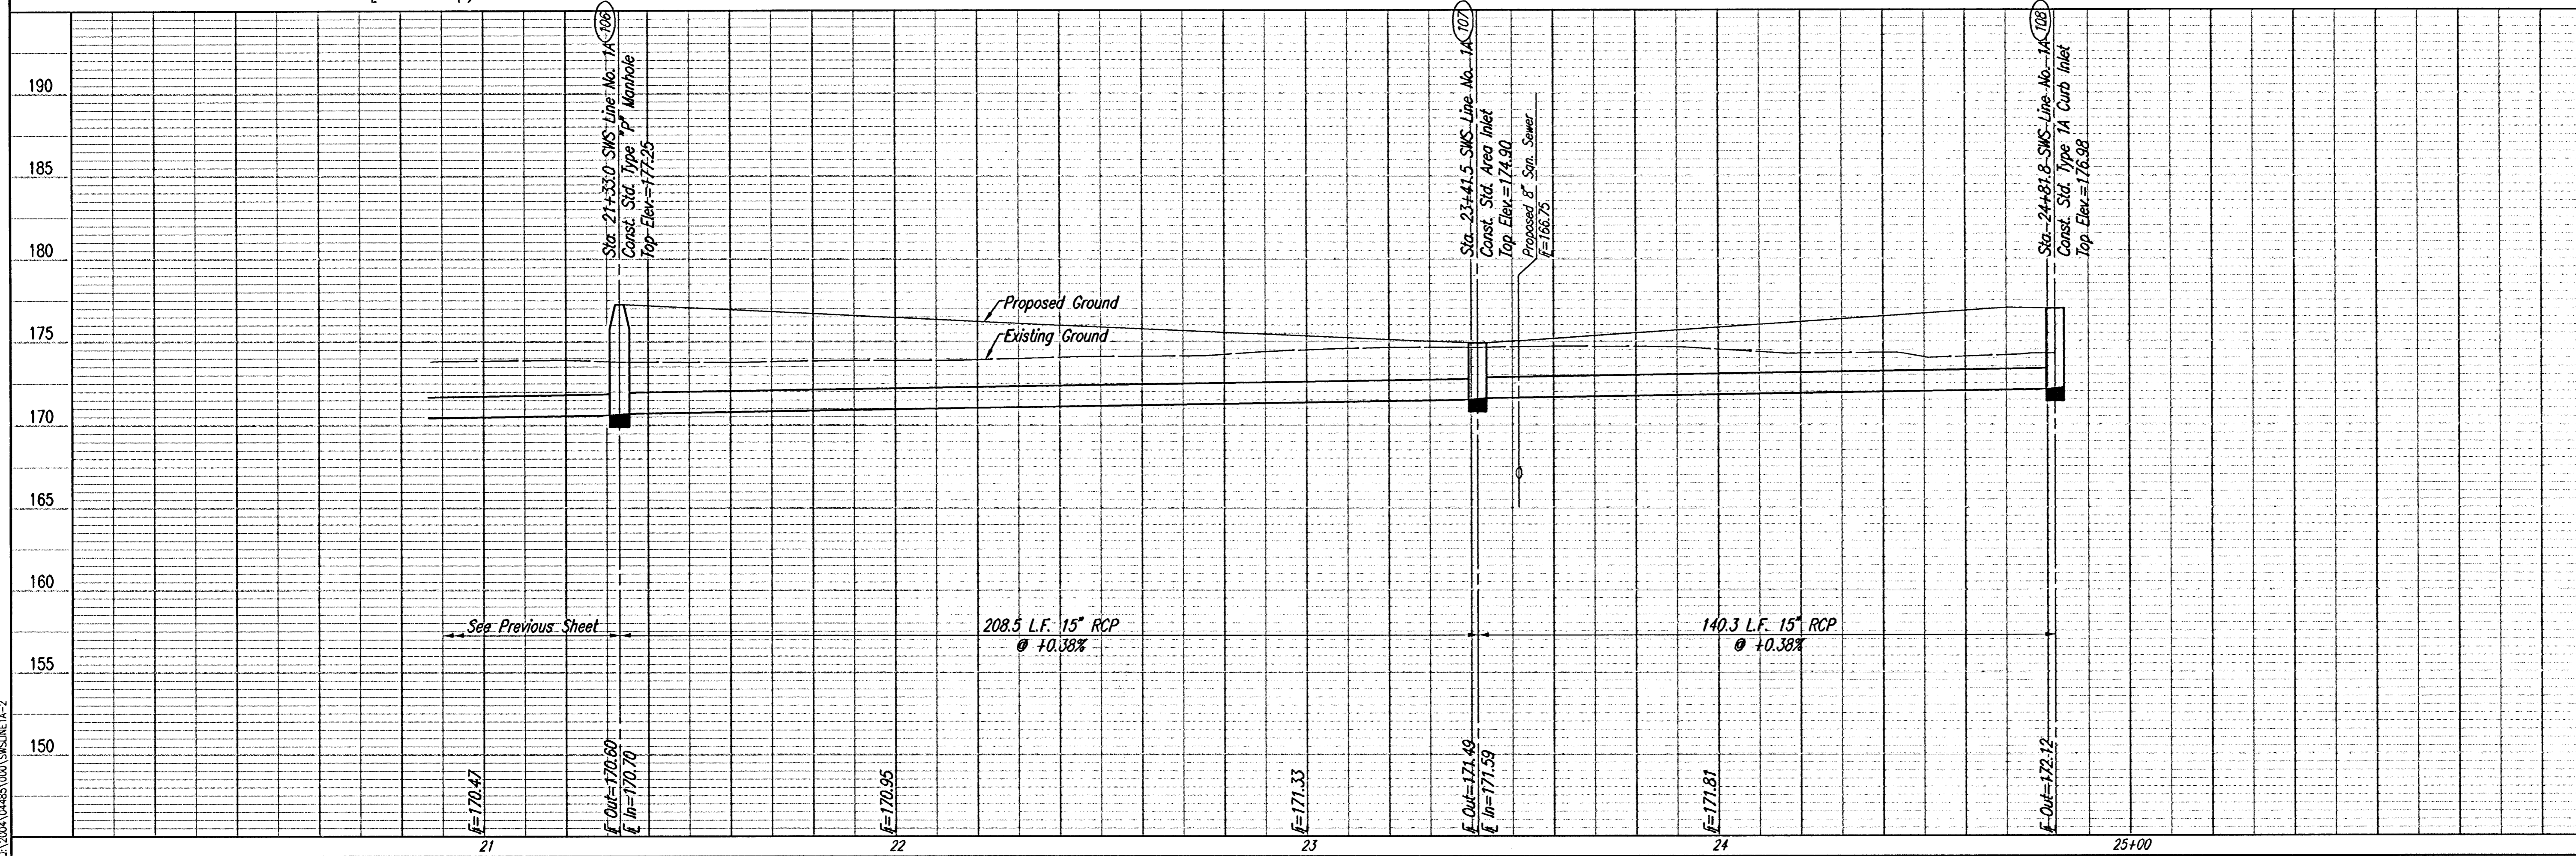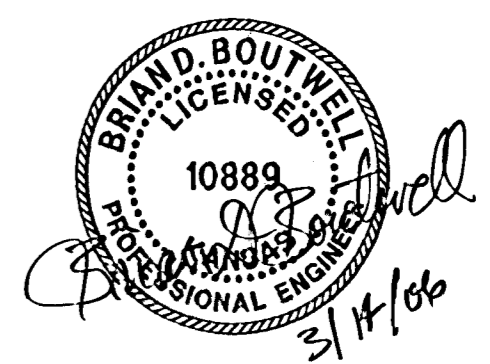

FONTANA ADDITION - PHASE 1  
**SWS LINE NO. 1A**  
 JAMES L. ARMOUR, P.E. - CITY ENGINEER  
 CITY OF WICHITA, PROJECT NO. 472-84086

Professional Engineering Consultants, P.A.  
 303 S. TOPICKA • WICHITA, KANSAS 67202  
 316-262-2691 • FAX 316-262-3003

Designed By: BLB, BOB  
 Drawn By: BUS  
 Job No.: 35-04485-000  
 Date: SEPTEMBER 2004

Sheet 37 of 101