


PLAN
 CHECKED
 CHECKED
 BY
 DATE




PROFILE
 CHECKED
 CHECKED
 BY
 DATE

Sheet 03-14-2005 7:17:09 AM by: BLS
 Plot Scale: 1/20 03-14-2006 10:10:15 AM by: JMI
 C:\2004\04485\000\SWSLINE2

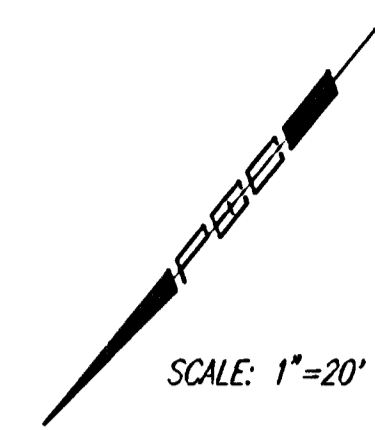

COORDINATE LIST		
POINT	NORTH	EAST
200	26,140.6419	16,627.8833
201	26,120.9588	16,592.5223
202	26,120.2874	16,591.1810
203	26,105.8101	16,562.2623
204	26,105.1387	16,560.9211

200 = COORDINATE POINT NO.
 SEE SHEET NO. 4 FOR PLAT COORDINATES

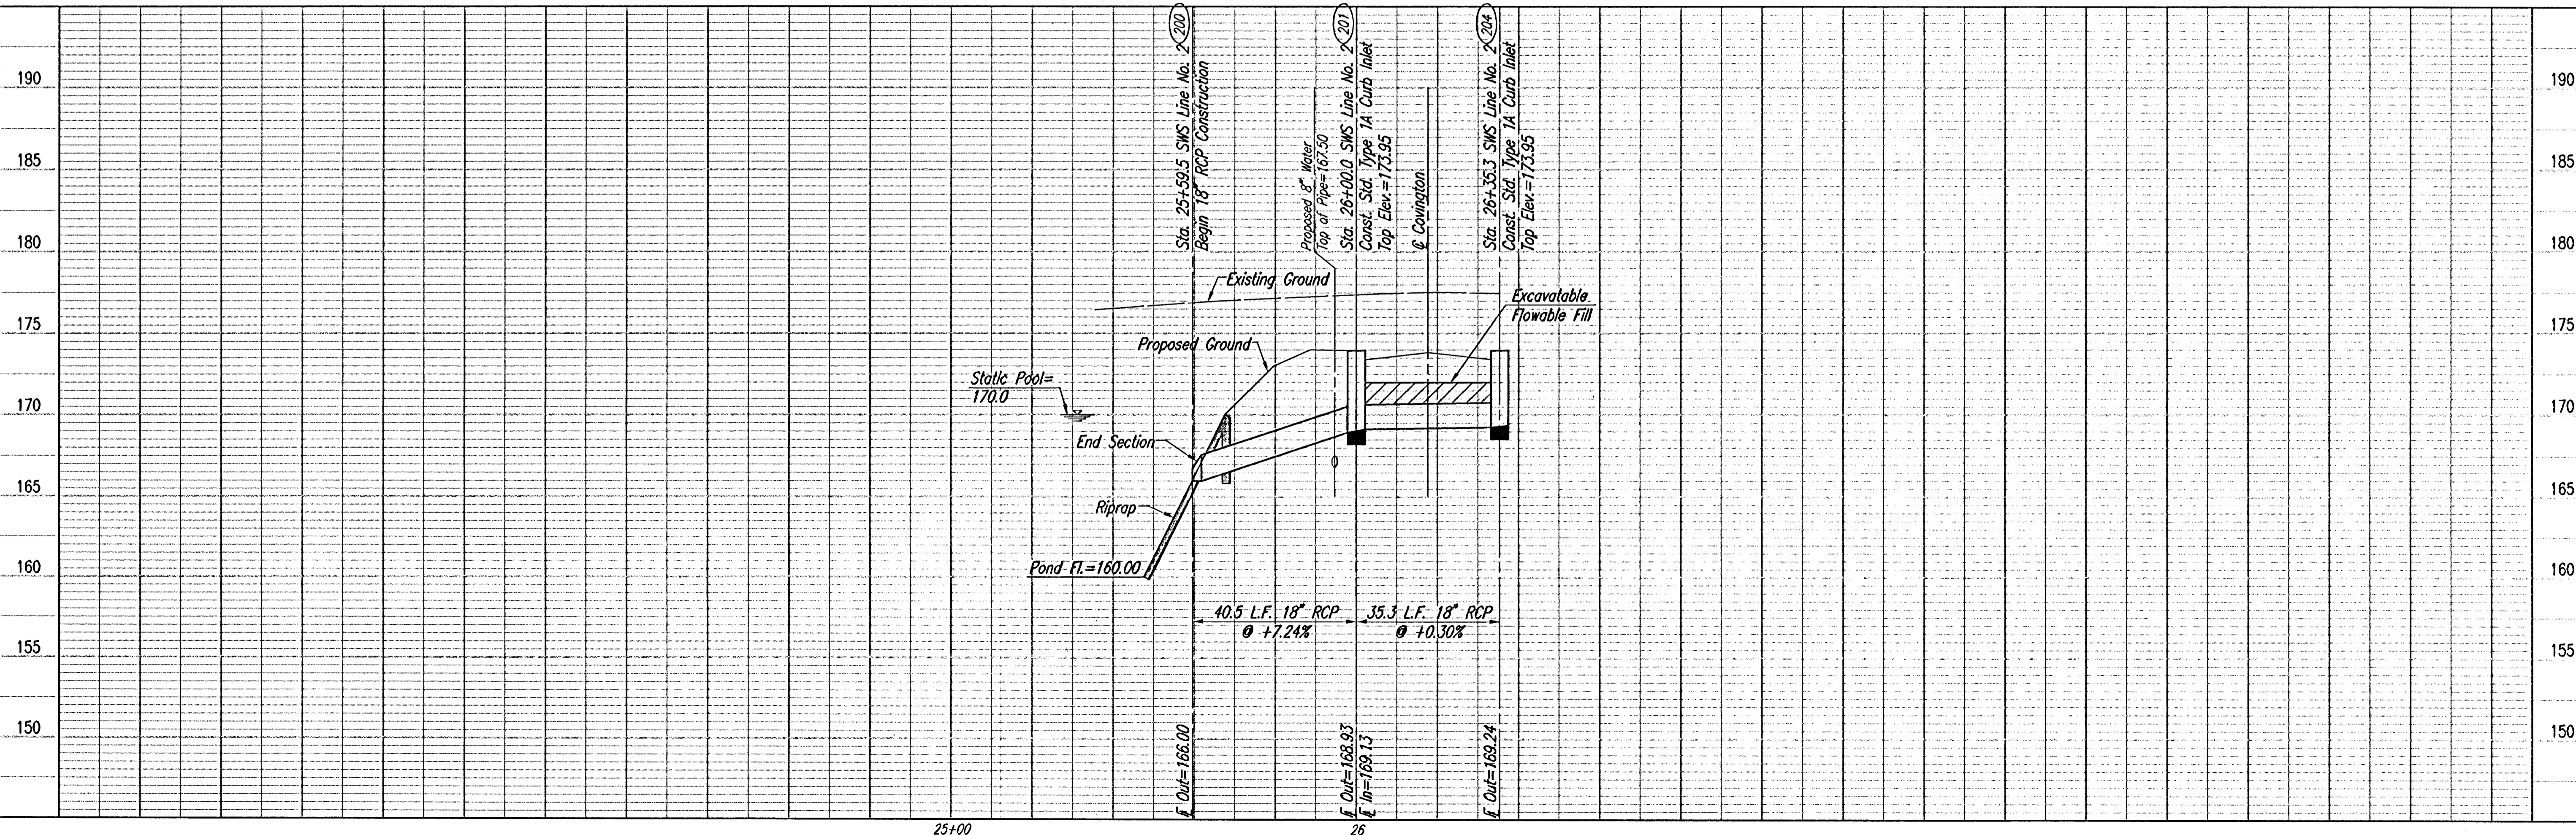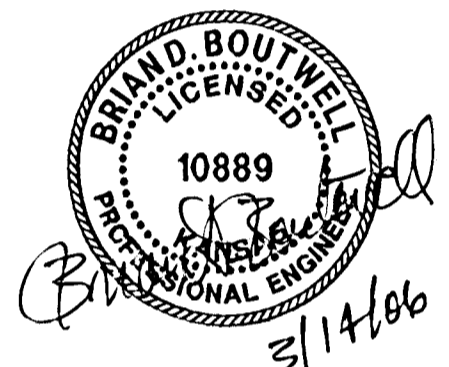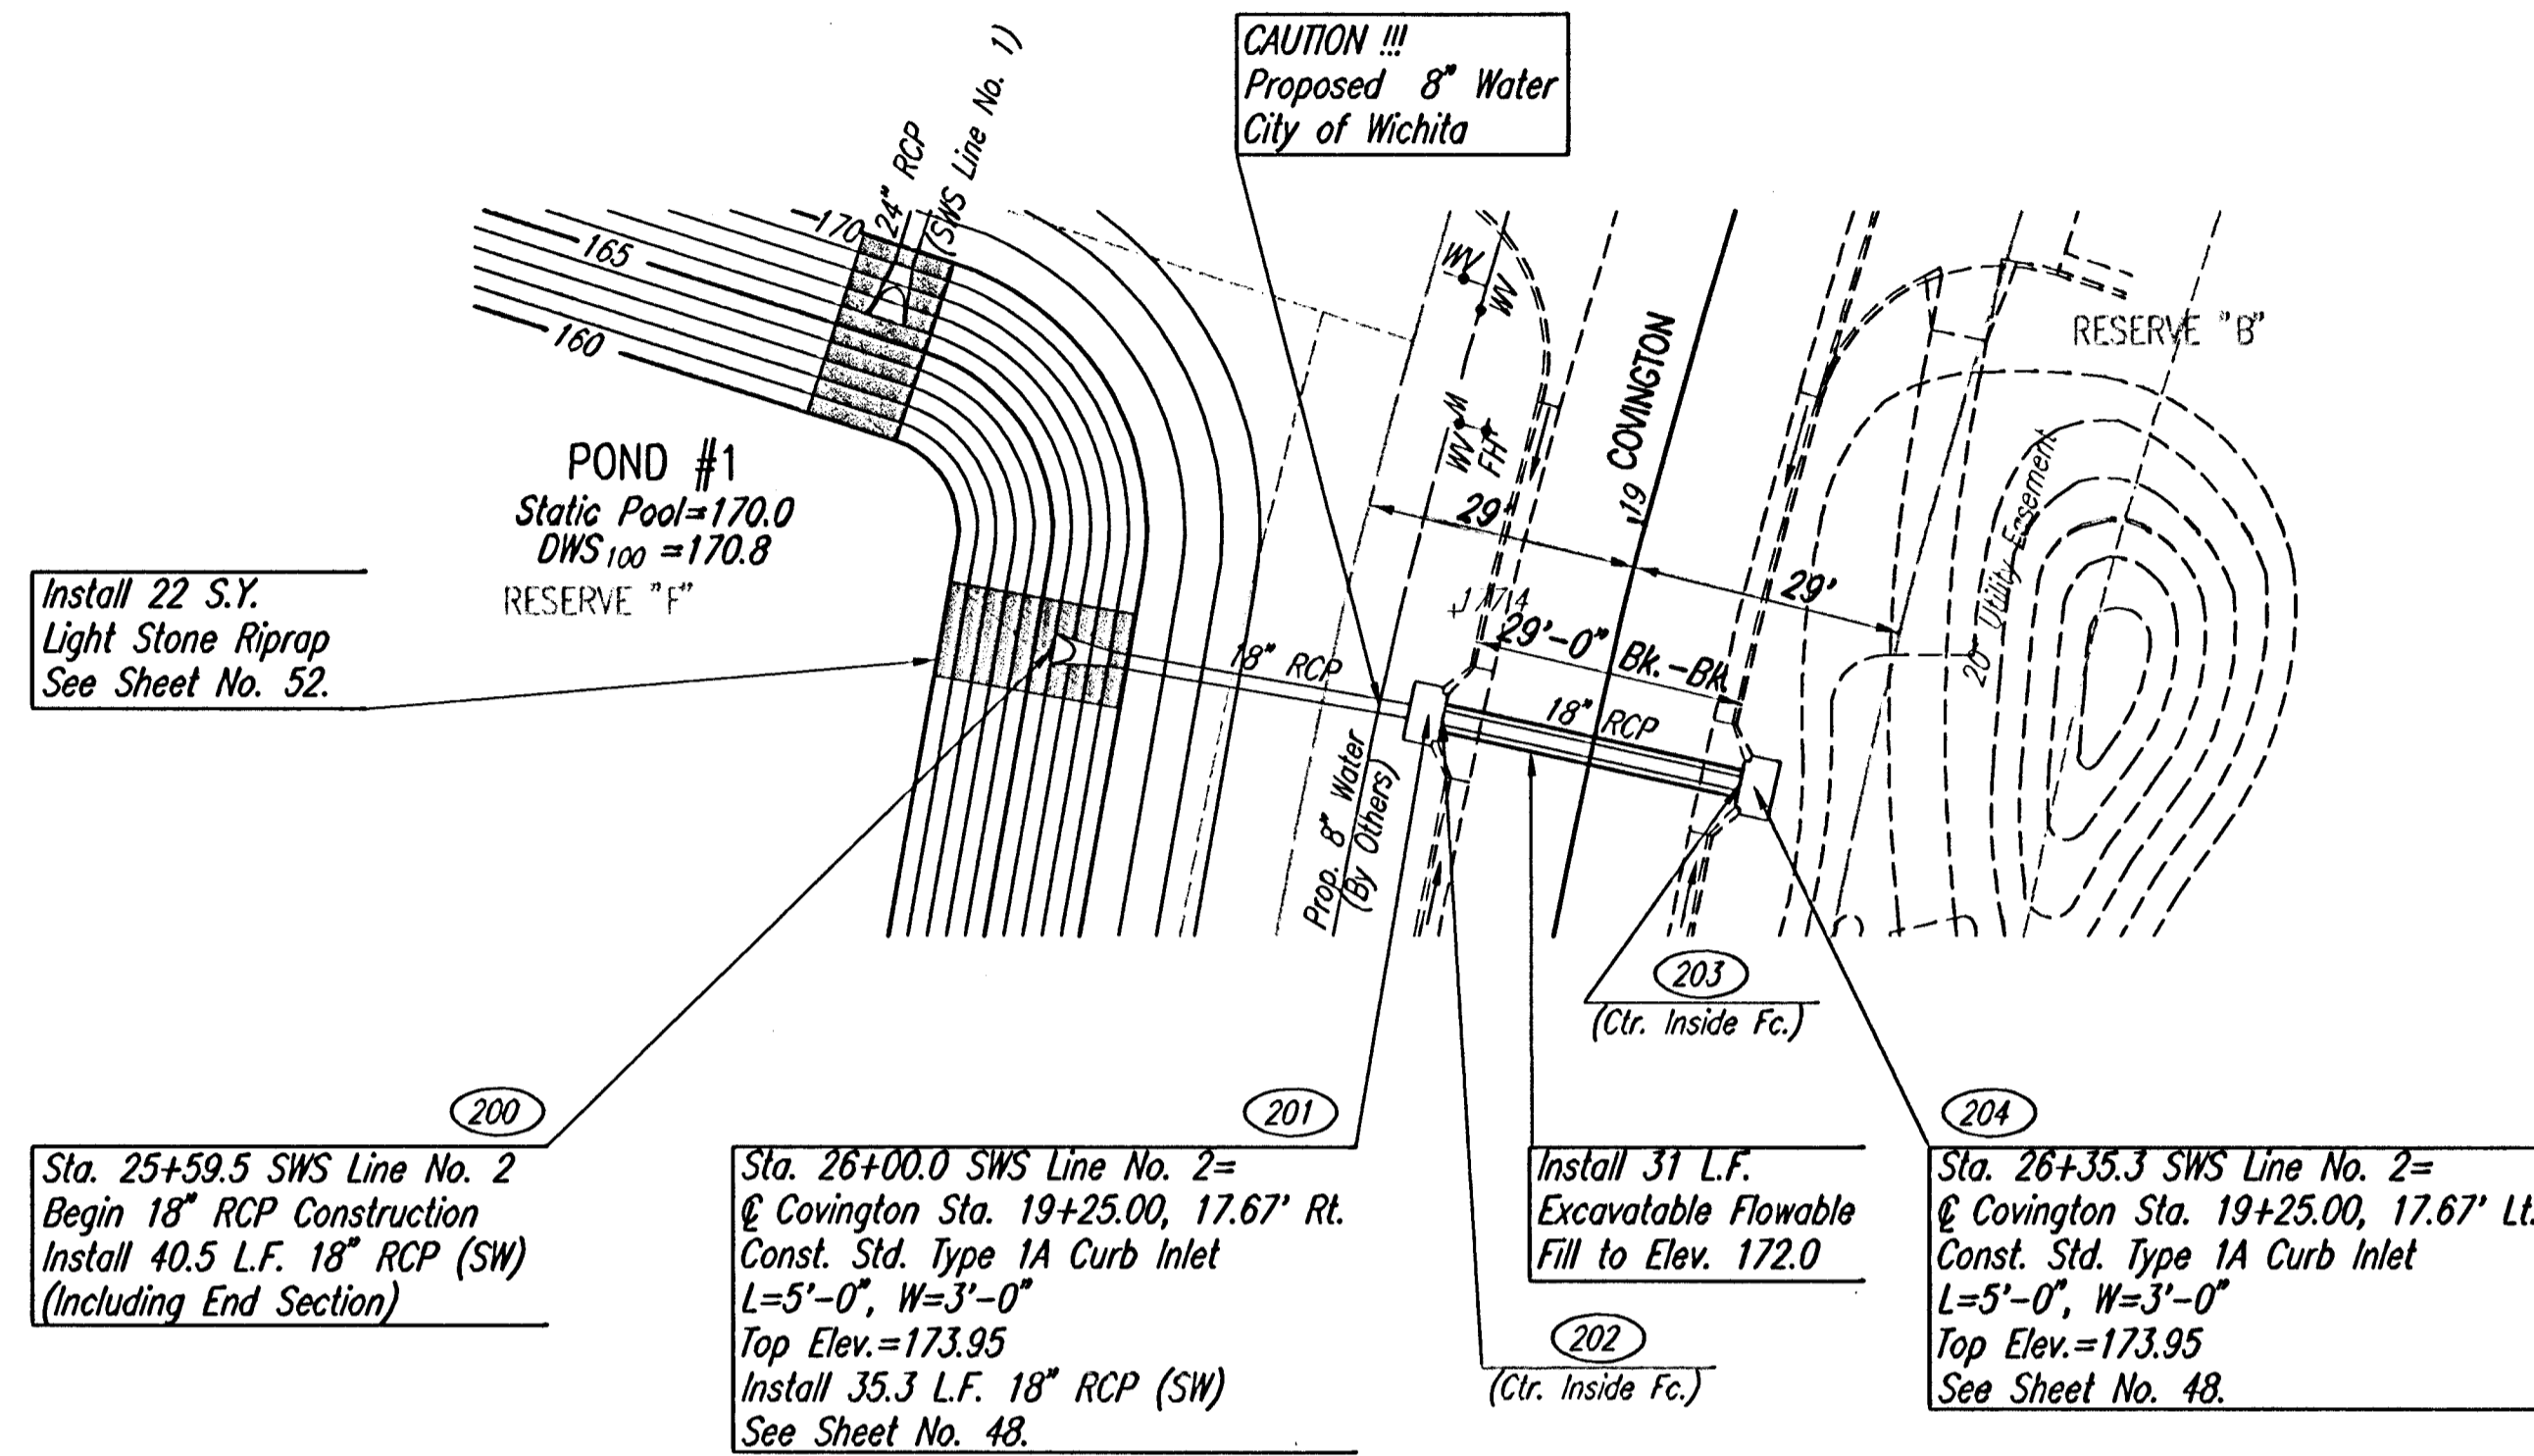

FONTANA ADDITION-PHASE 1
SWS LINE NO. 2

Professional Engineering Consultants, P.A.
 303 S. TOPICKA - WICHITA, KANSAS 67202
 316-262-2691 • FAX 316-262-3063

Designed By: BLS, BDB
 Drawn By: BUS

Job No. 35-04485-000
 Date: SEPTEMBER 2004

JAMES L. ARMOUR, P.E. - CITY ENGINEER
 CITY OF WICHITA PROJECT NO. 472-84086

Sheet 38 of 101