


BY	DATE
CHECKED	CHECKED
PLAN	

BY	DATE
CHECKED	CHECKED
PROFILE	

SWS 03-14-2005 7:40:28 AM by BLS
 Plan Scale 1"=20'-14"-2005 10:27:42 AM by JML
 C:\2004\194485\000\SWS\LINE38

Sta. 36+00.0 SWS Line No. 3B=
 Sta. 34+00.0 SWS Line No. 3A=
 Sta. 31+87.6 SWS Line No. 3
 Std. Type "P" Manhole
 Dia.=4'-0"



Sta. 37+26.9 SWS Line No. 3B
 Const. Std. Area Inlet
 L=5'-4", W=3'-10"
 Top Elev.=169.00
 See Sheet No. 49.

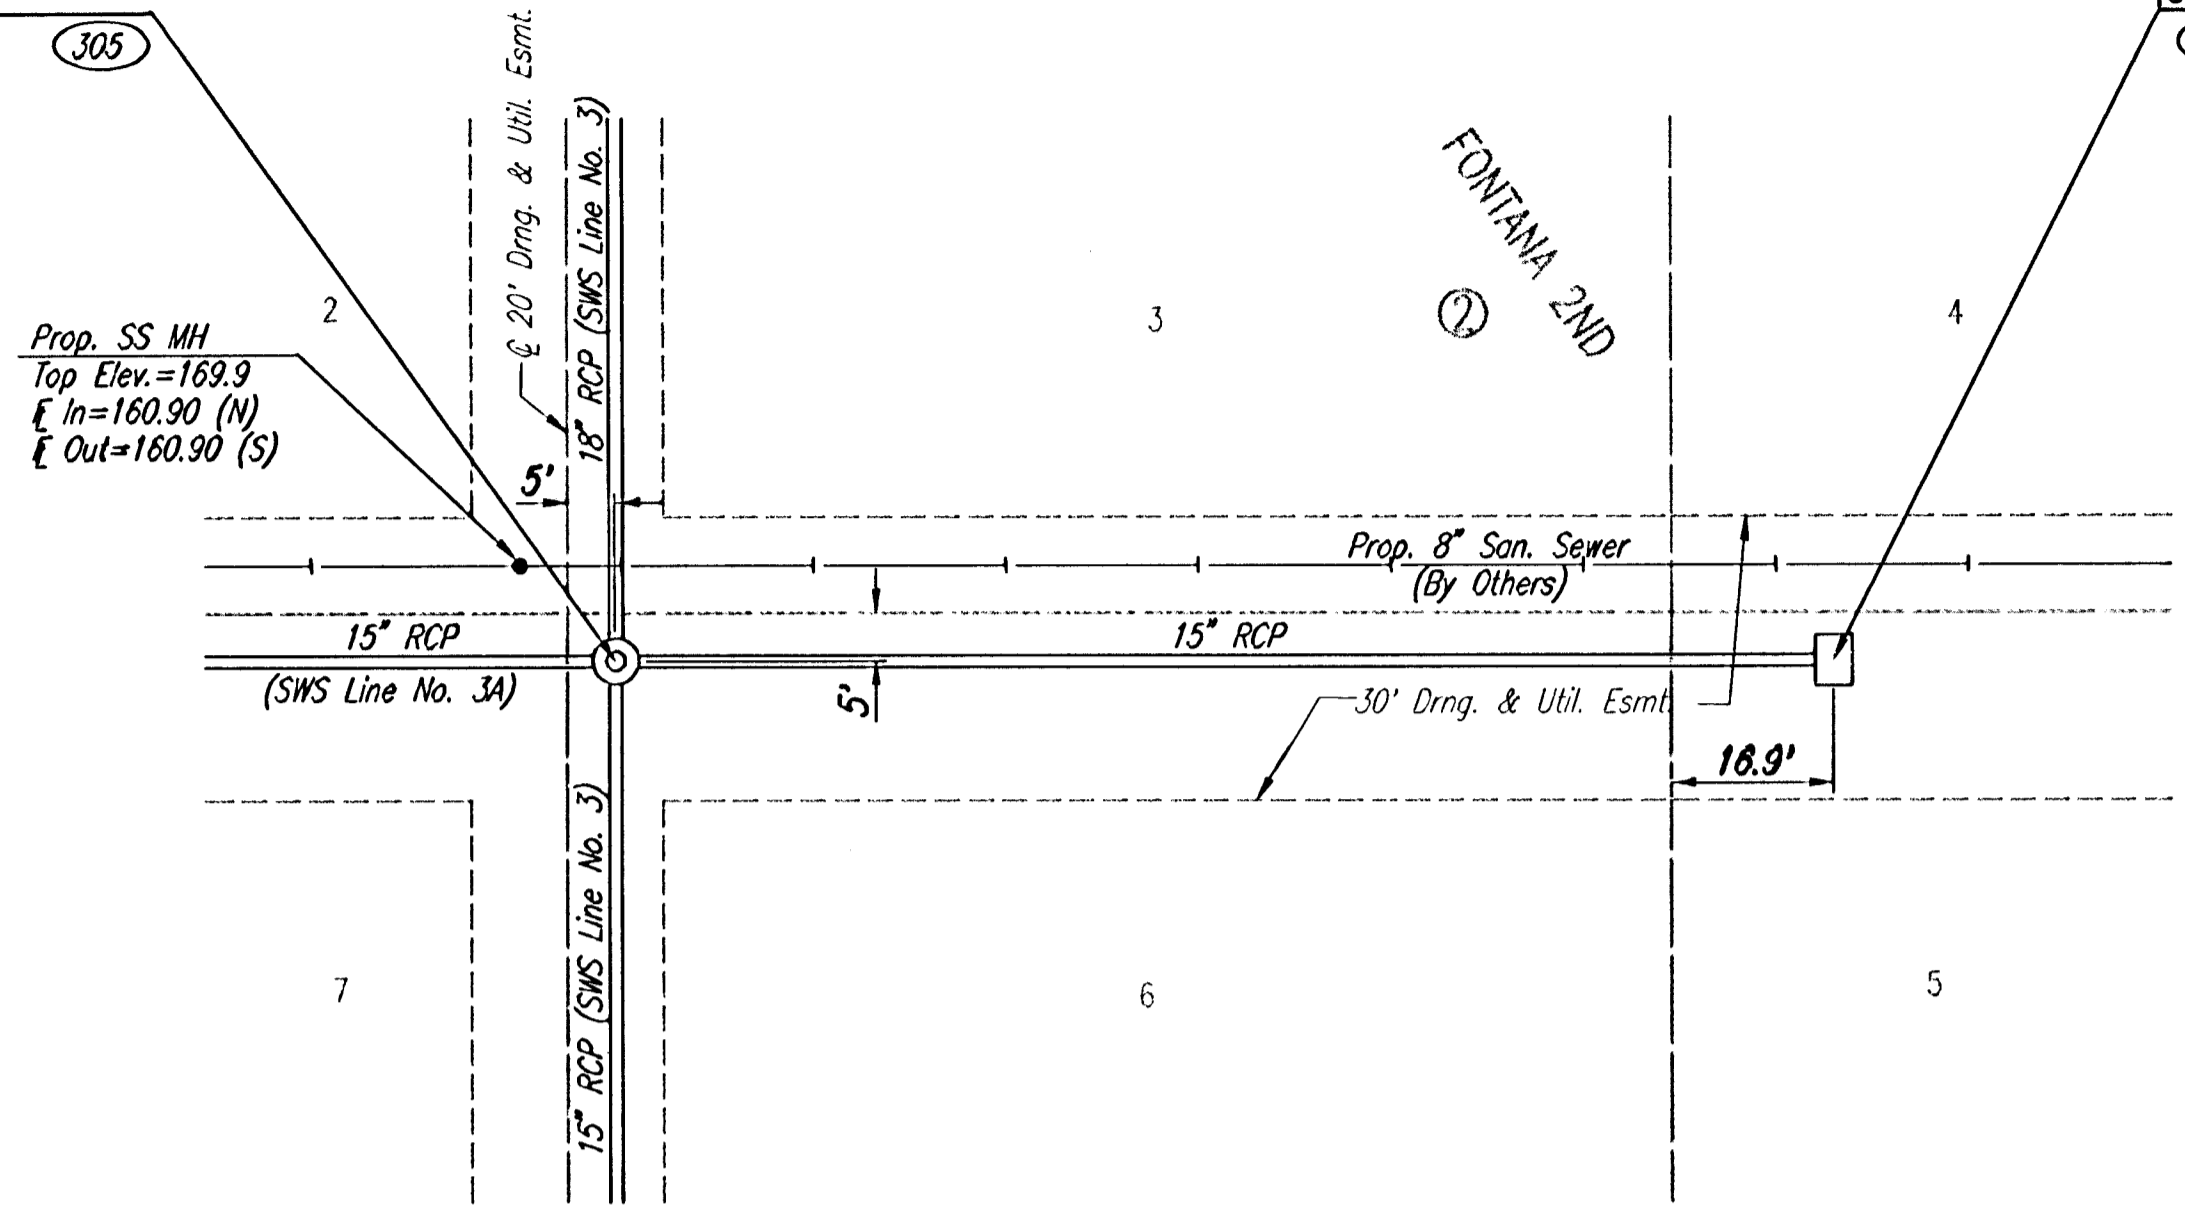

SCALE: 1"=20'

COORDINATE LIST		
POINT	NORTH	EAST
305	27,361.8134	17,009.9309
311	27,488.6613	17,008.6395

305 = COORDINATE POINT NO.
 SEE SHEET NO. 3 FOR PLAT COORDINATES

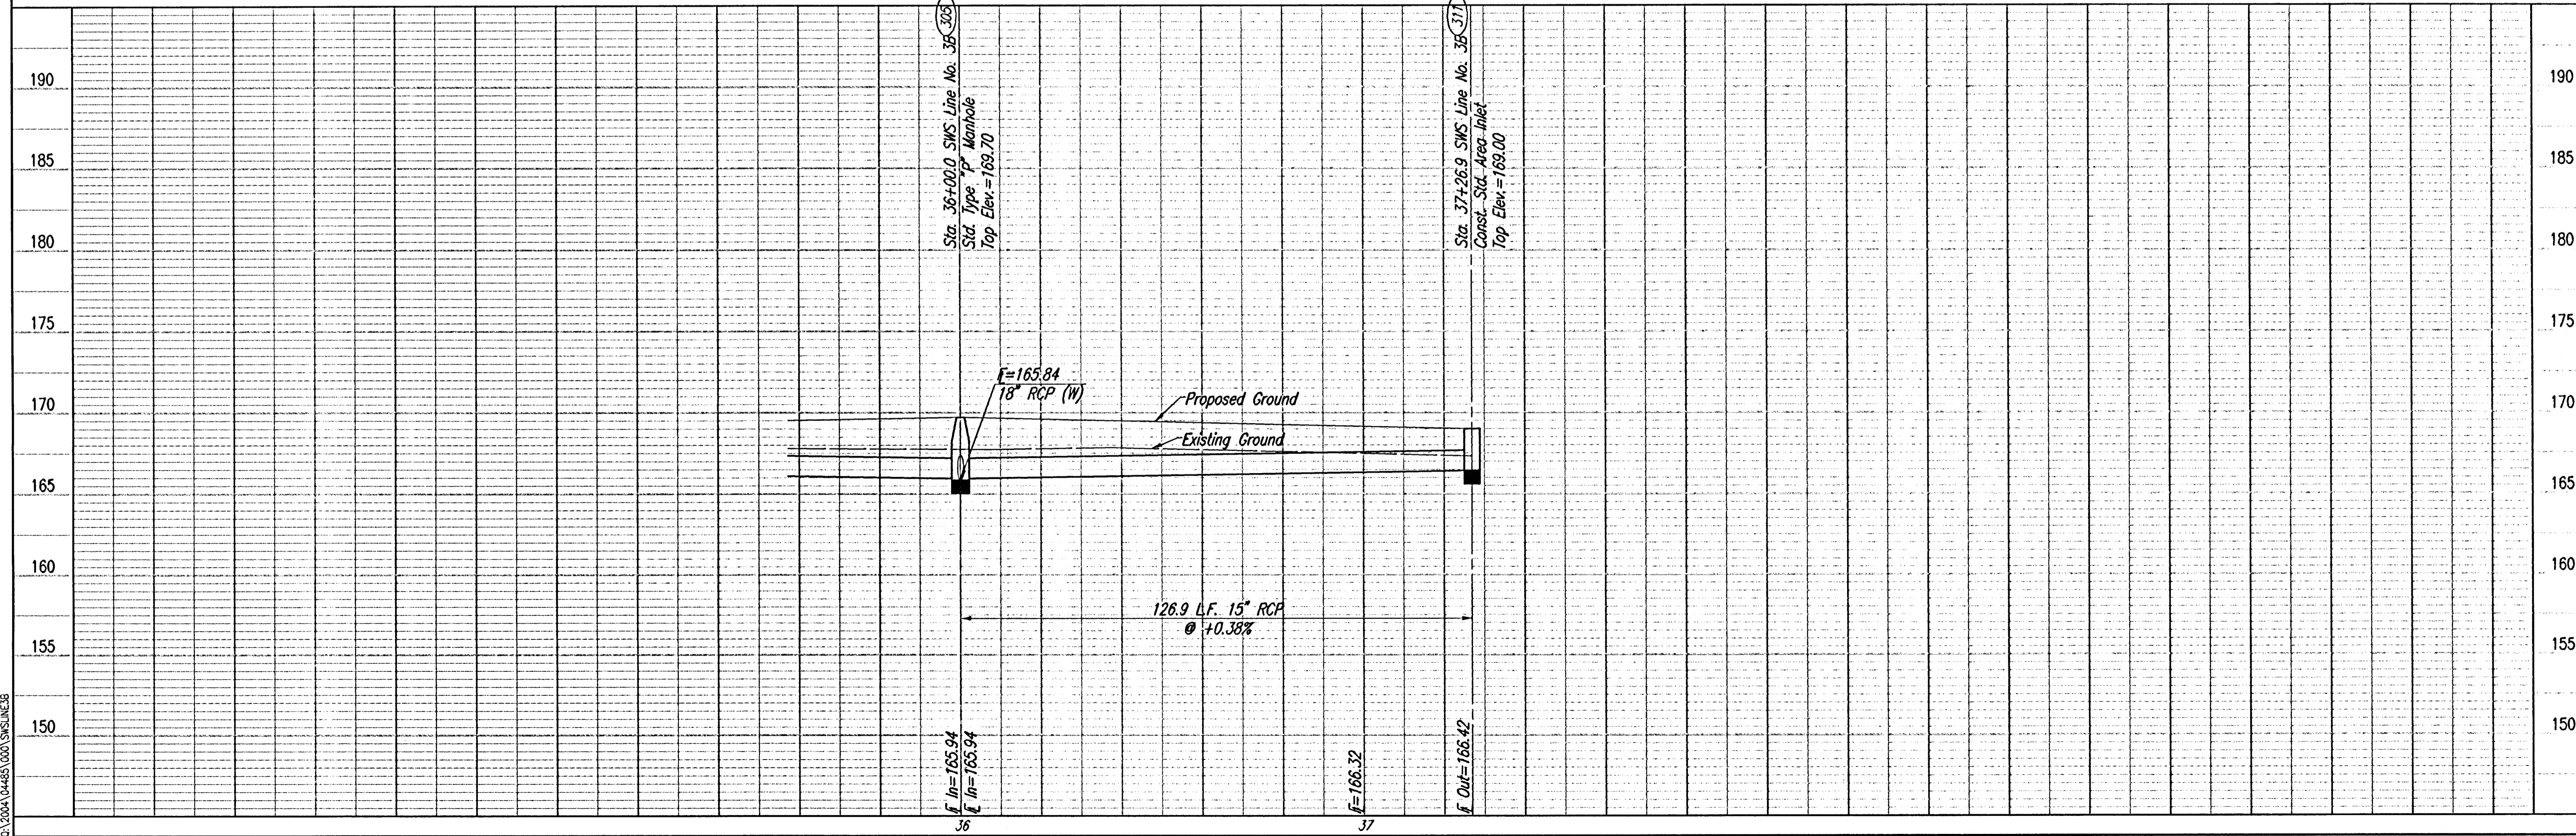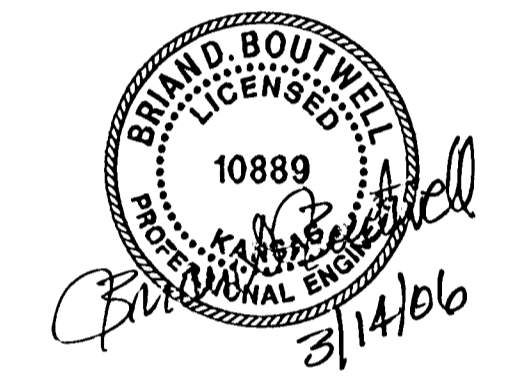

Fontana Addition-Phase 1
SWS LINE NO. 3B
 JAMES L. ARMOUR, P.E., CITY ENGINEER
 CITY OF WICHITA, PROJECT NO. 472-84486

Designed By	BLS, BOB	Job No.	35-04485-000
Drawn By	BLS	Date	SEPTEMBER 2004

Professional Engineering Consultants, P.A.
 303 S. TOPICKA - WICHITA, KANSAS 67202
 316-262-2891 • FAX 316-262-0665