
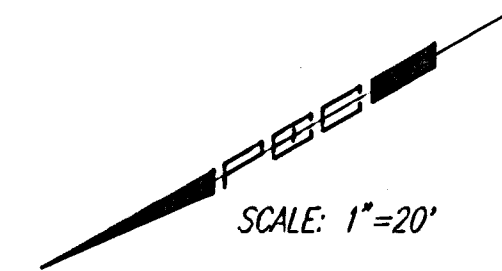


PLAN  
 CHECKED  
 CHECKED  
 BY  
 DATE



PROFILE  
 CHECKED  
 CHECKED  
 BY  
 DATE

Saved: 03-14-2006 8:15:08 AM by BUS  
 Plot Scale: 1:20 03-14-2006 10:26:06 AM by JMU  
 C:\2004\10485\1000\SWS\NE5A

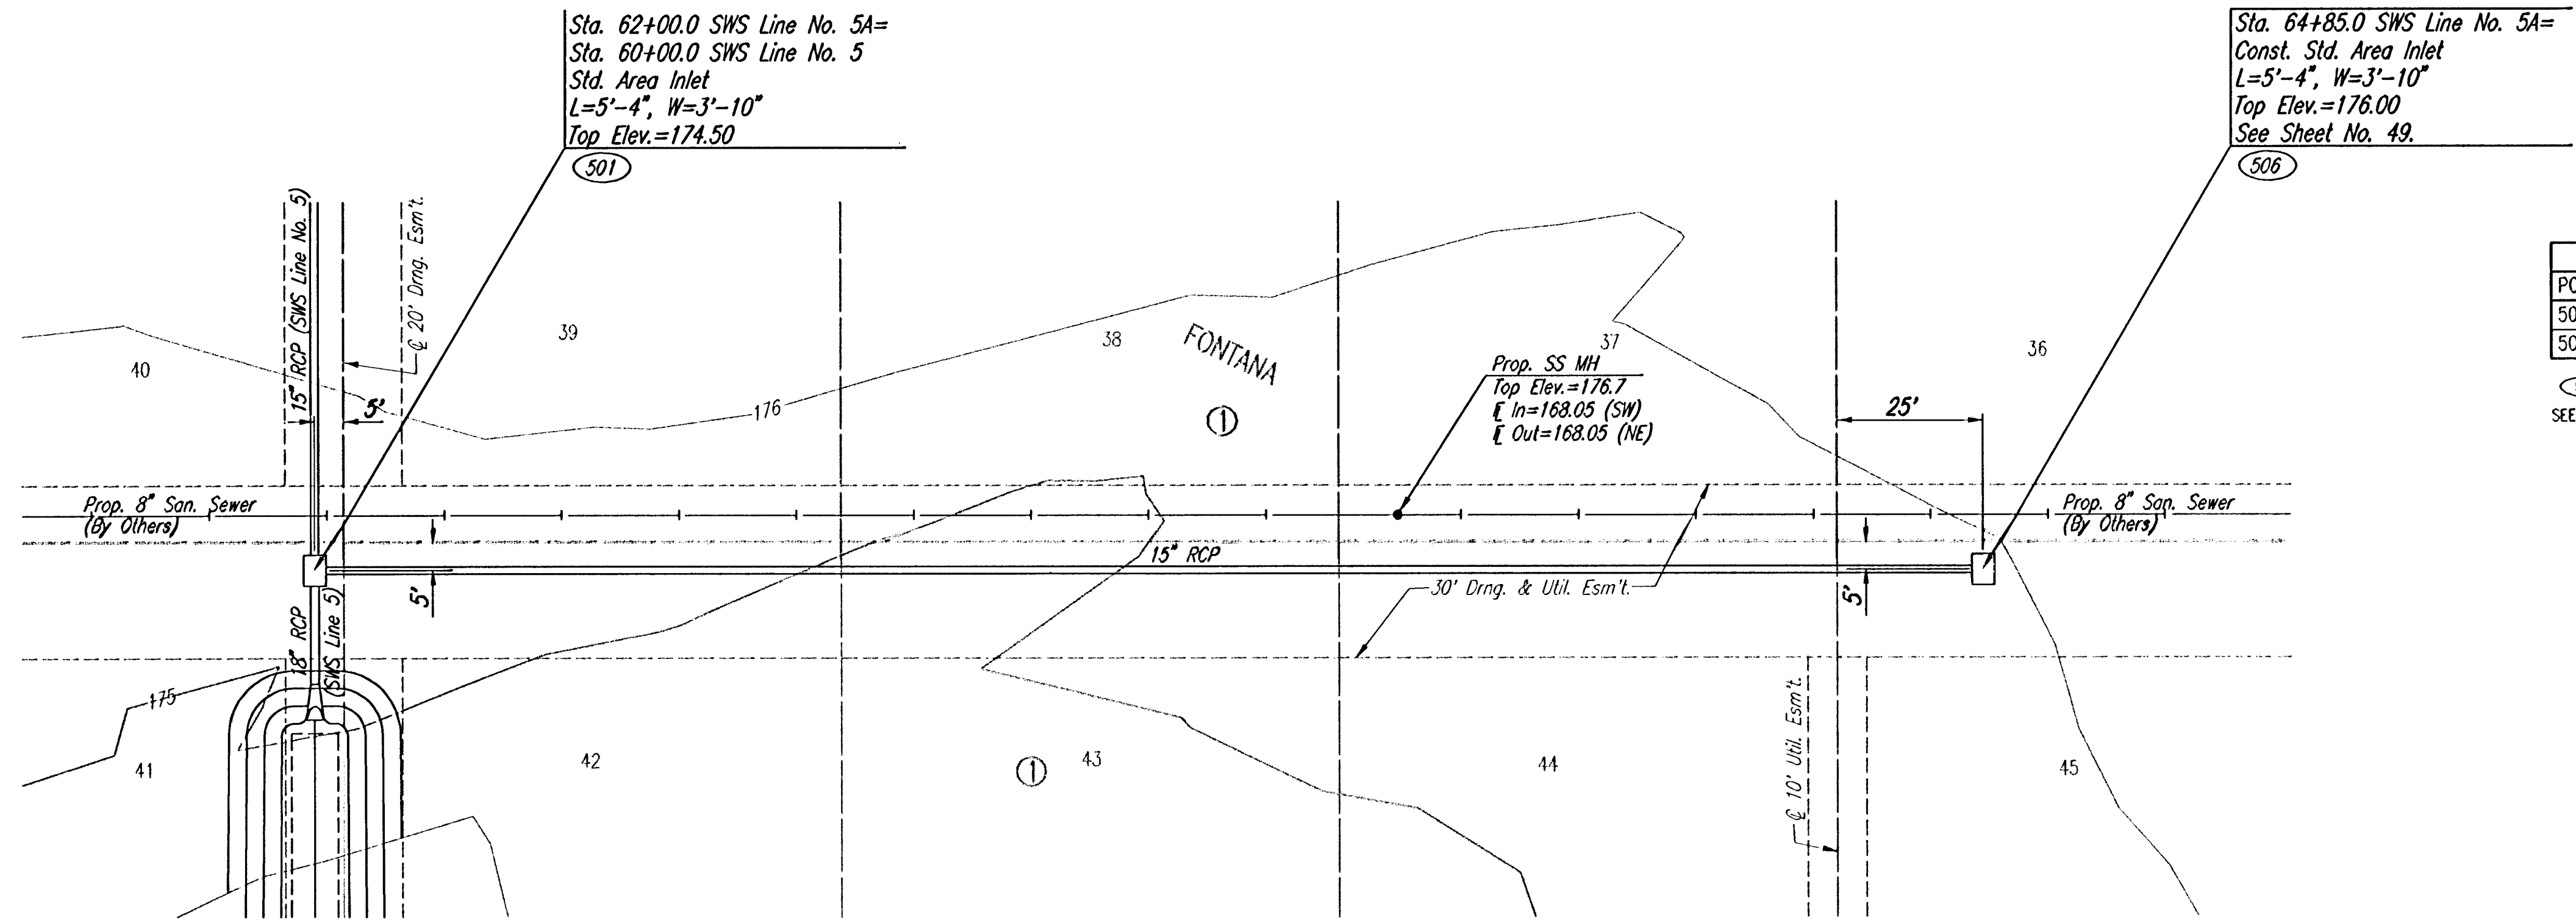

COORDINATE LIST		
POINT	NORTH	EAST
501	26,372.7207	16,070.5669
506	26,124.4239	15,930.6608

501 = COORDINATE POINT NO.  
 SEE SHEET NO. 3 FOR PLAT COORDINATES

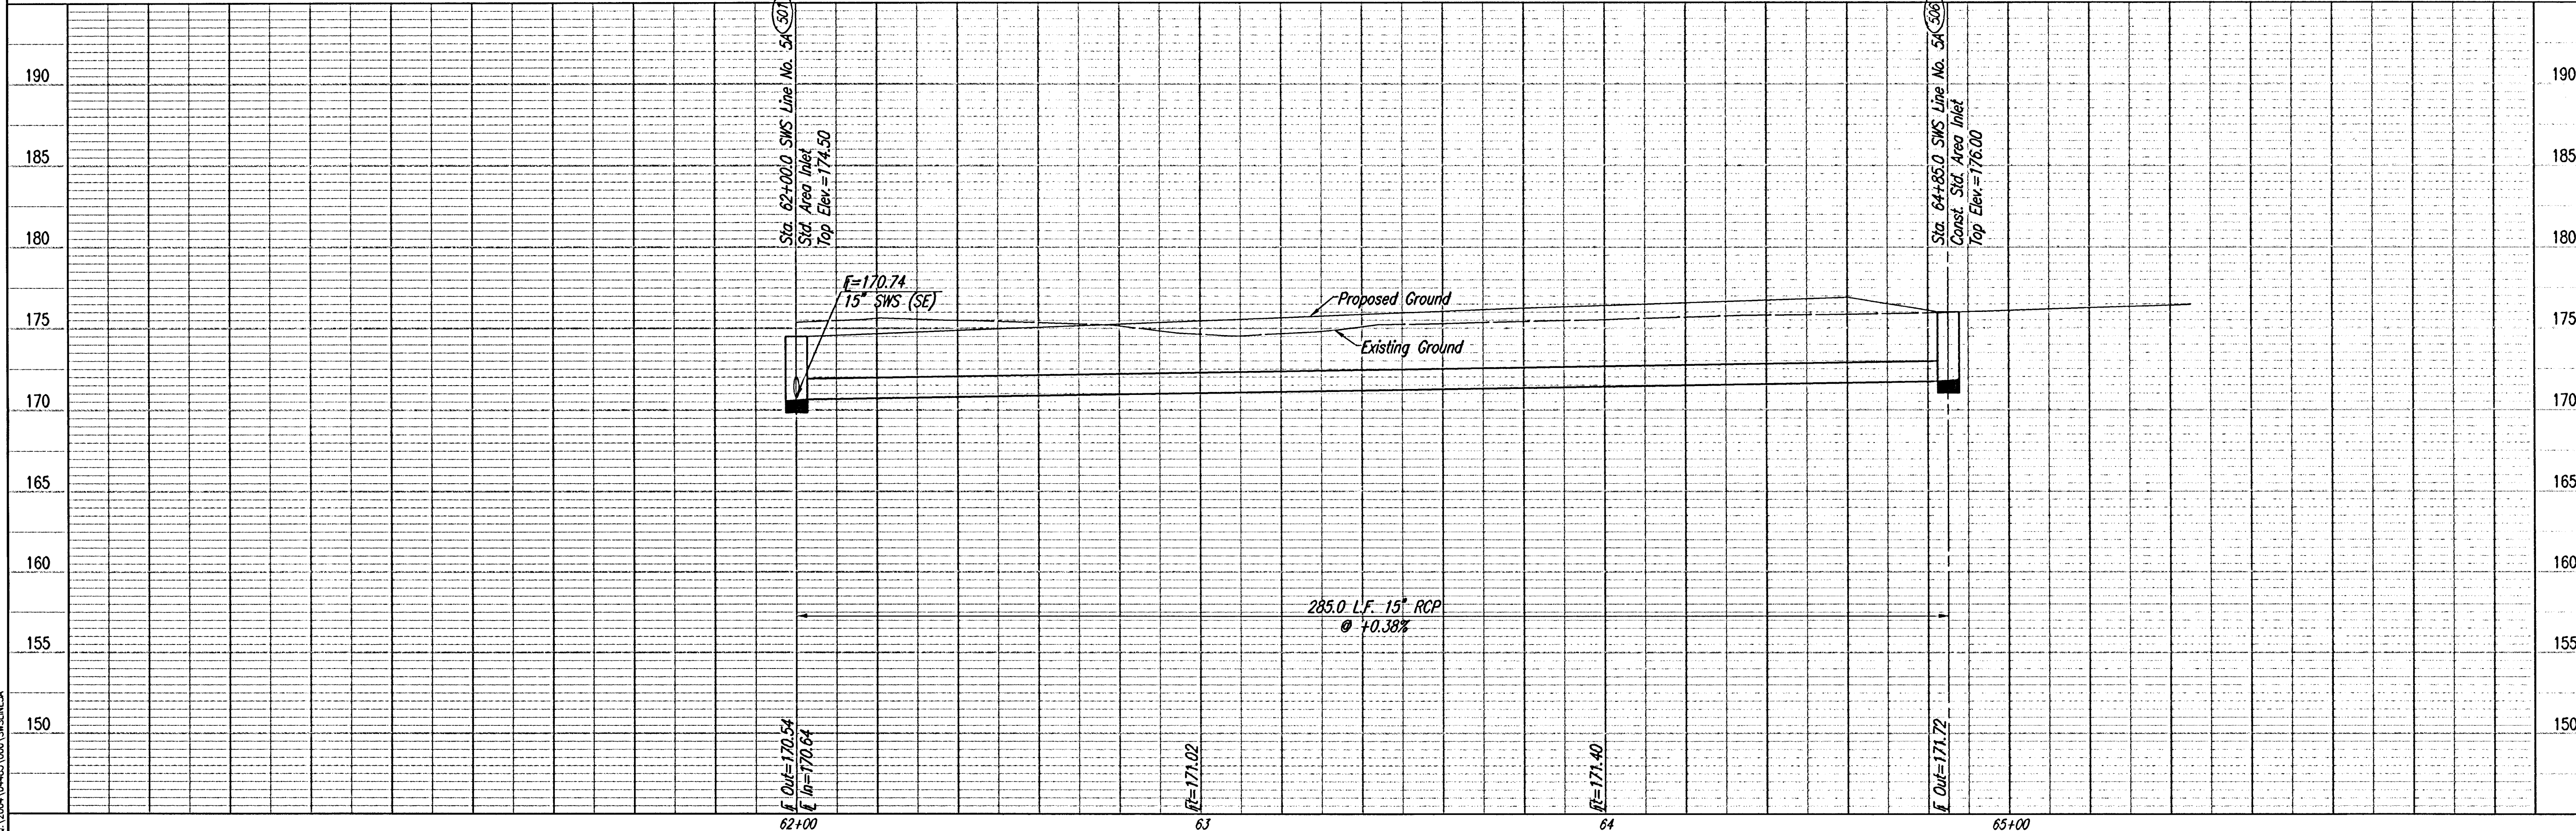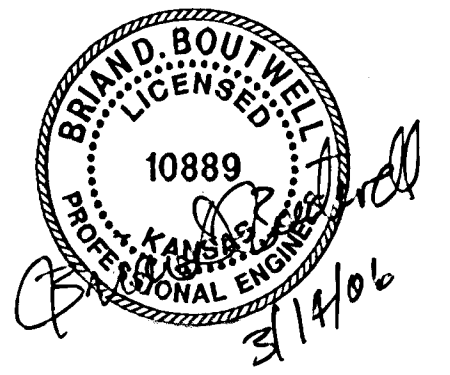

FONTANA ADDITION-PHASE 1  
**SWS LINE NO. 5A**

Professional Engineering Consultants, P.A.  
 303 S. TOPEKA - WICHITA, KANSAS 67202  
 316-262-2691 • FAX 316-262-3003

Designed By: BLB, BDB  
 Drawn By: BUS

Job No. 35-04485-000  
 Date: SEPTEMBER 2004

JAMES L. ARMOUR, P.E. - CITY ENGINEER  
 CITY OF WICHITA, PROJECT NO. 472-84086

Sheet 45 of 101