
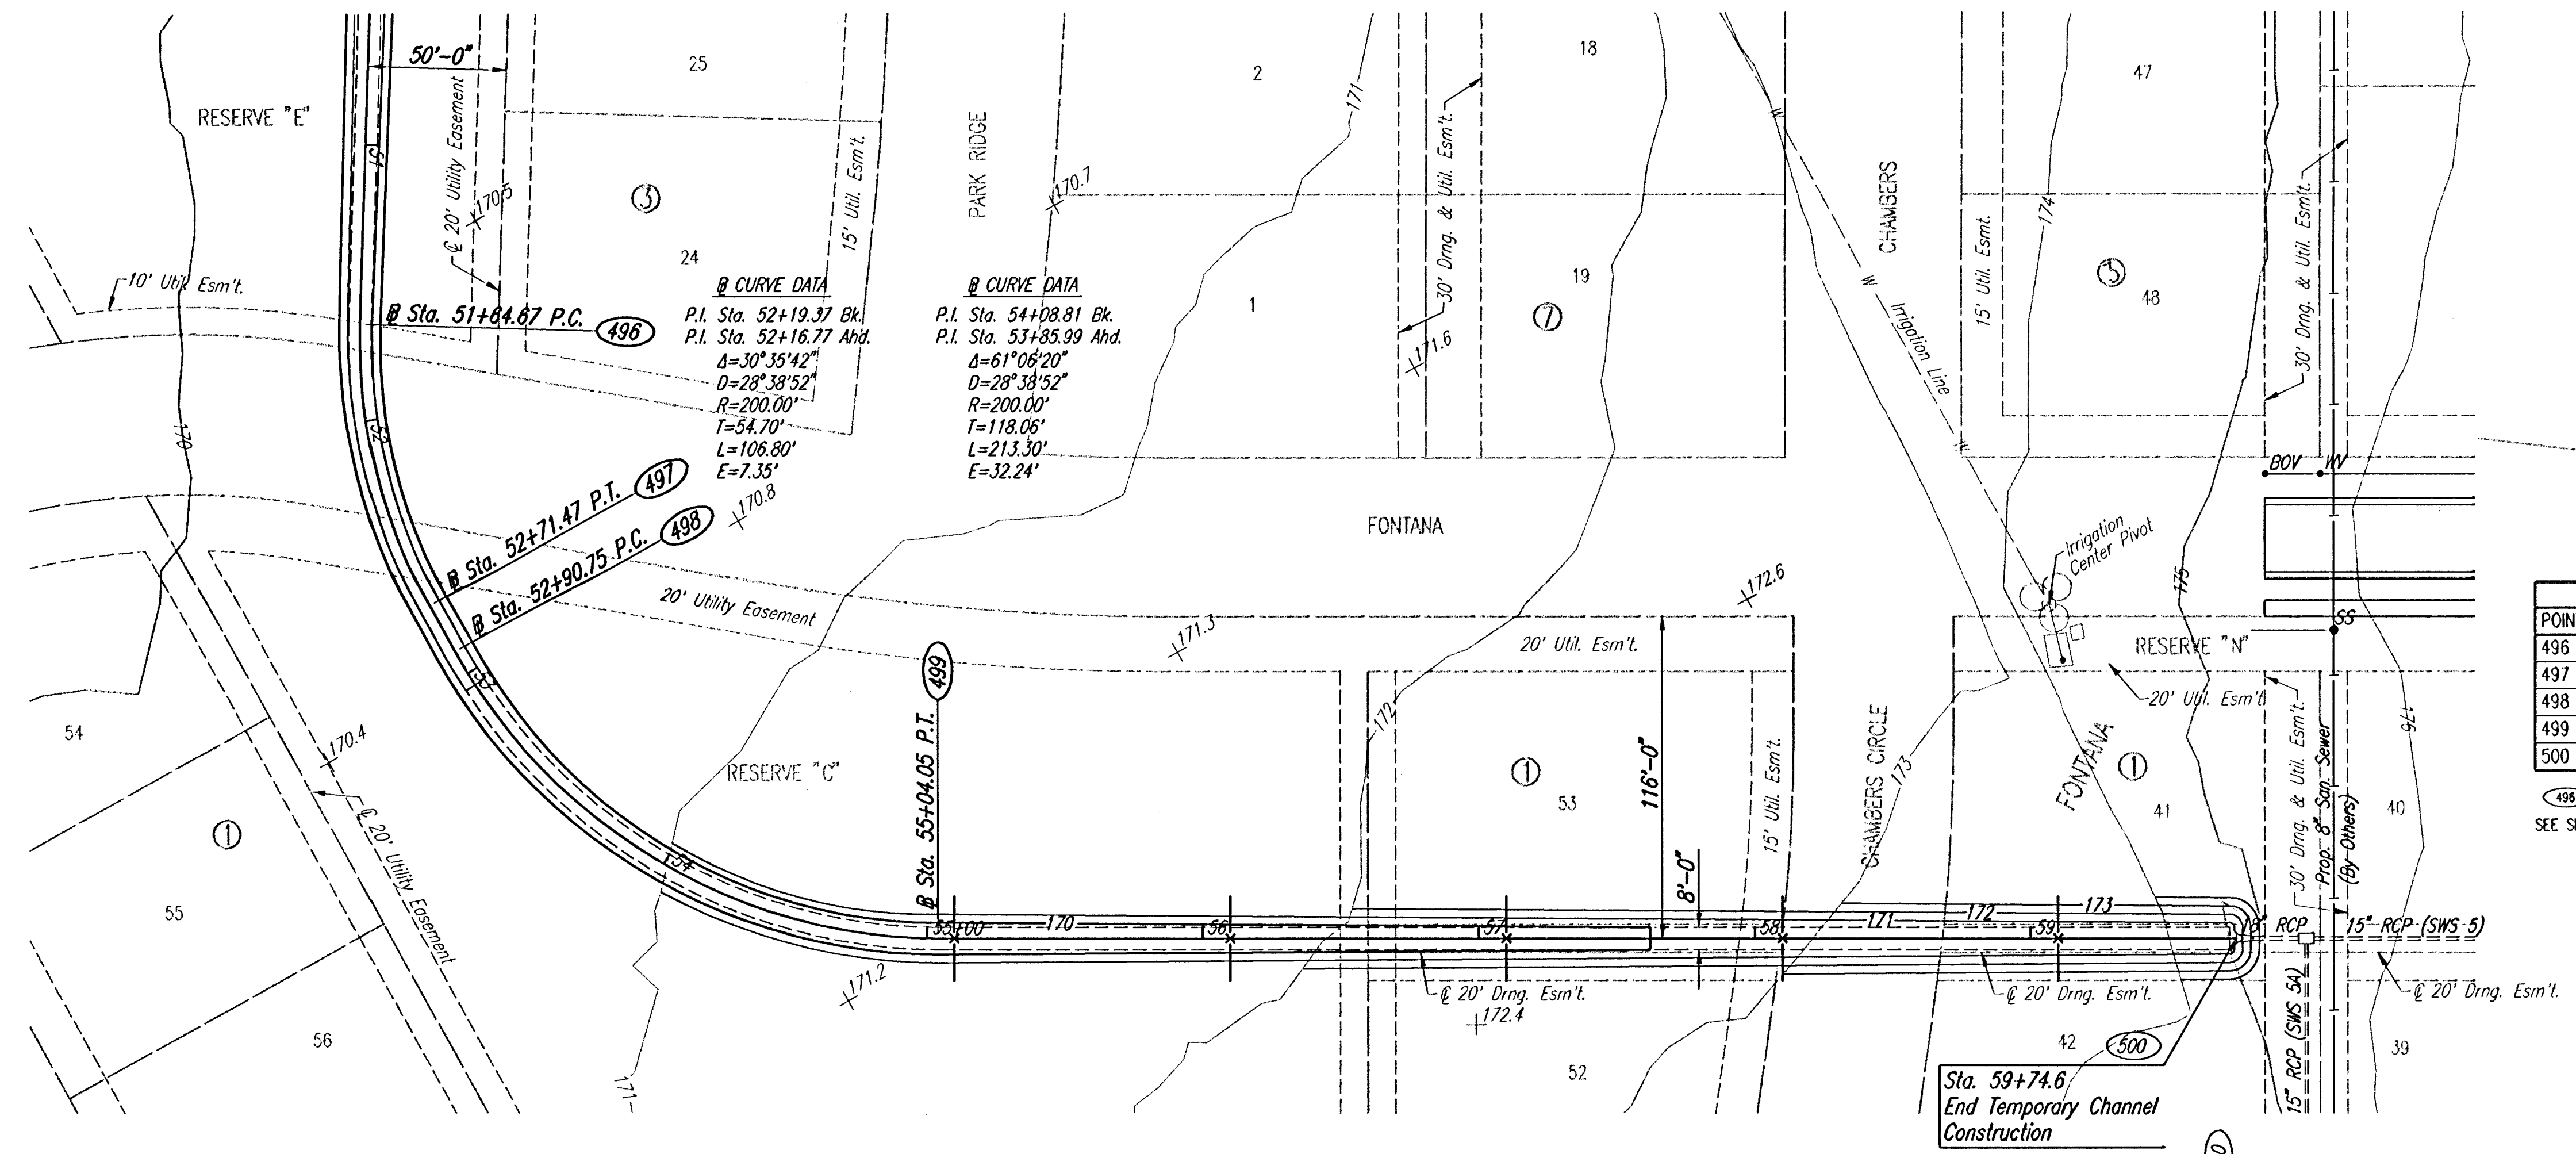


BY: _____ DATE: _____
 CHECKED: _____
 PLAN

BY: _____ DATE: _____
 CHECKED: _____
 PROFILE

Drawn By: BLS
 Checked: BLS
 Date: SEPTEMBER 2004

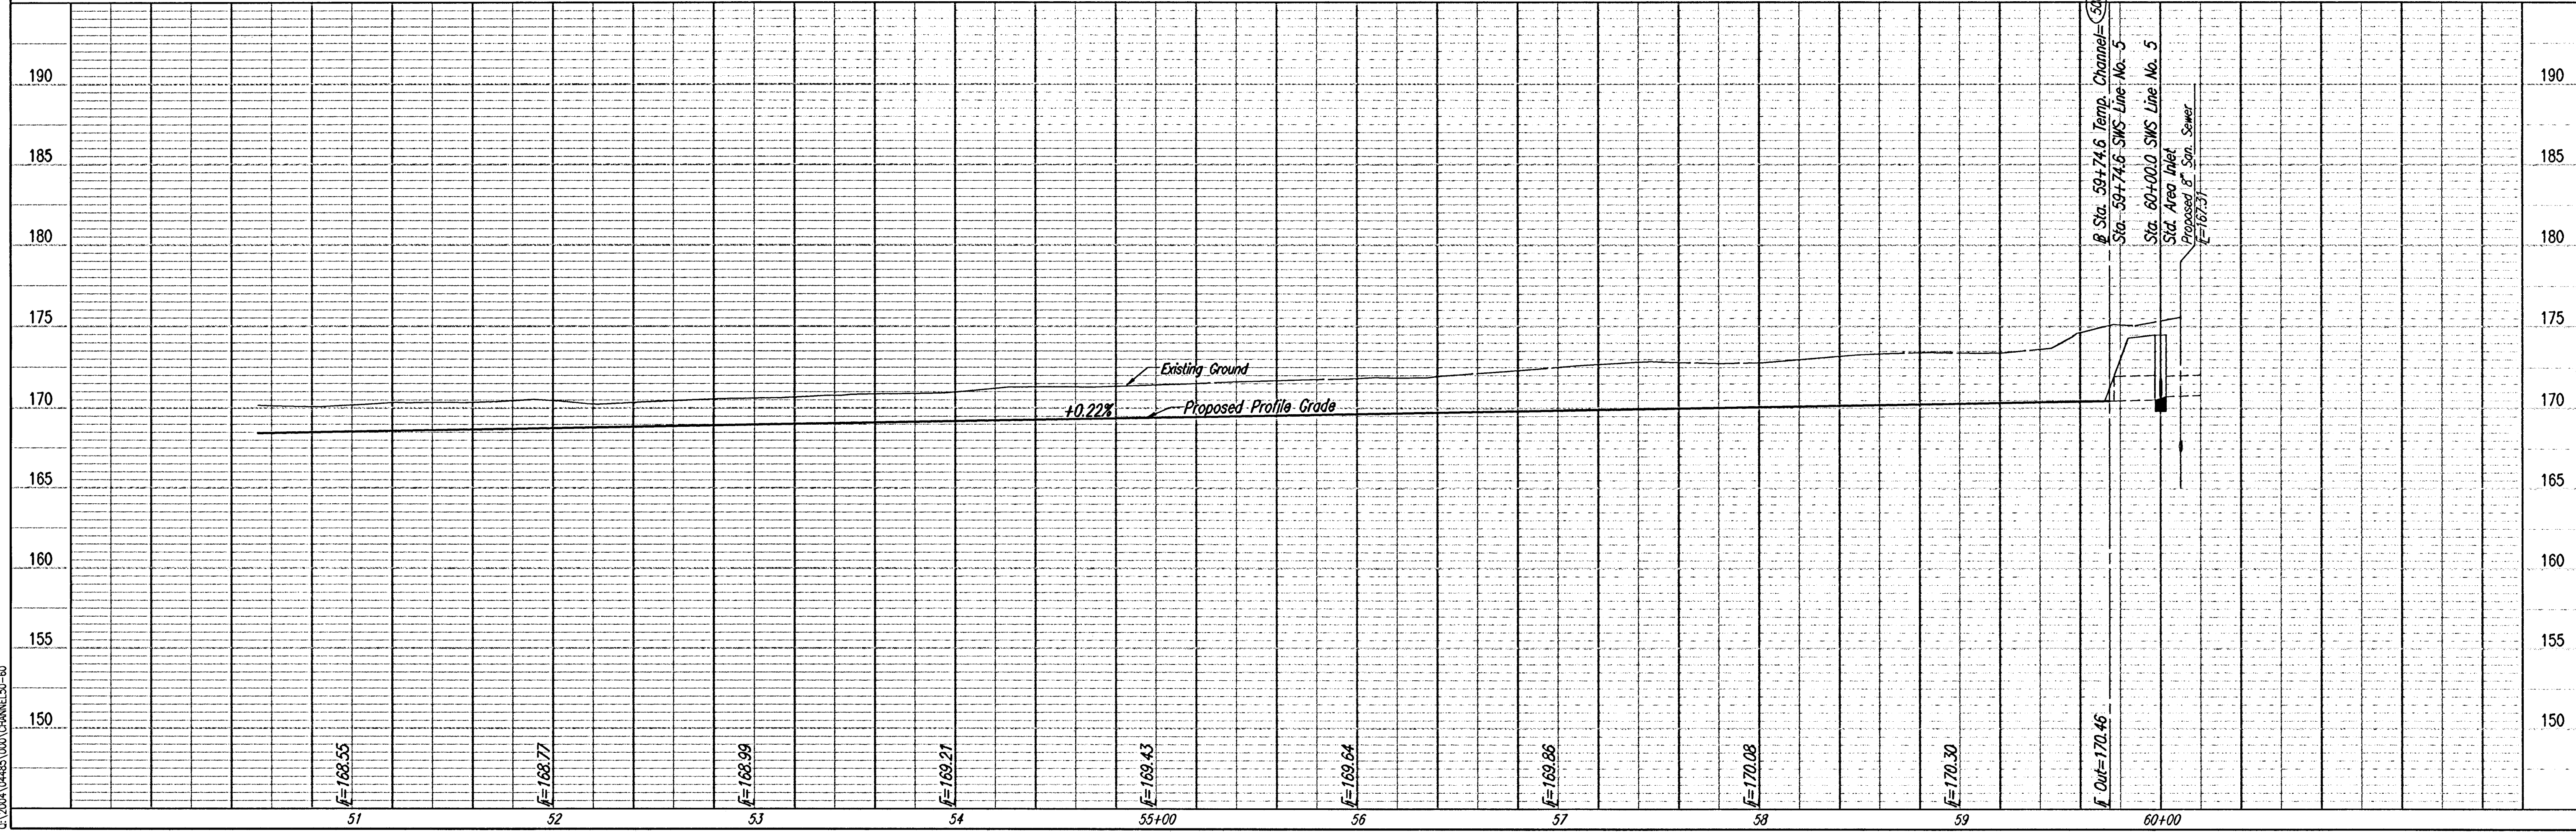


COORDINATE LIST


POINT	NORTH	EAST
496	26,913.0114	15,565.5839
497	26,811.4673	15,536.8446
498	26,792.1885	15,536.6746
499	26,616.1817	15,638.4871
500	26,385.1895	16,048.4380

(496) = COORDINATE POINT NO.
 SEE SHEET NO. 3 FOR PLAT COORDINATES

TYPICAL CHANNEL SECTION

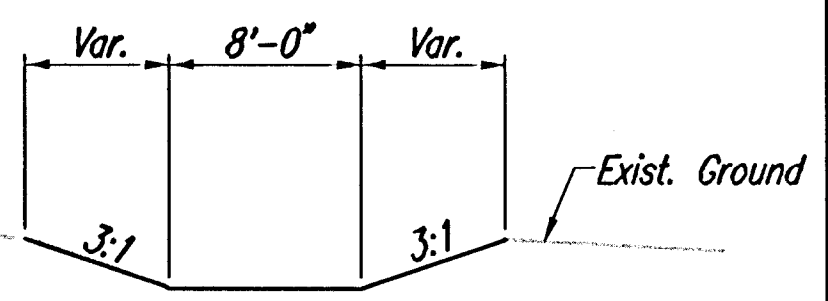

SCALE: 1"=40'

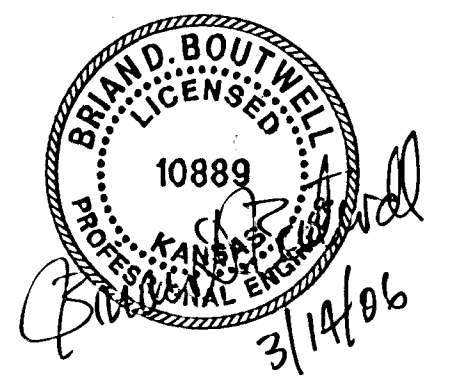

FONTANA ADDITION-PHASE 1
TEMPORARY CHANNEL
 JAMES L. ARMOUR, P.E. - CITY ENGINEER
 CITY OF WICHITA PROJECT NO. 472-84986

Professional Engineering Consultants, P.A.
 303 S. TORREKA • WICHITA, KANSAS 67202
 316-262-2691 • FAX 316-262-3003
 Designed By: BLS, BDB
 Job No.: 35-04485-000
 Date: SEPTEMBER 2004
 Drawn By: BLS