


PROJECT NO.	YEAR	SHEET NO.	TOTAL SHEETS
35-04485-000		61	101

50' C=39
CF=4
LF=44

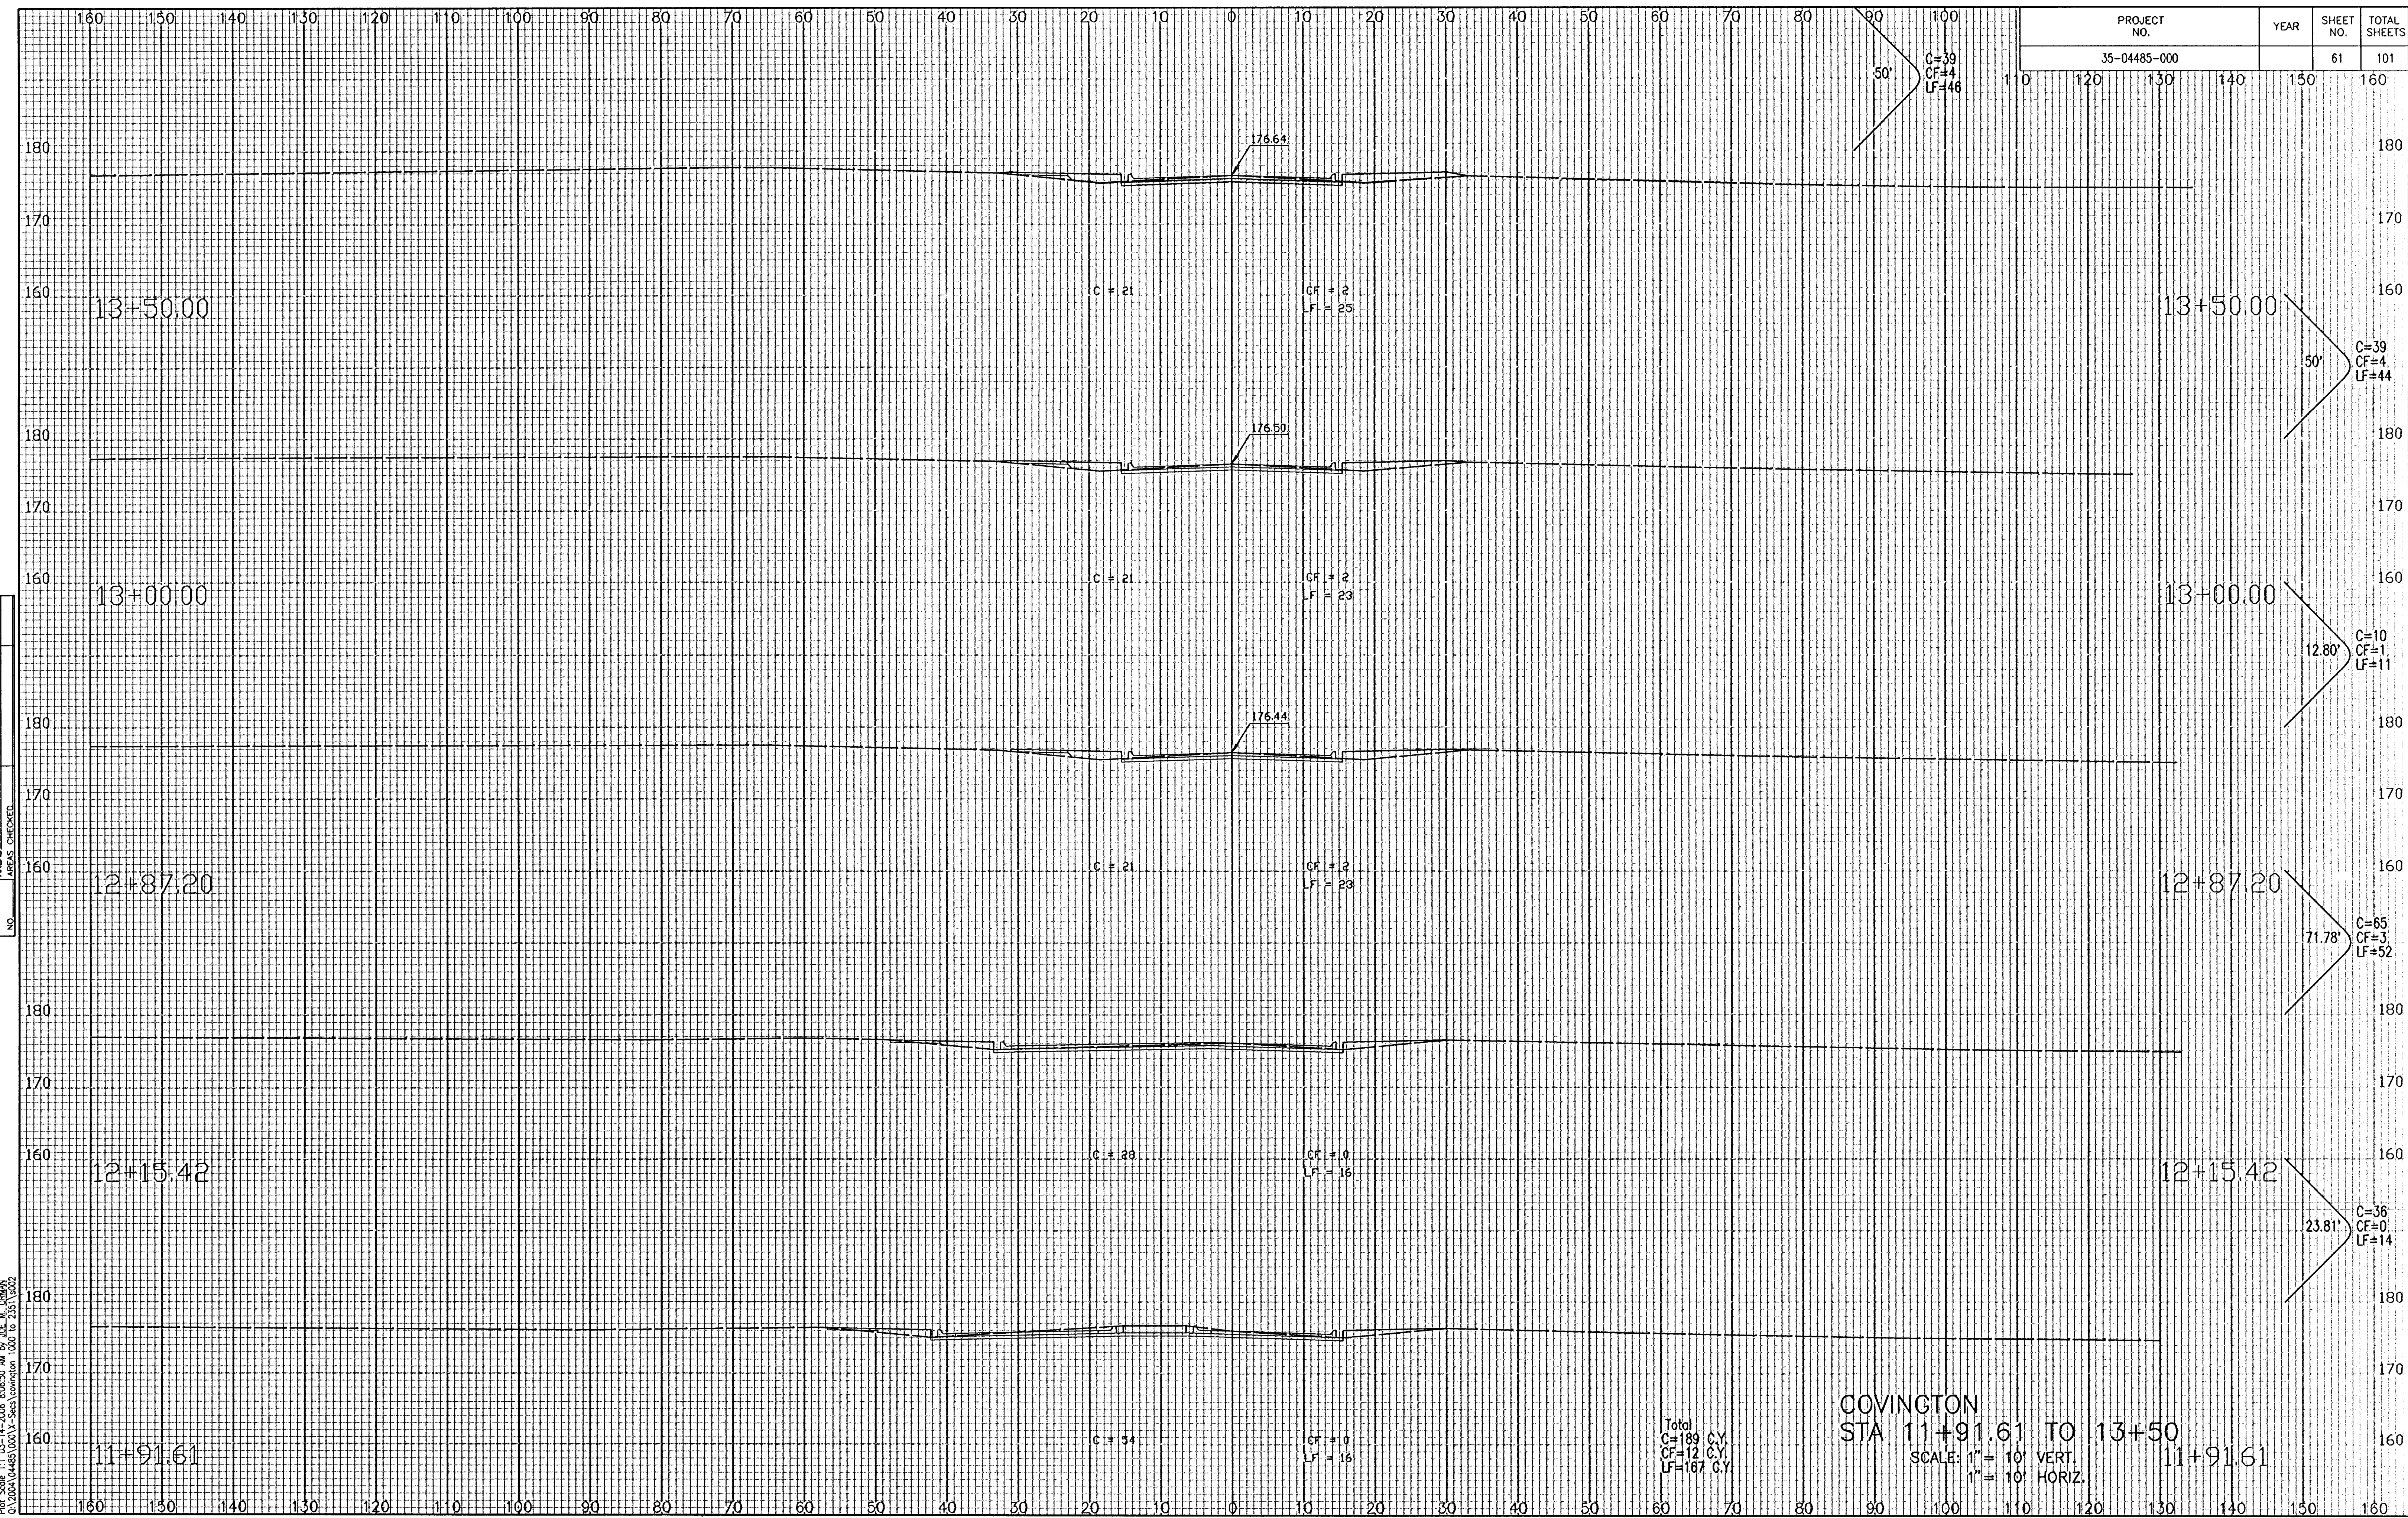

NOTE BOOK TEMPLATE
AREAS
CHECKED

Saved 11-09-2005 9:32:54 AM by BUS
Plot Scale 1:1 03-14-2006 8:06:50 AM
C:\2005\04485\000\1-See\1\station 1000 to 2311\2002

Total
C=189 C.Y.
CF=12 C.Y.
LF=187 C.Y.

COVINGTON
STA 11+91.61 TO 13+50

SCALE: 1" = 10' VERT
1" = 10' HORIZ.

11+91.61