


PROJECT NO.	YEAR	SHEET NO.	TOTAL SHEETS
35-04485-000		65	101

NOTE BOOK NO.	TEMPLATE AREAS CHECKED

11-08-2005 8:59:59 AM by BUS
 Plot Scale: 1" = 10' VERT. 1" = 100' HORIZ.
 C:\2005\04485\001\X-Data\compton 1000 to 2151.dwg

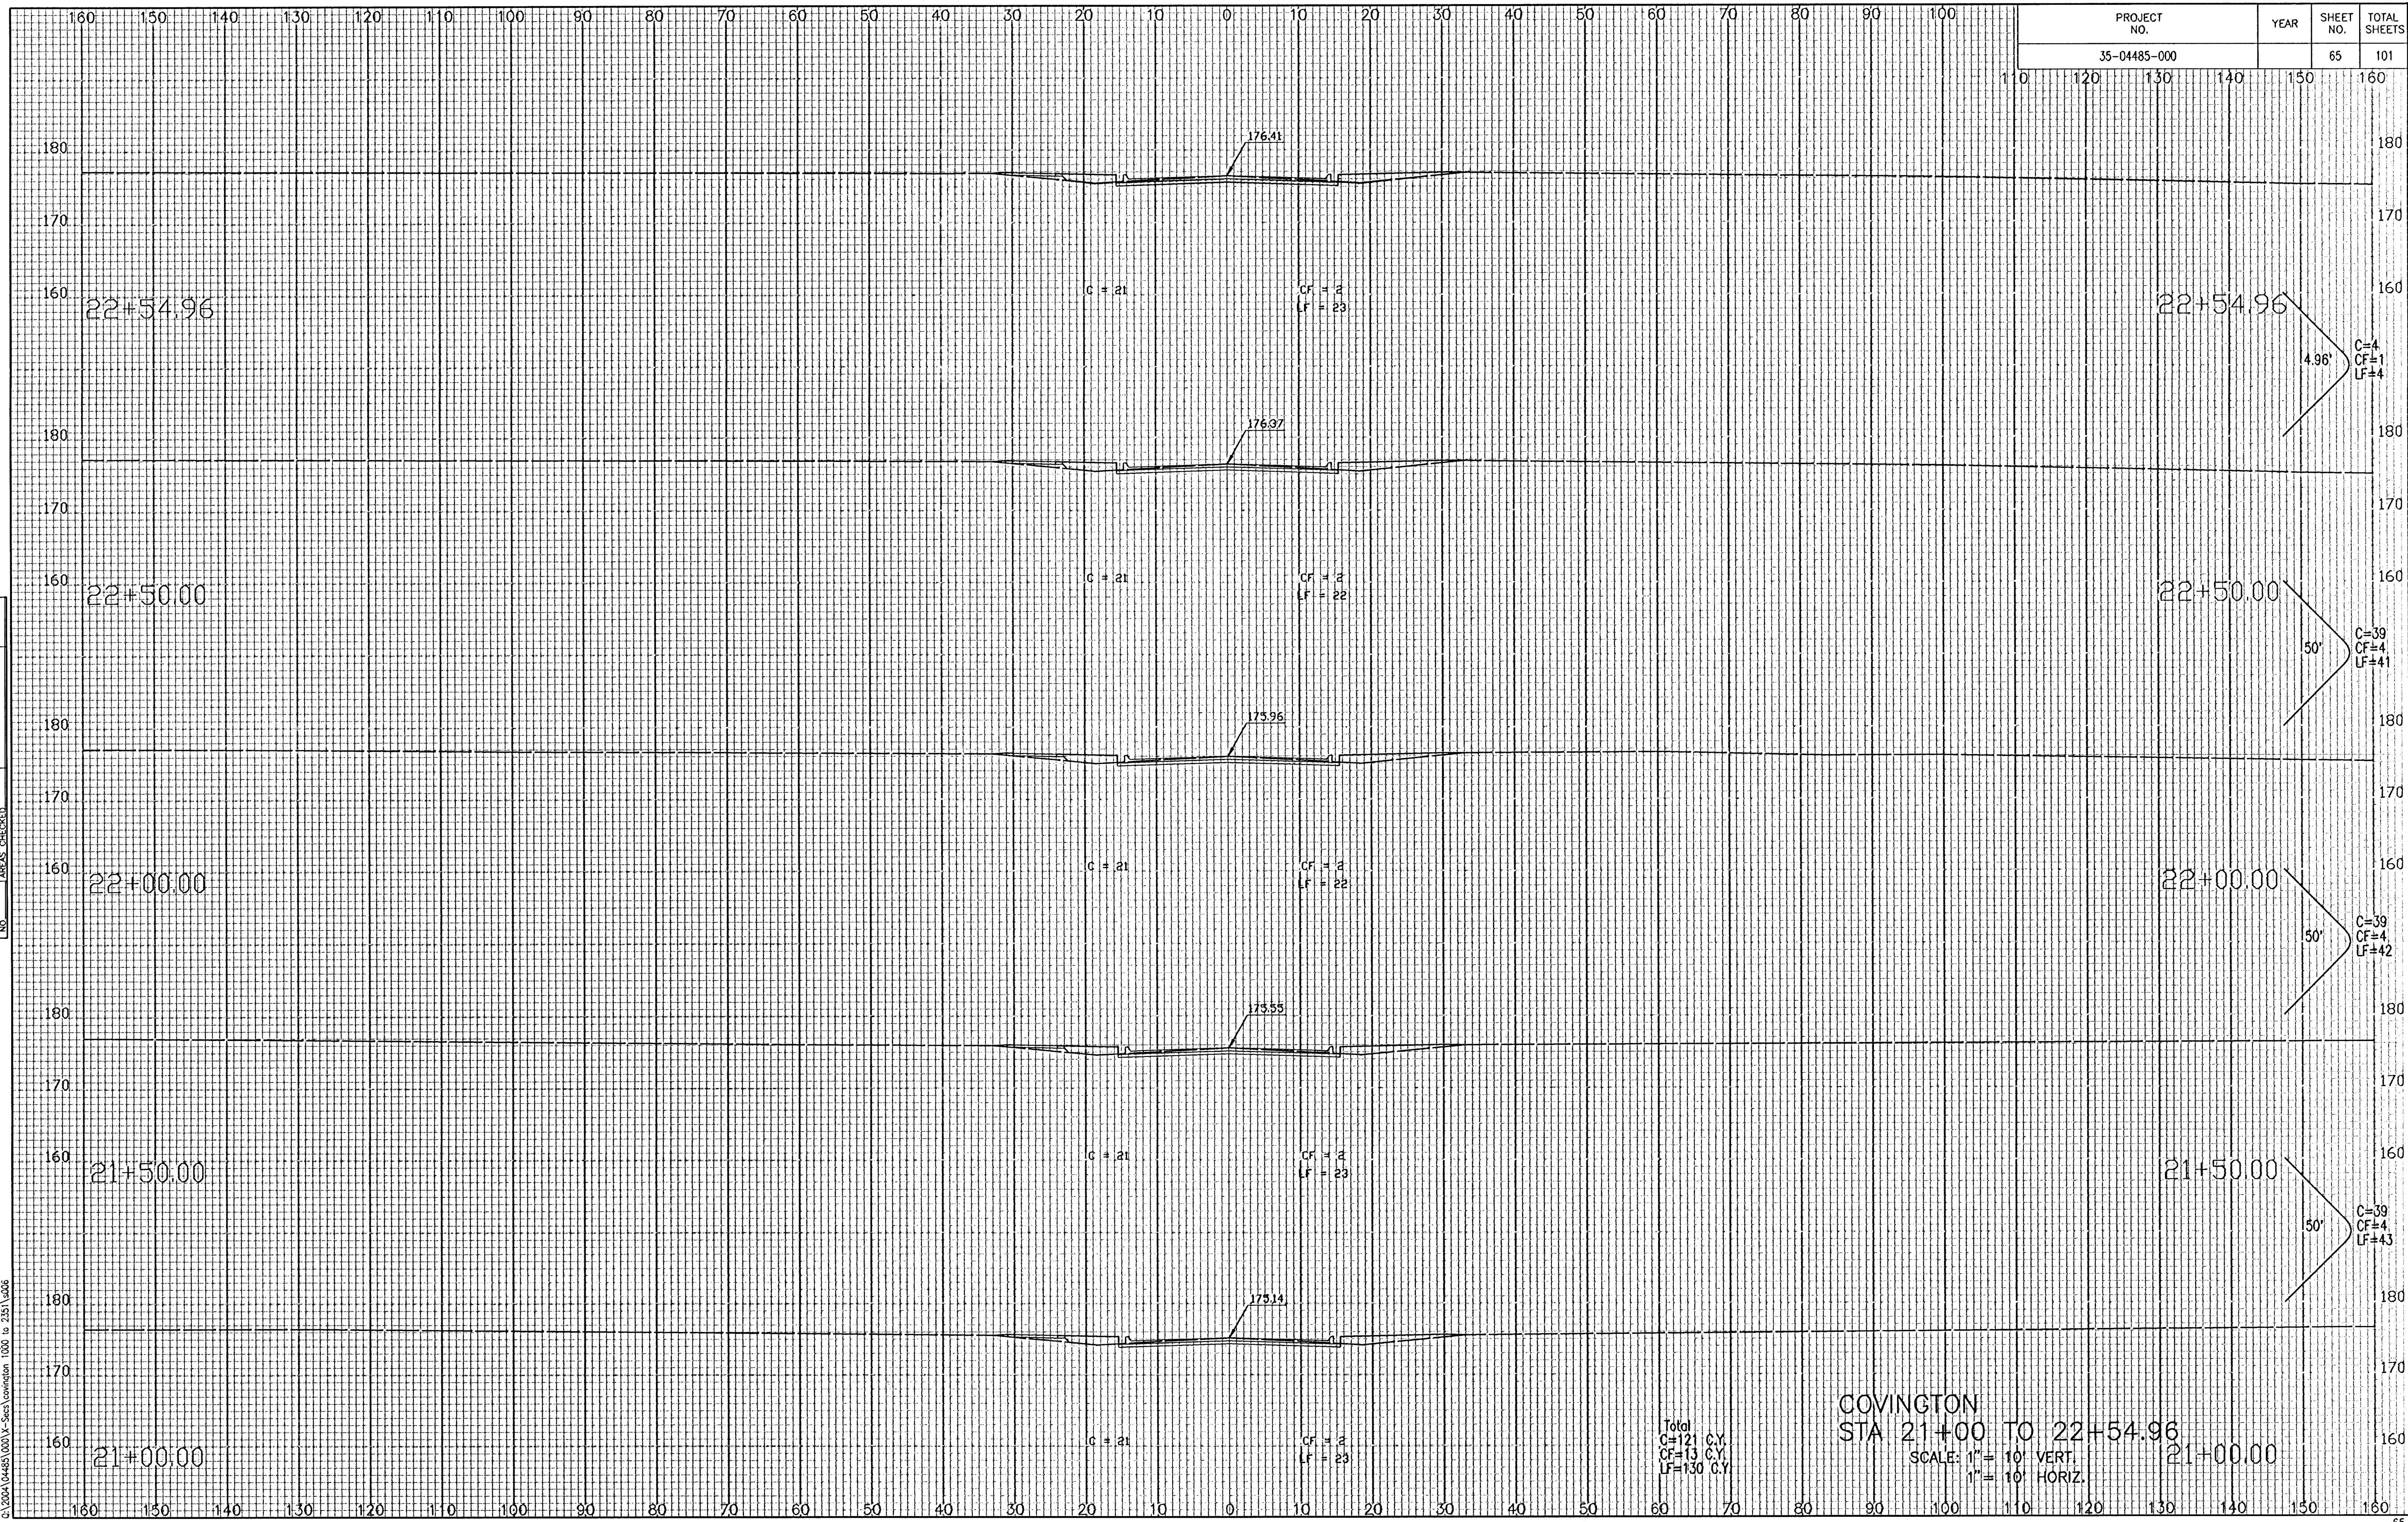

Total
 C=121 C.Y.
 CF=13 C.Y.
 LF=130 C.Y.

COVINGTON
 STA 21+00 TO 22+54.96

SCALE: 1" = 10' VERT.
 1" = 100' HORIZ.