


PROJECT NO.	YEAR	SHEET NO.	TOTAL SHEETS
35-04485-000		67	101

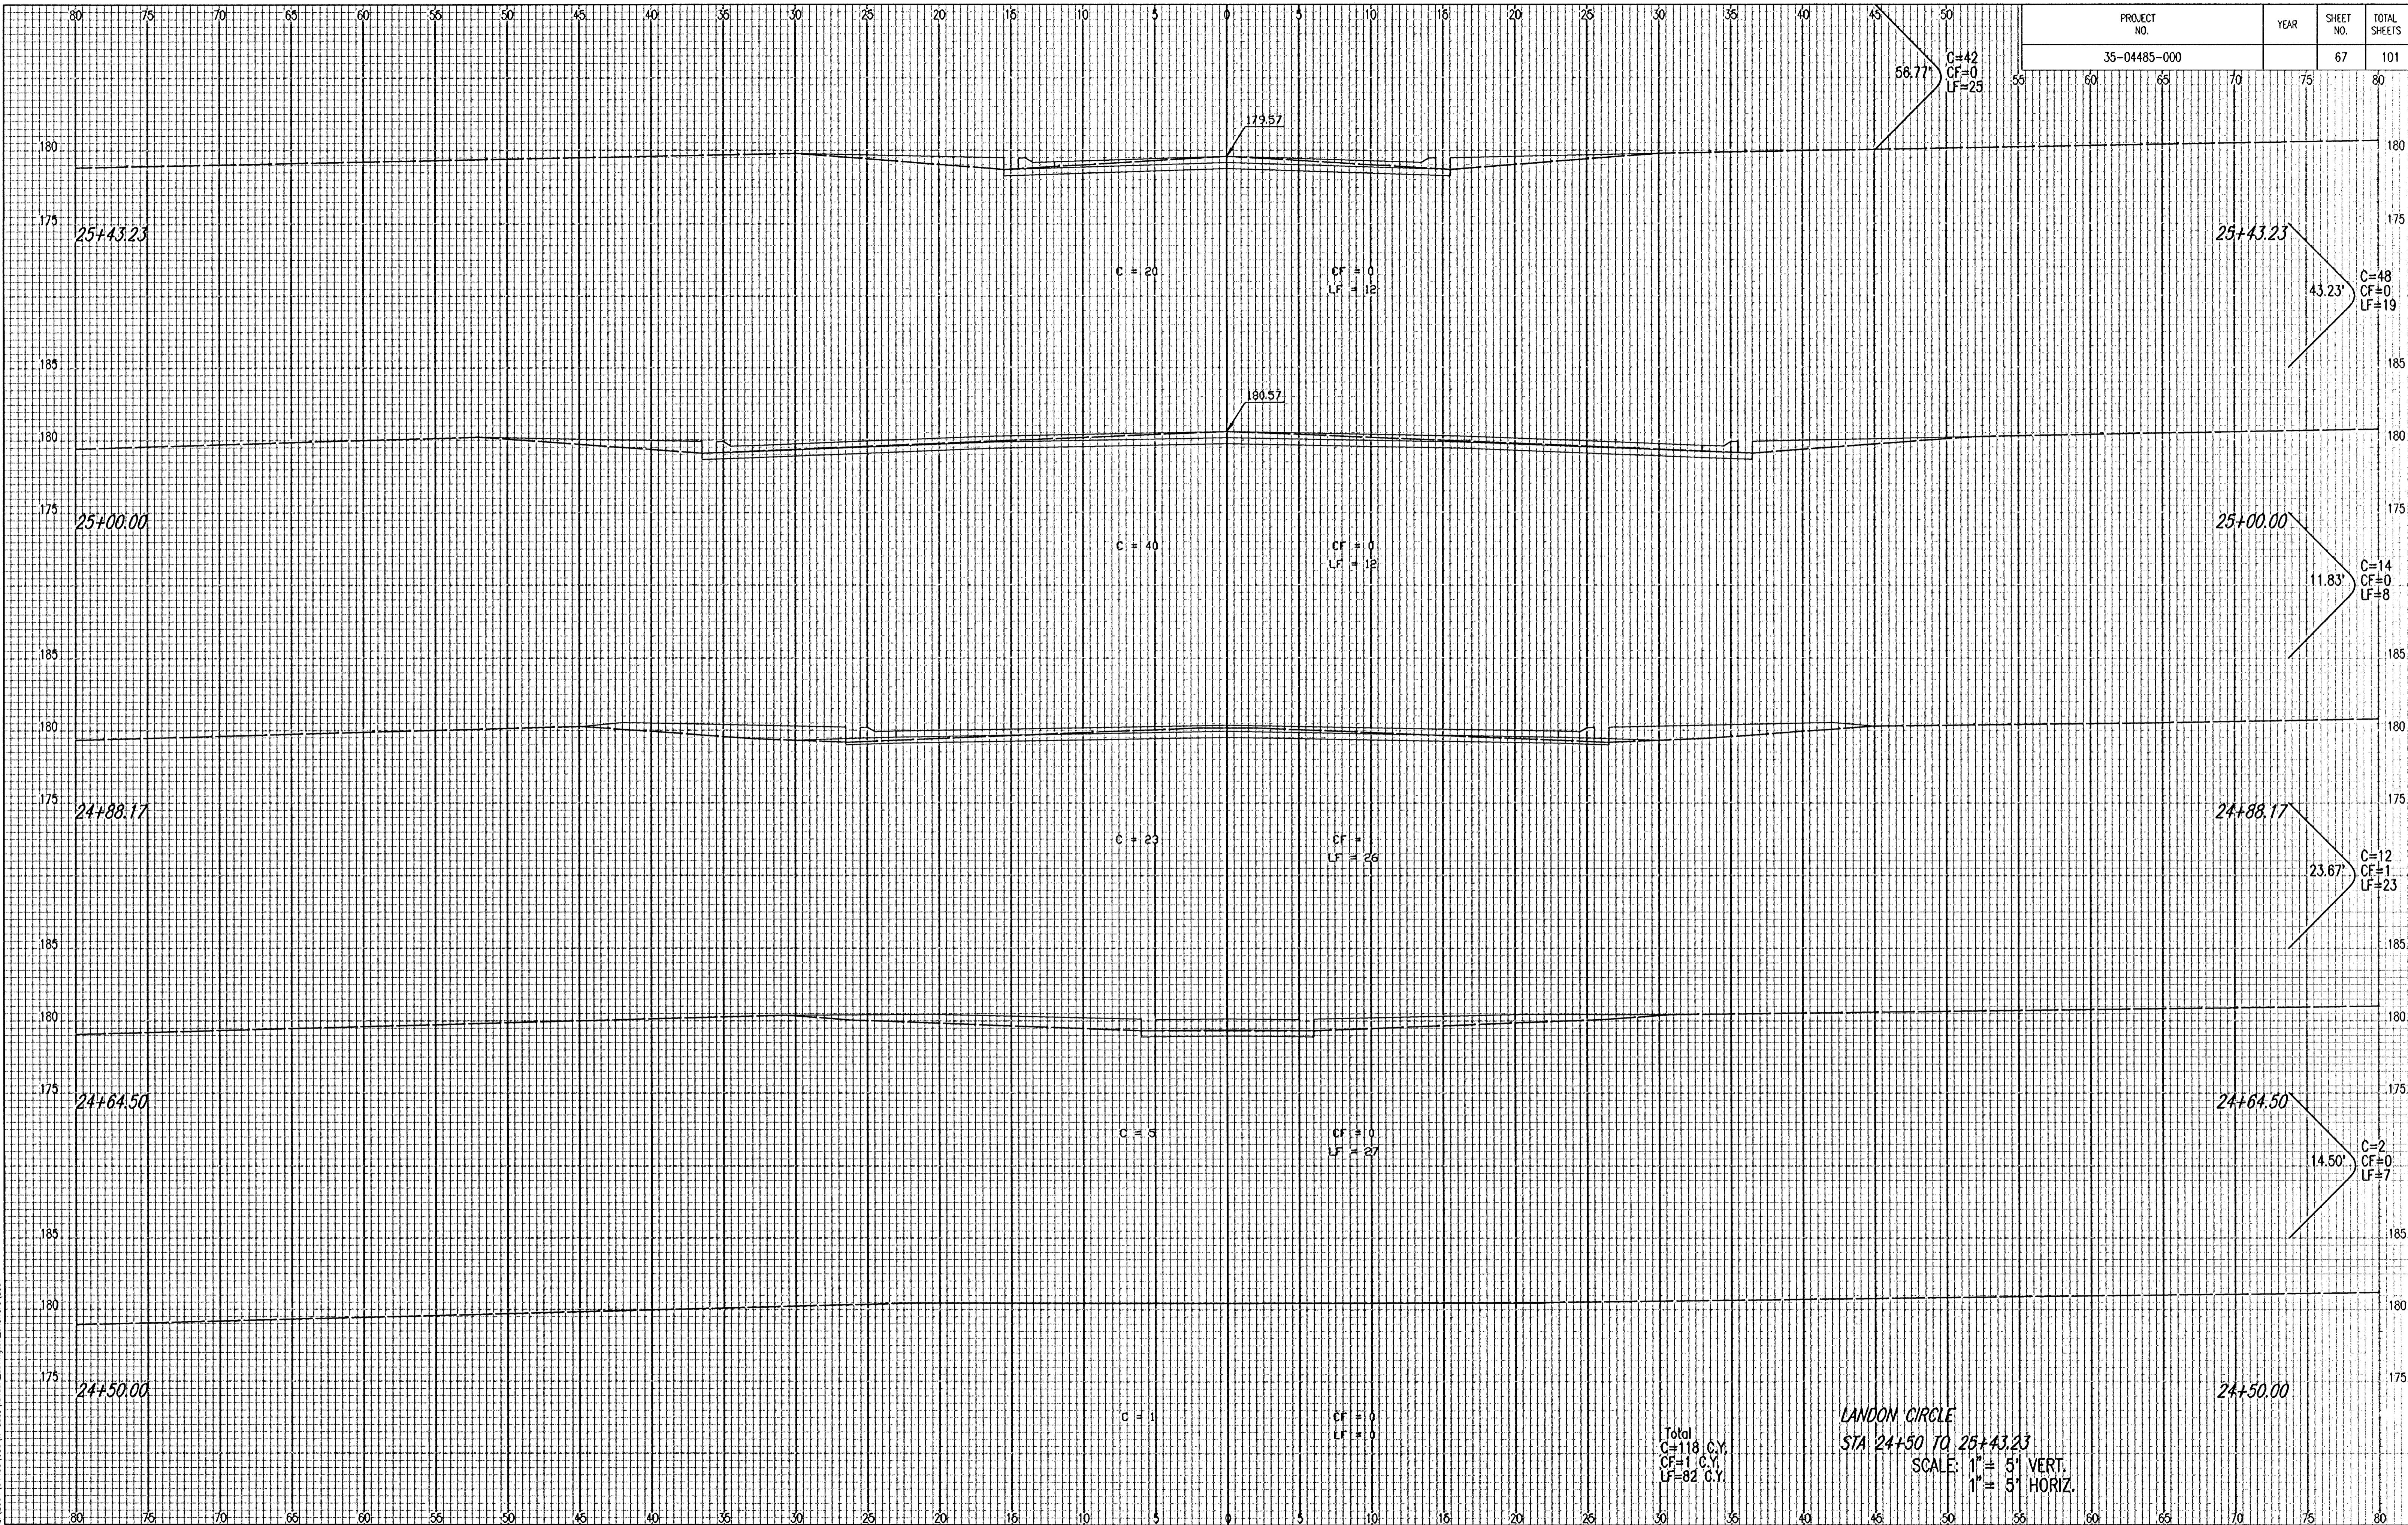

NOTE BOOK TEMPLATE AREAS CHECKED NO.

Saved 11-09-2005 10:03:32 AM by BJS
 C:\Users\BJS\Desktop\35-04485-000\35-04485-000.dwg
 01/09/2006 6:17:51 AM by JCE, M. JORDAN

Total
 C=118 C.Y.
 CF=1 C.Y.
 LF=82 C.Y.

LONDON CIRCLE
 STA 24+50 TO 25+43.23
 SCALE: 1" = 5' VERT.
 1" = 5' HORIZ.