


PROJECT NO.	YEAR	SHEET NO.	TOTAL SHEETS
35-04485-000		68	101

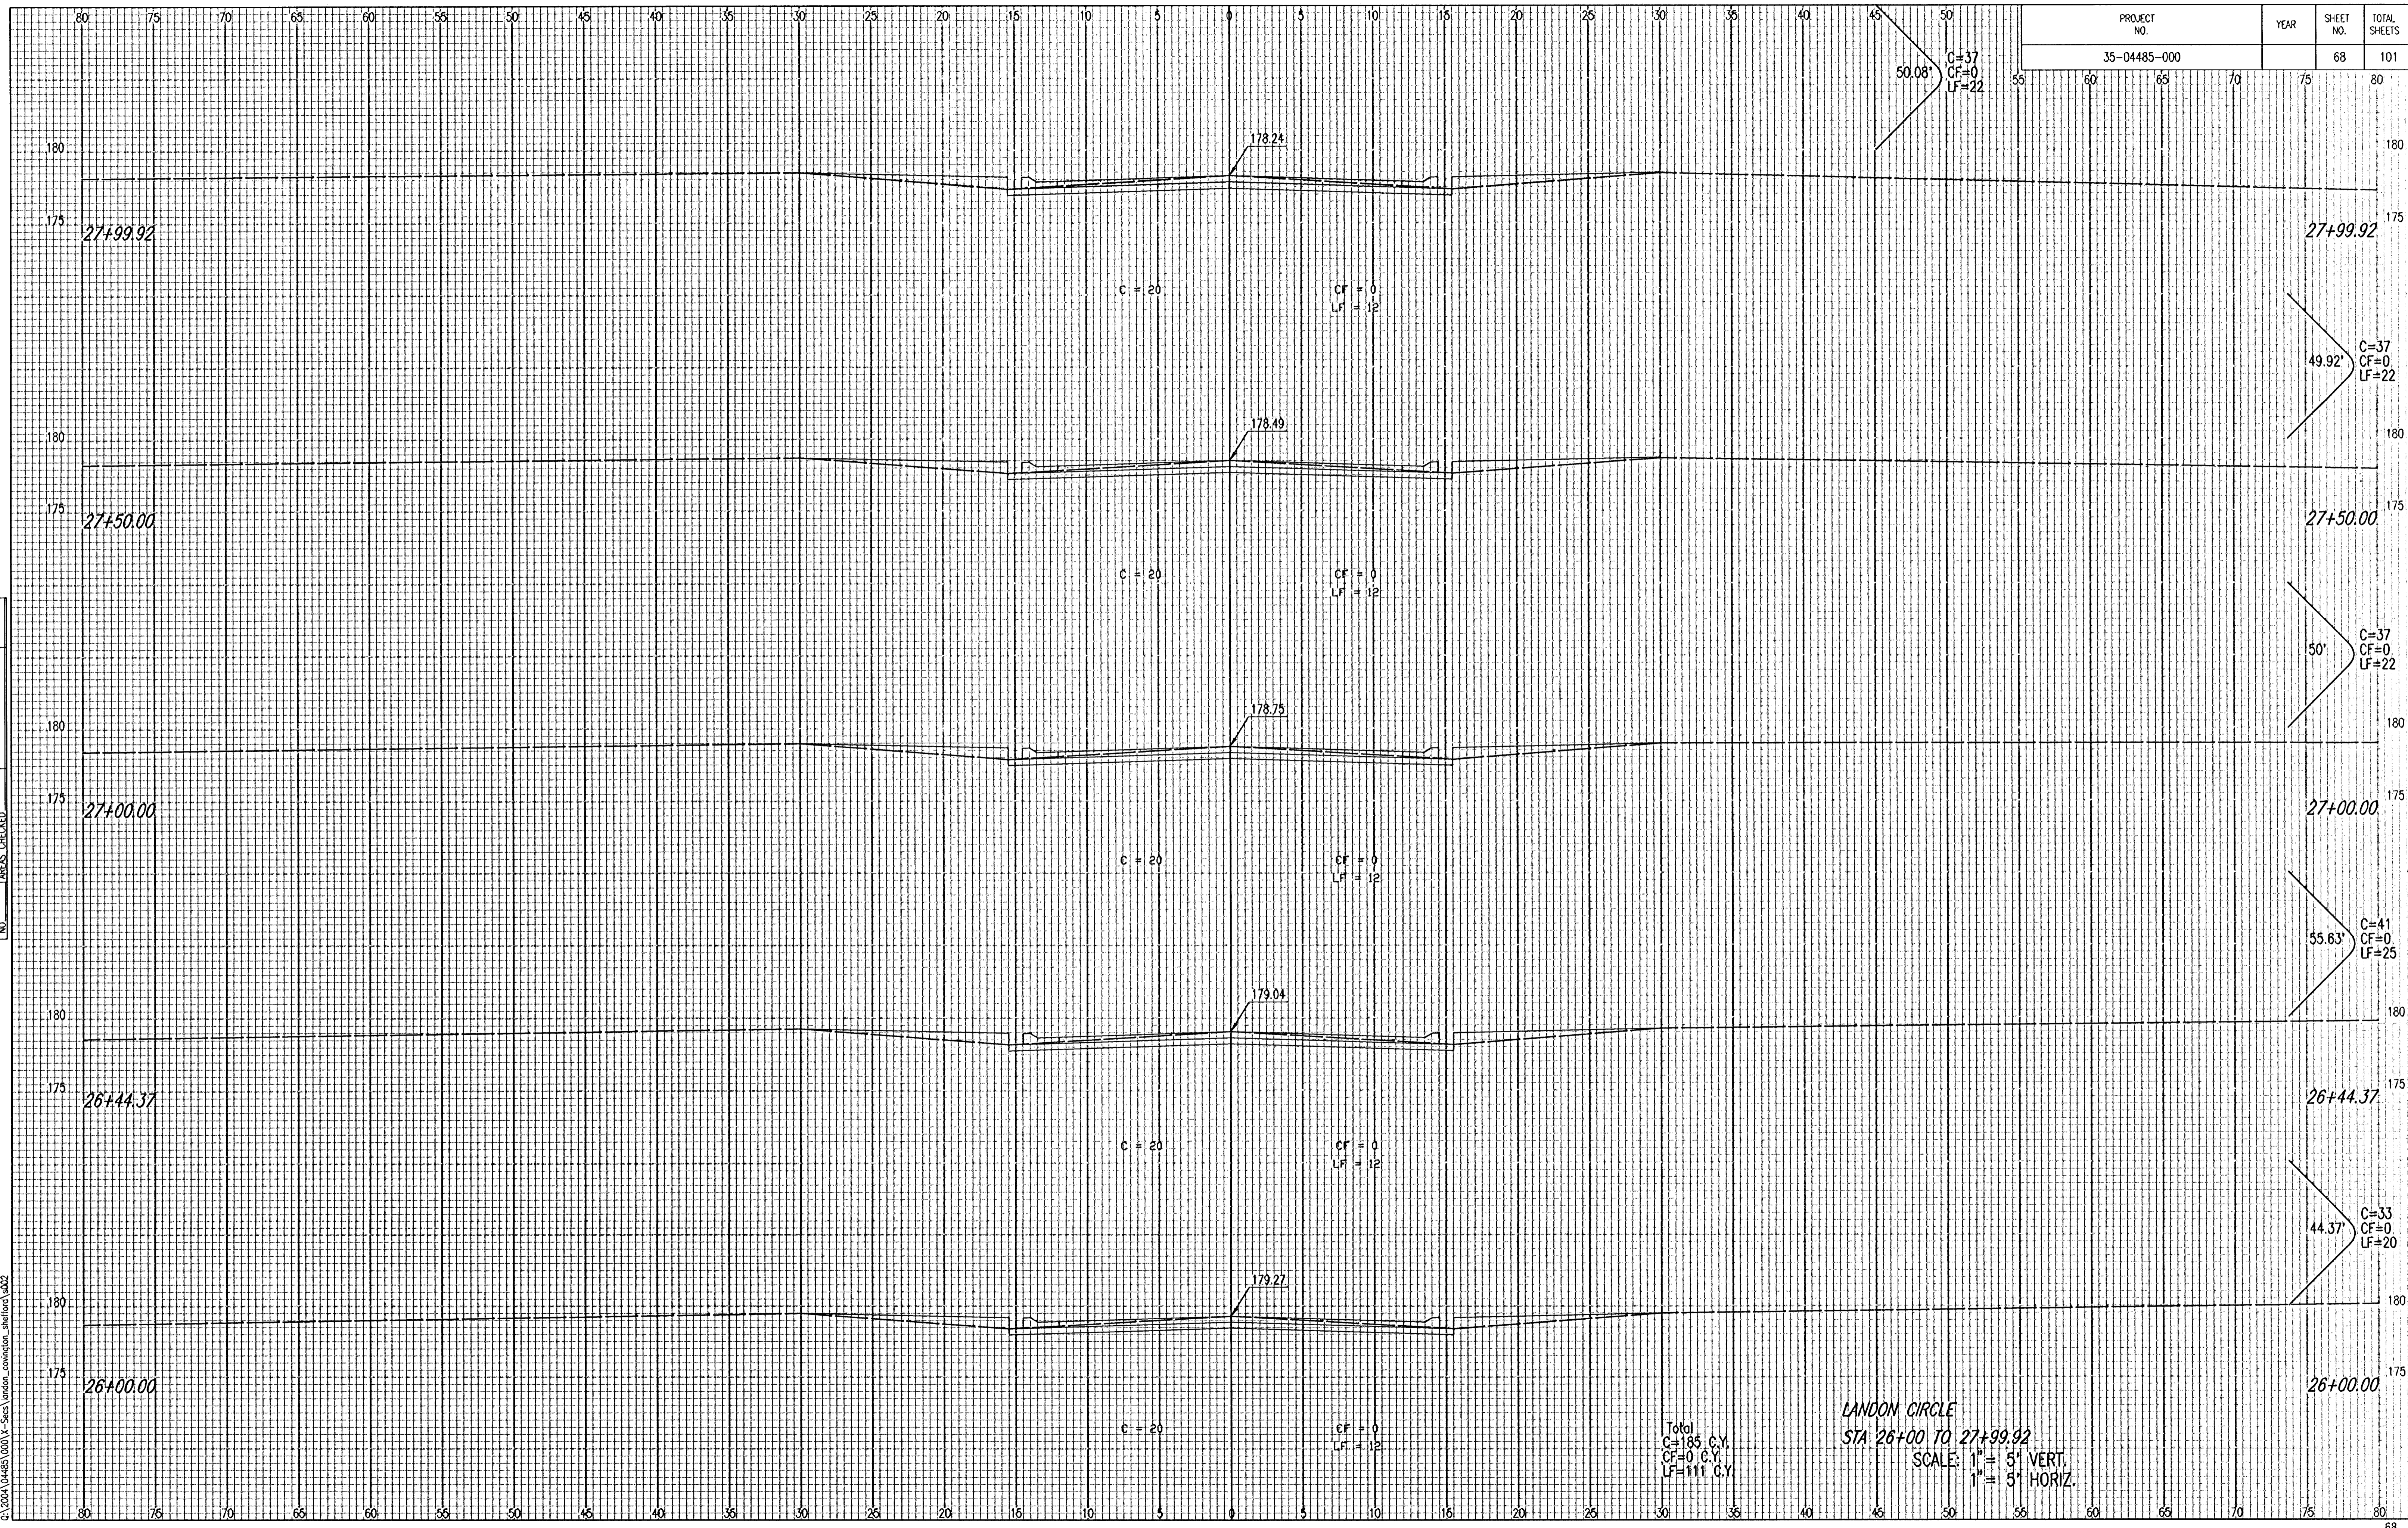

NOTE BOOK	TEMPLATE	AREAS	AREAS CHECKED
NO.			

Sheet 11-08-2005 10:10:14 AM by BJS
 Plot Scale 1" = 5' VERT. 1" = 50' HORIZ.
 01/20/04 04:48:00 (X) - Sec 1, T4N, R10E, S20E, L1000

Total
 C=185 C.Y.
 CF=0 C.Y.
 LF=111 C.Y.

LANDON CIRCLE
 STA 26+00 TO 27+99.92
 SCALE: 1" = 5' VERT.
 1" = 50' HORIZ.