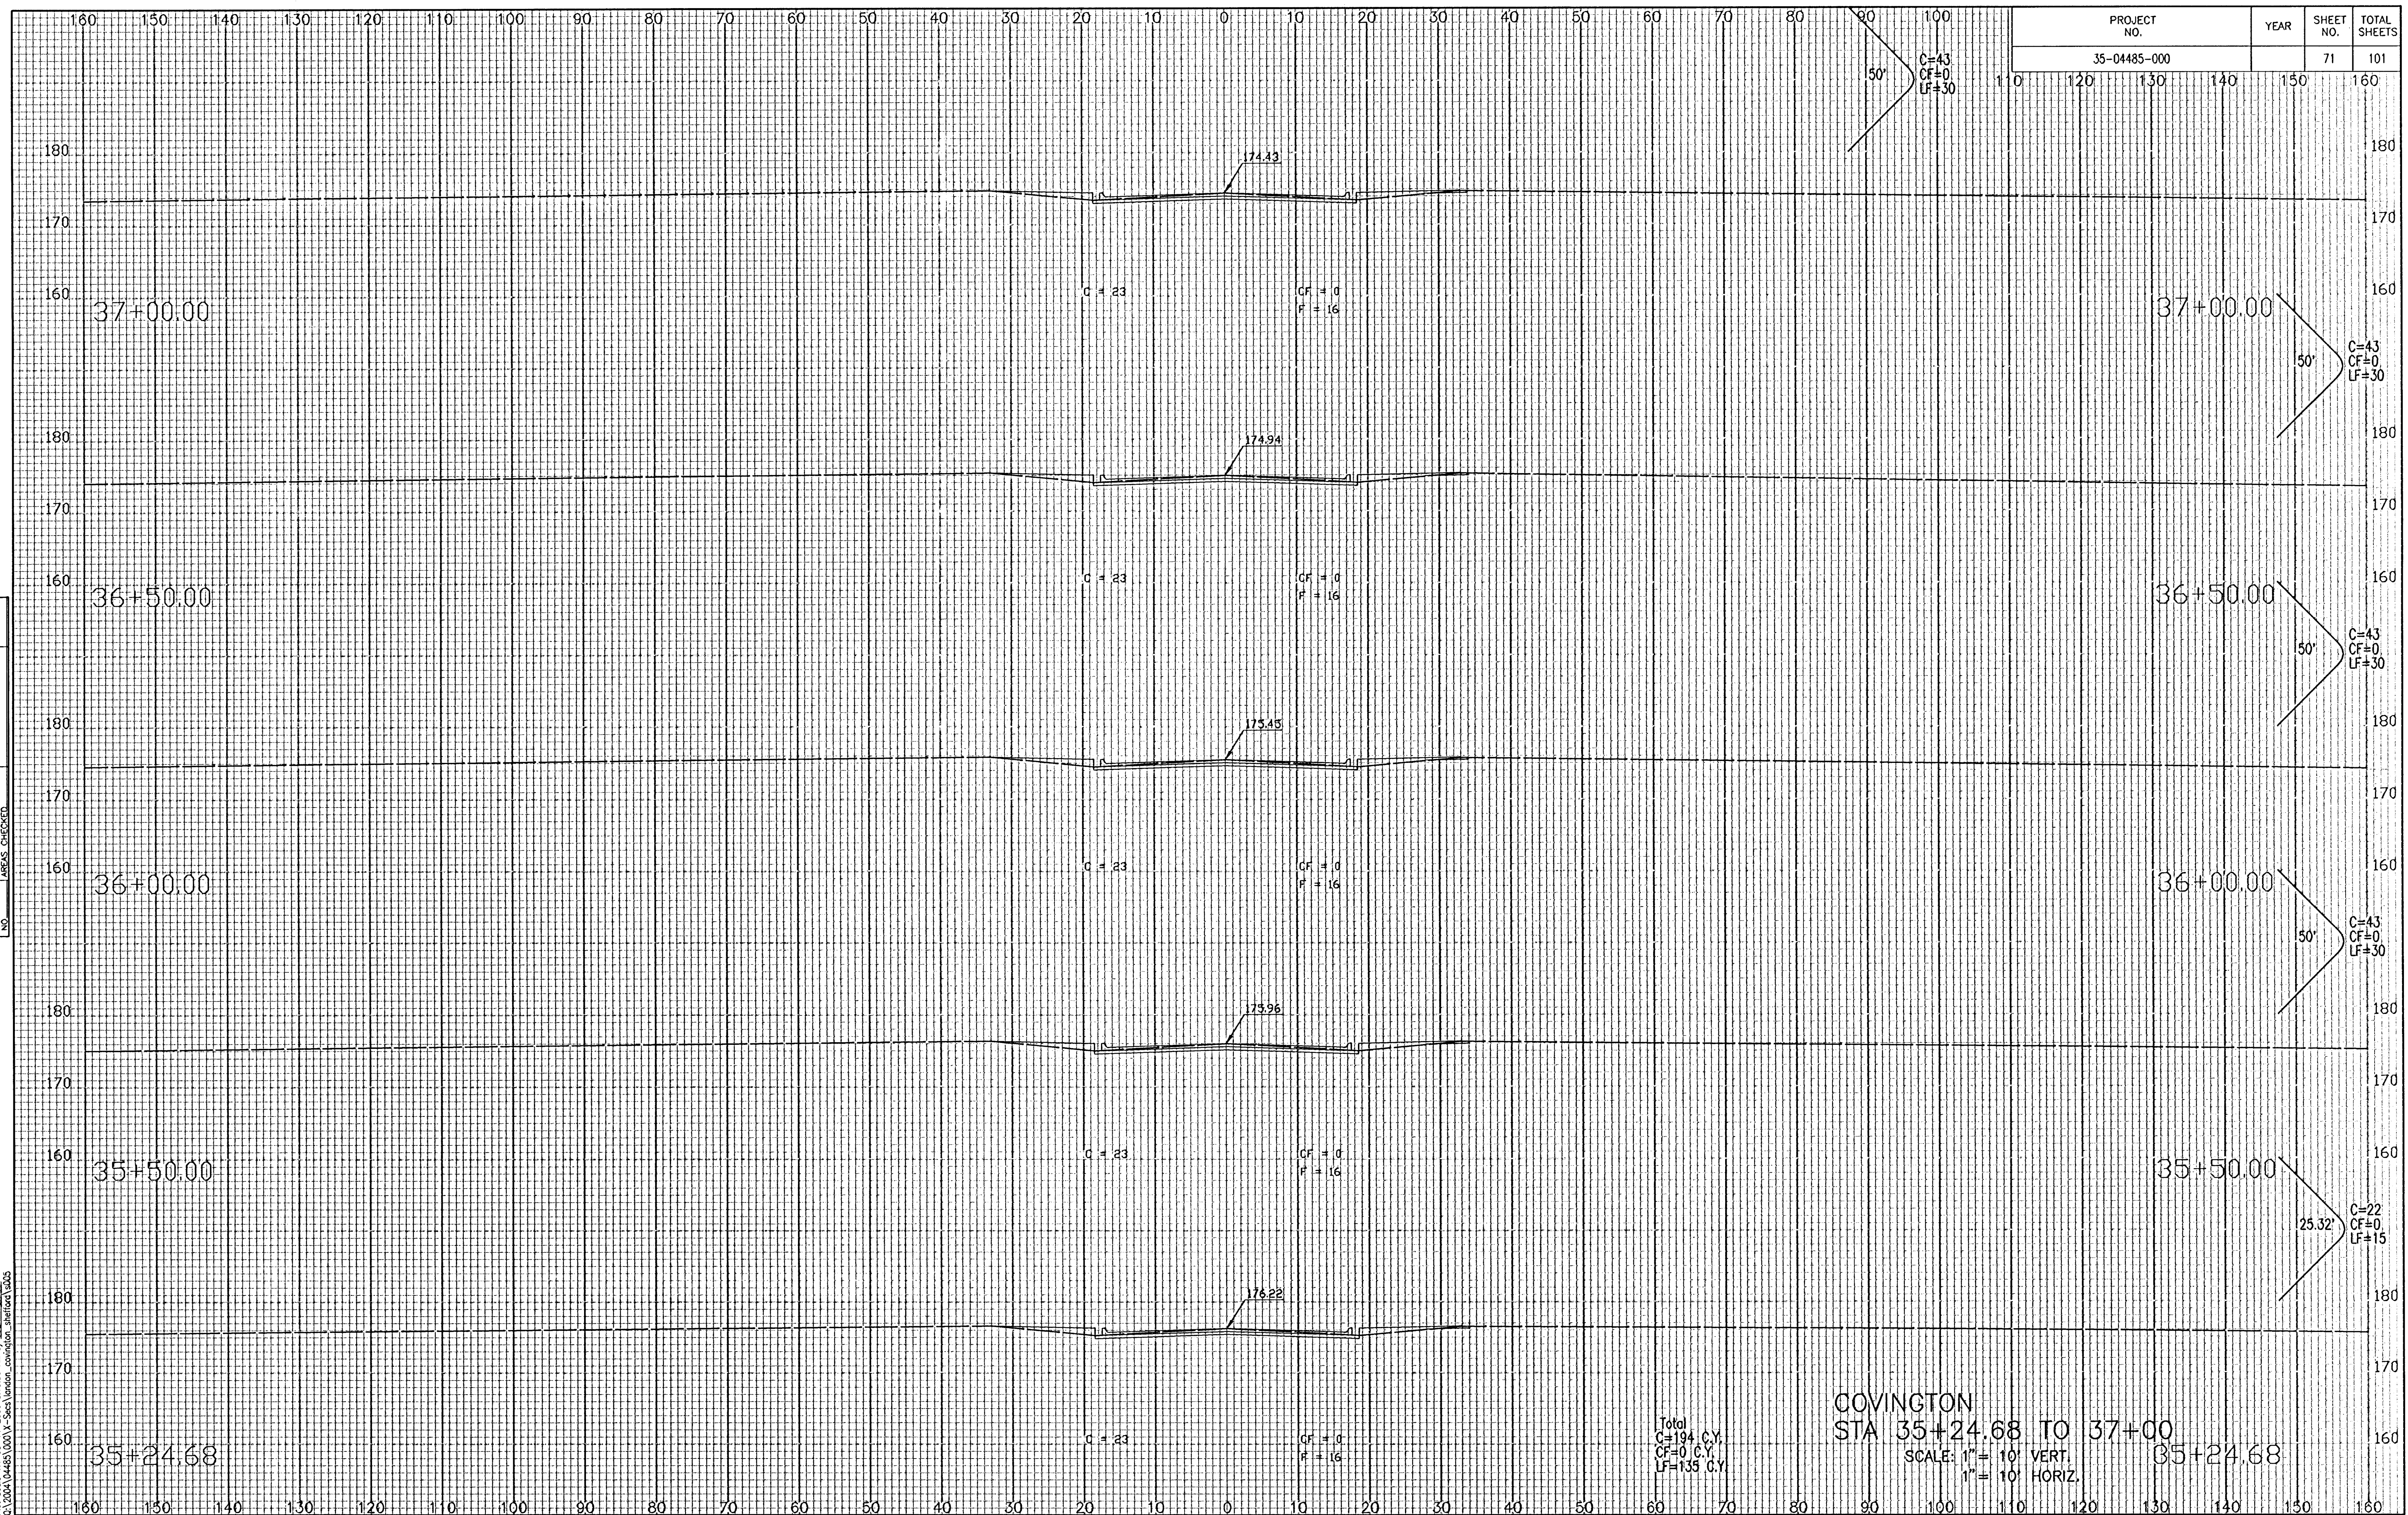


PROJECT NO.	YEAR	SHEET NO.	TOTAL SHEETS
35-04485-000		71	101

[illegible]

Saved 11-09-2005 10:09:42 AM by BUS
Plot Scale 1:1 03-14-2006 8:19:56 AM by JOE M. URMAN
Q:\2004\04485\000\X-Secs\london_covington_shefford\s005