


PROJECT NO.	YEAR	SHEET NO.	TOTAL SHEETS
35-04485-000		72	101

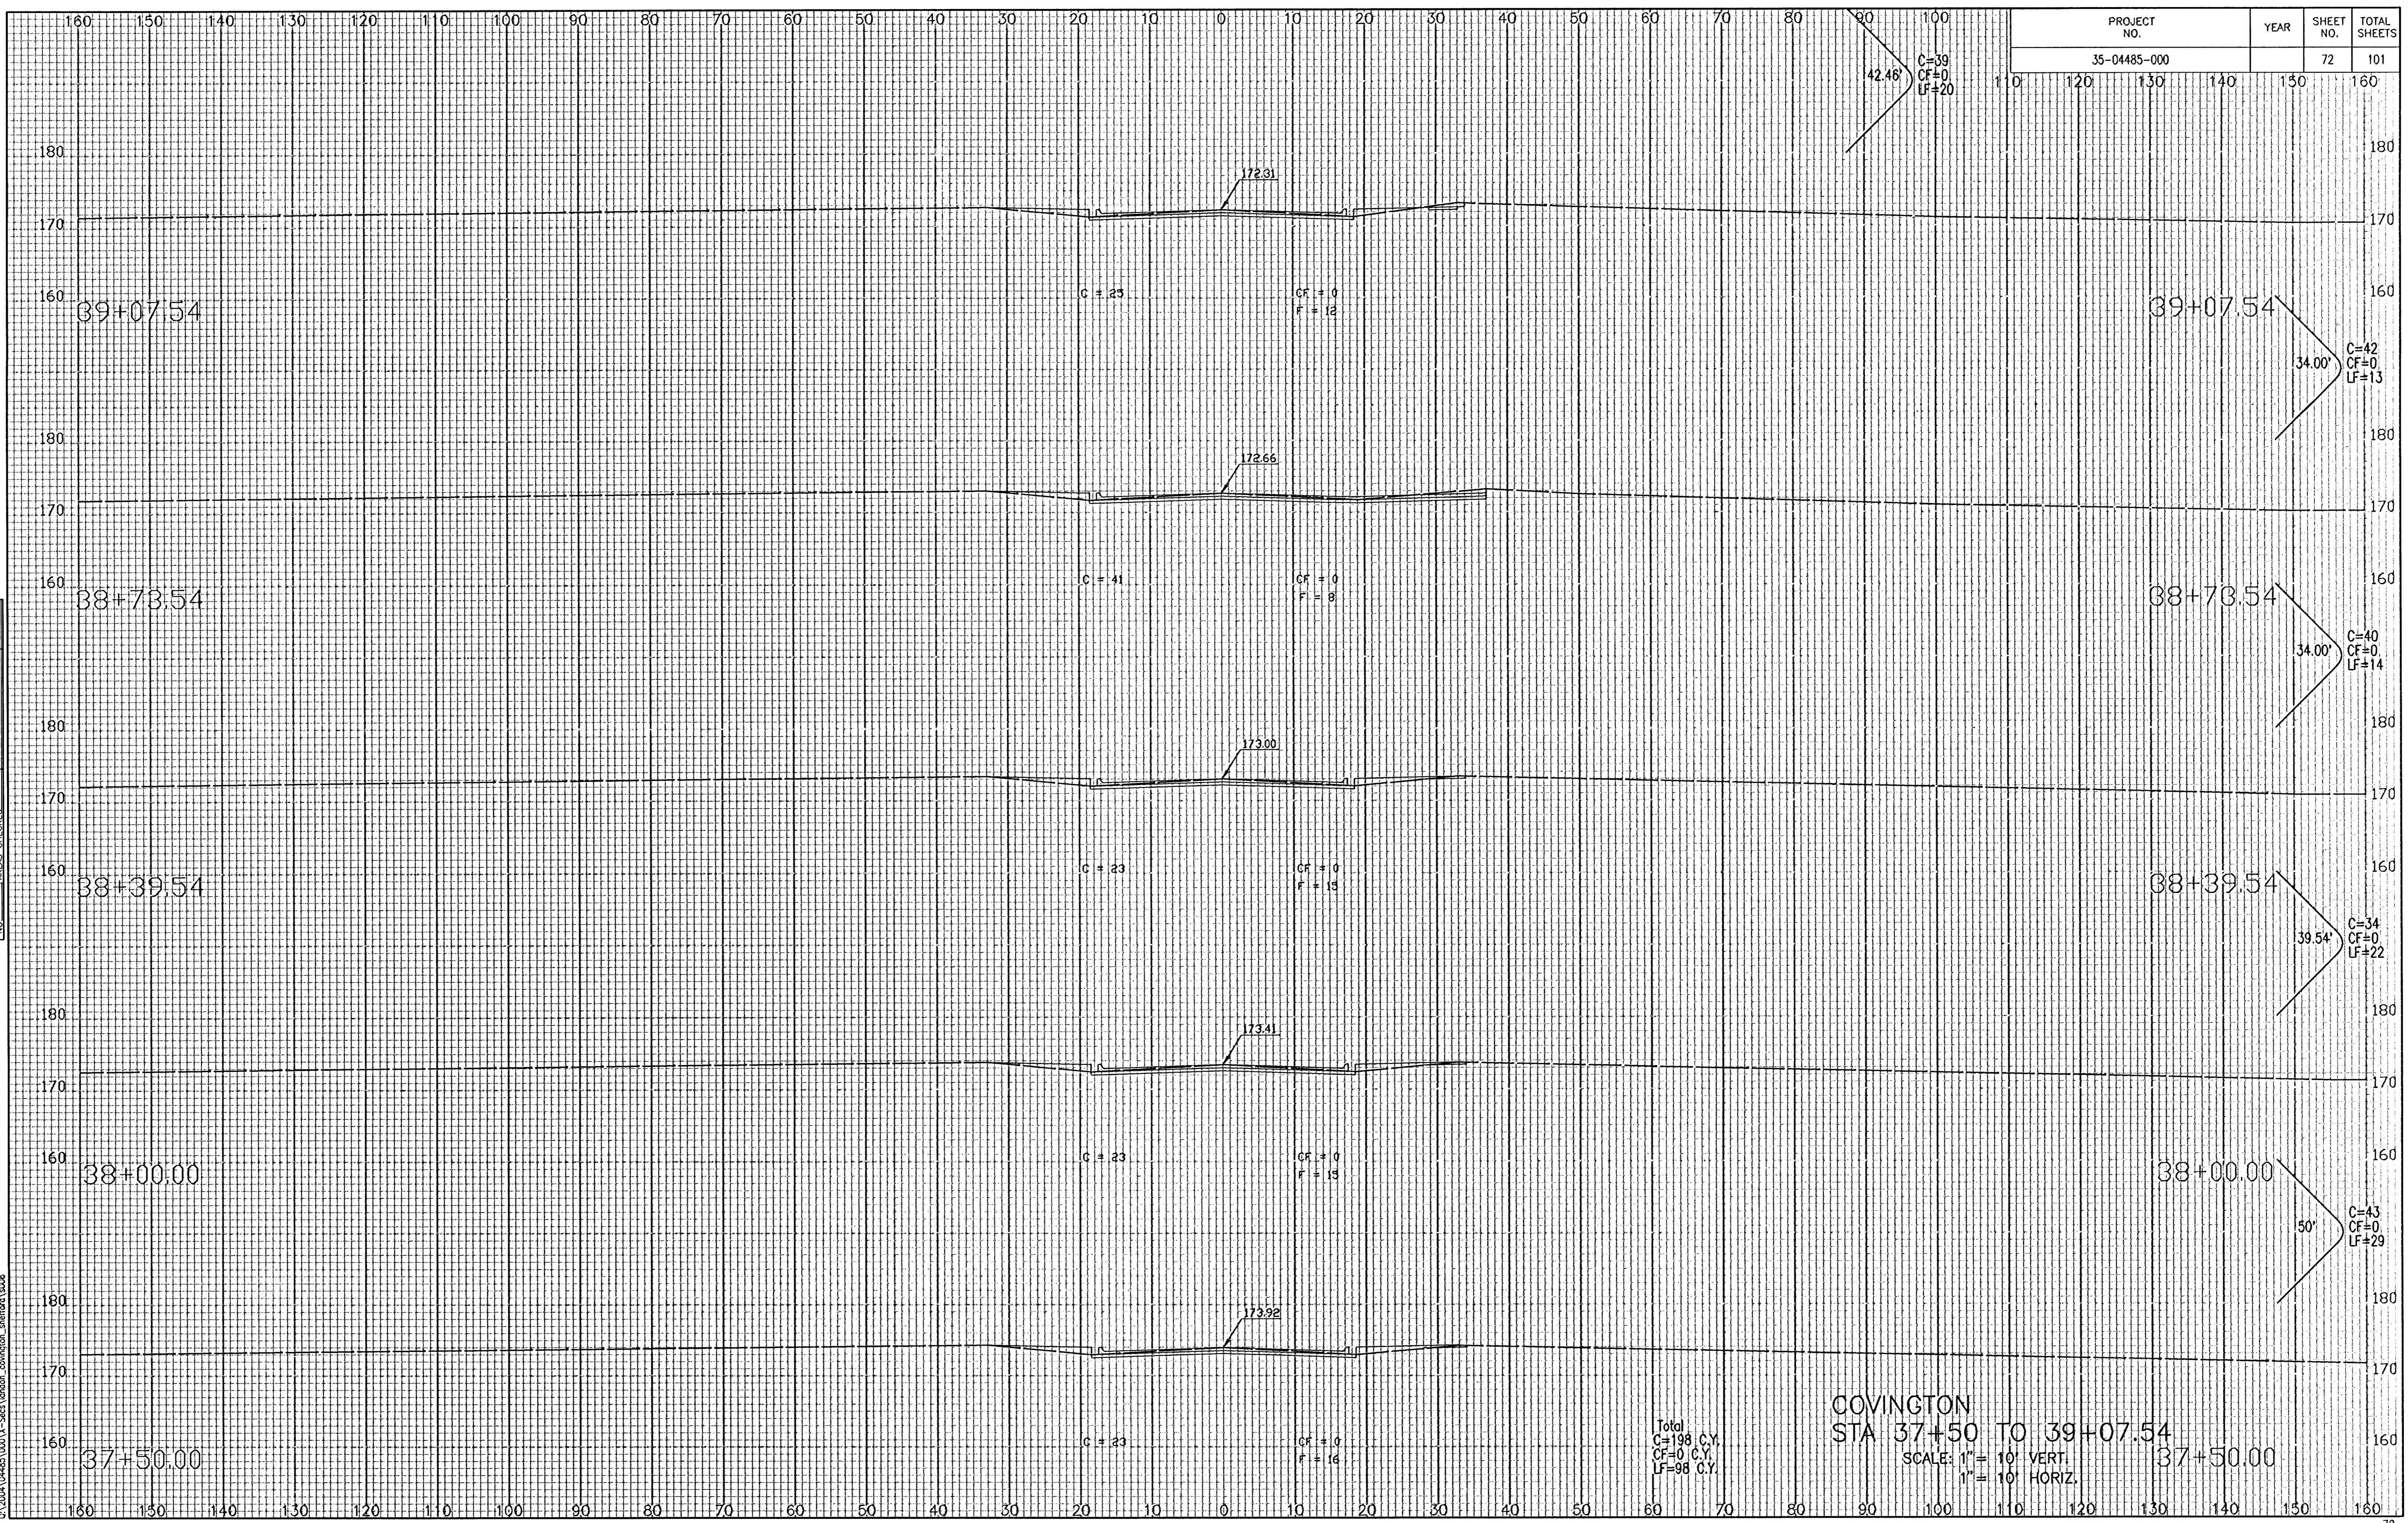

NO.	REVISION

Saved: 11-09-2005 10:09:26 AM by B.S.  
 Plot Scale: 1" = 10' VERT. 1" = 10' HORIZ.  
 C:\DATA\44485\000\1-X-Sets\Drawn\_conv\conv.dwg, shiford, 10/05

Total  
 C=198 C.Y.  
 CF=40 C.Y.  
 LF=98 C.Y.

**COVINGTON**  
**STA 37+50 TO 39+07.54**  
 SCALE: 1" = 10' VERT.  
 1" = 10' HORIZ.