


PROJECT NO.	YEAR	SHEET NO.	TOTAL SHEETS
35-04485-000		77	101

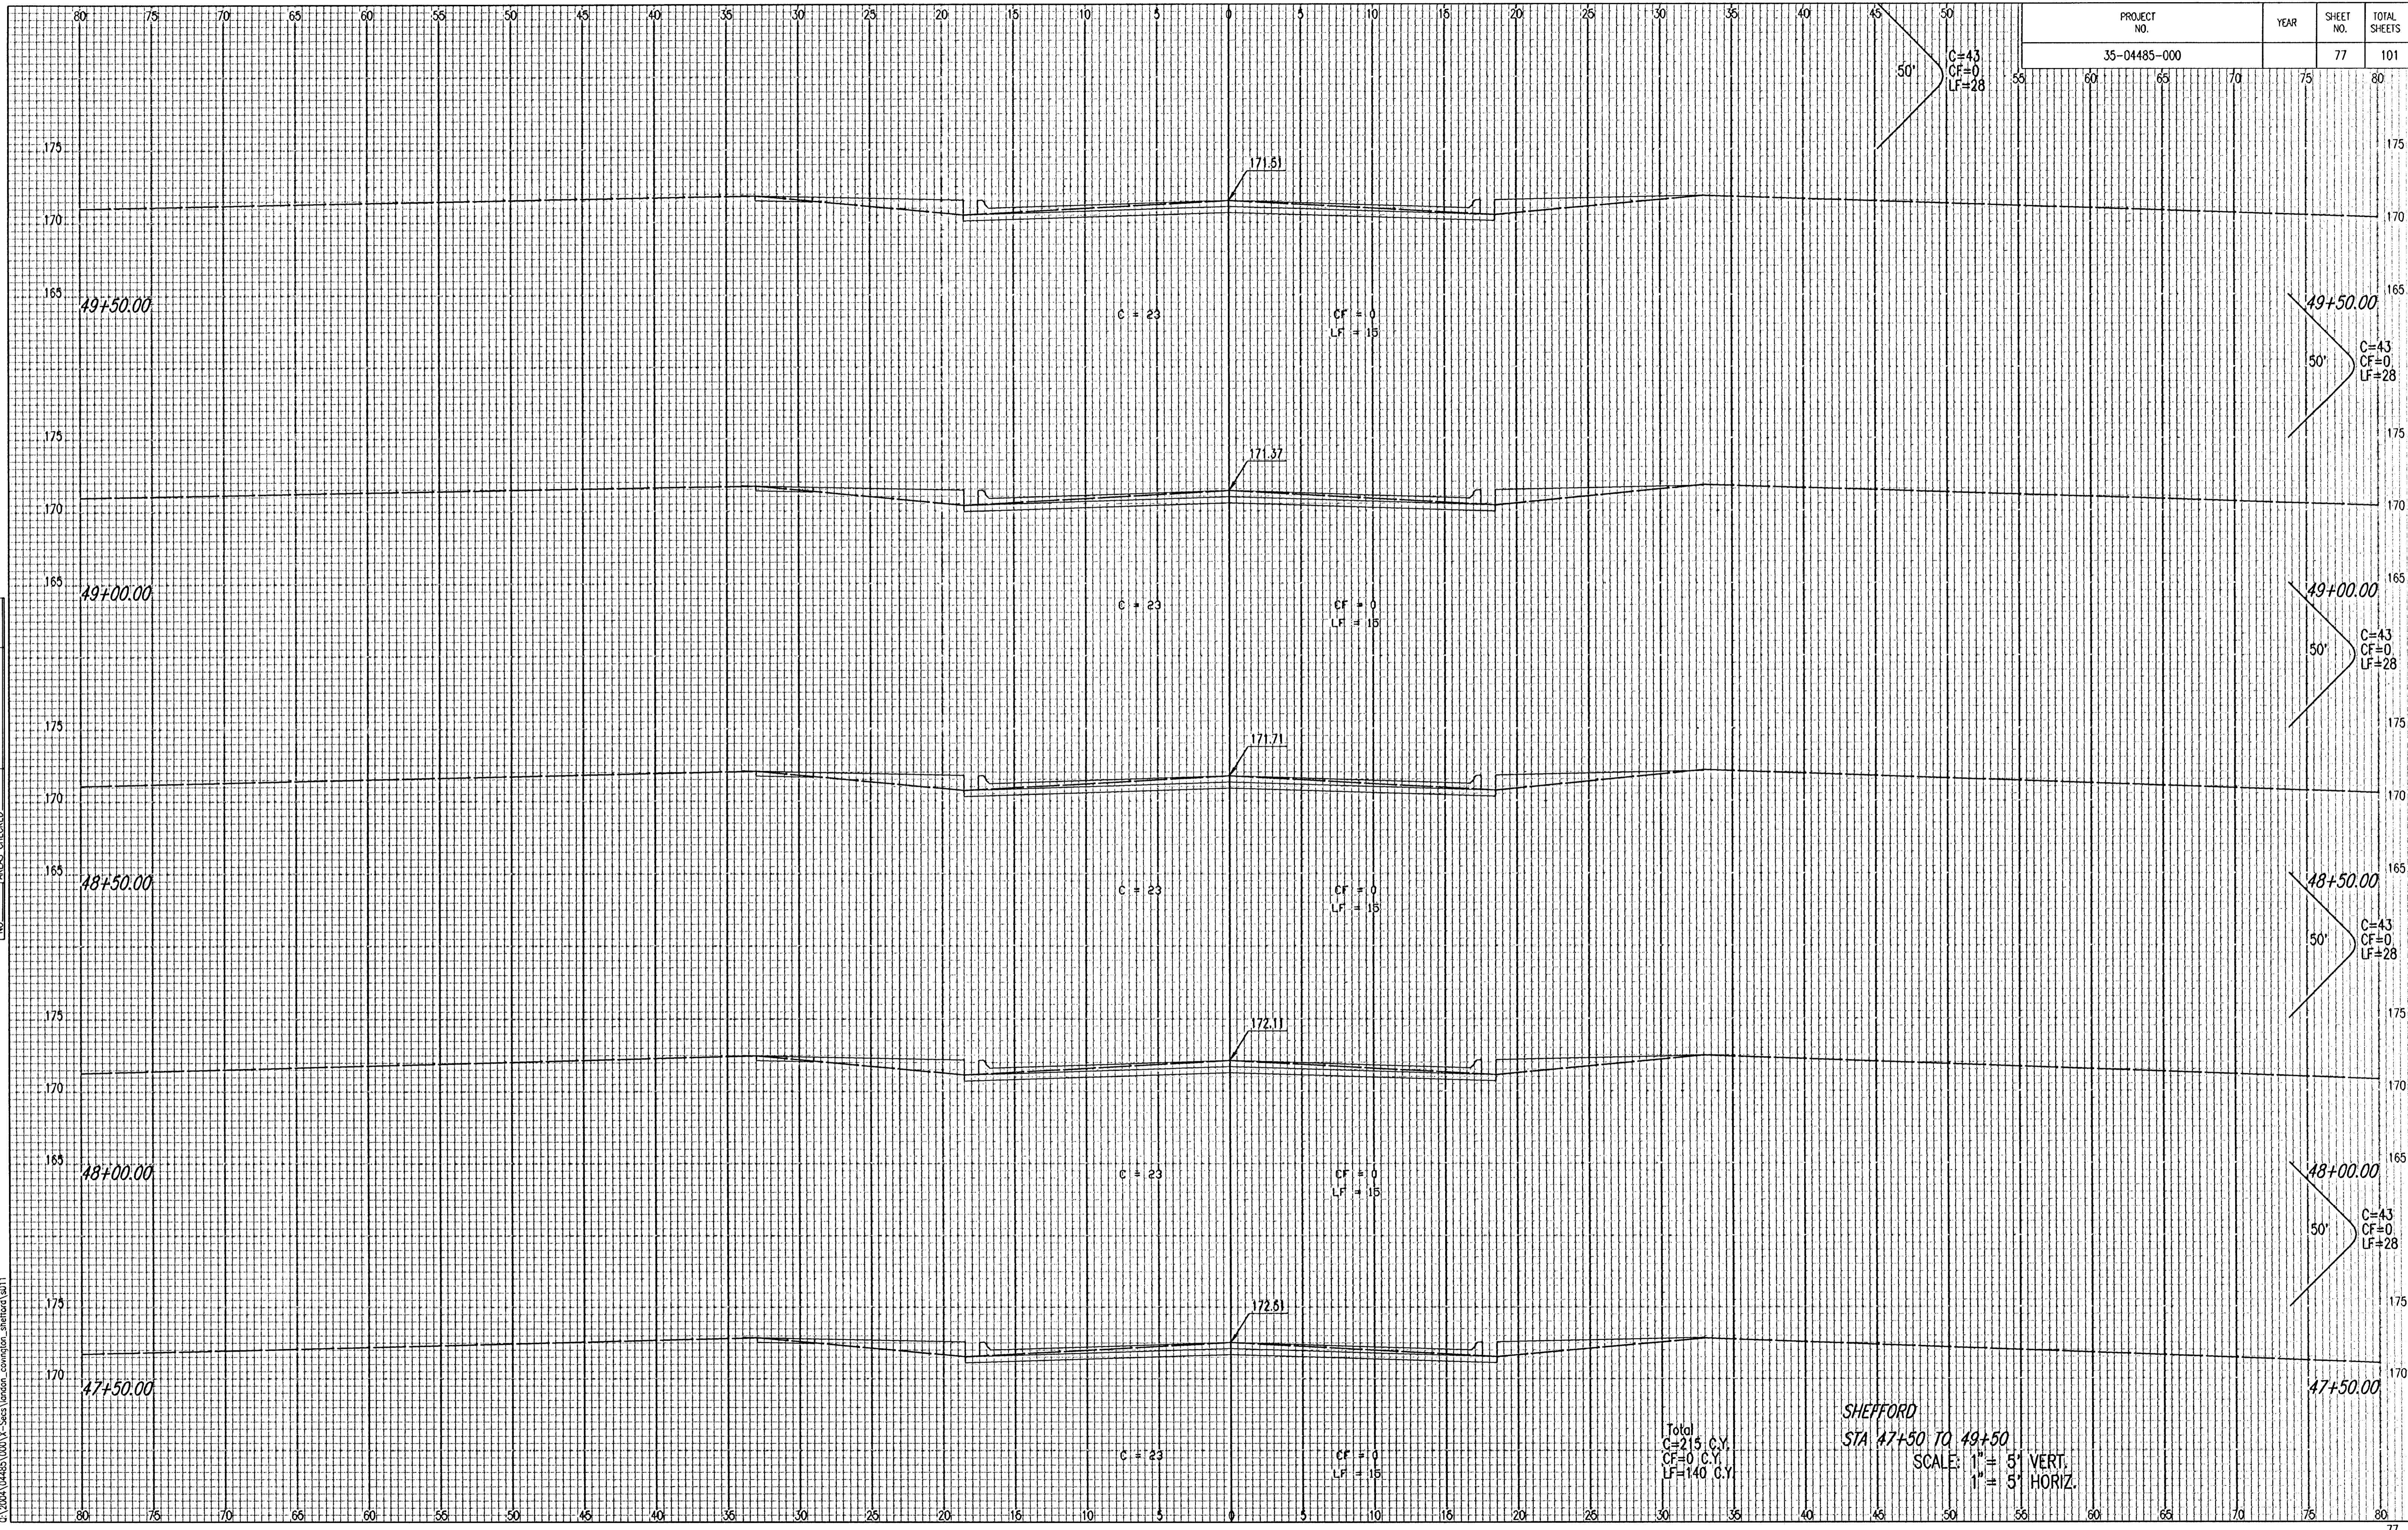

NOTE BOOK	TEMPLATE	AREAS	CHECKED

Saved: 11-09-2005 10:07:18 AM by BLS
 Plot Scale: 1" = 5' VERT. 1" = 5' HORIZ.
 Q:\2004\04485\000\X-3sec\Vendor_conv\conv_jan1404\001

Total
 C=215 C.Y.
 CF=0 C.Y.
 LF=140 C.Y.

SHEFFORD
 STA 47+50 TO 49+50
 SCALE: 1" = 5' VERT.
 1" = 5' HORIZ.