


PROJECT NO.	YEAR	SHEET NO.	TOTAL SHEETS
35-04485-000		81	101

NOTE BOOK	TEMPLATE	AREAS	AREAS CHECKED
NO.			

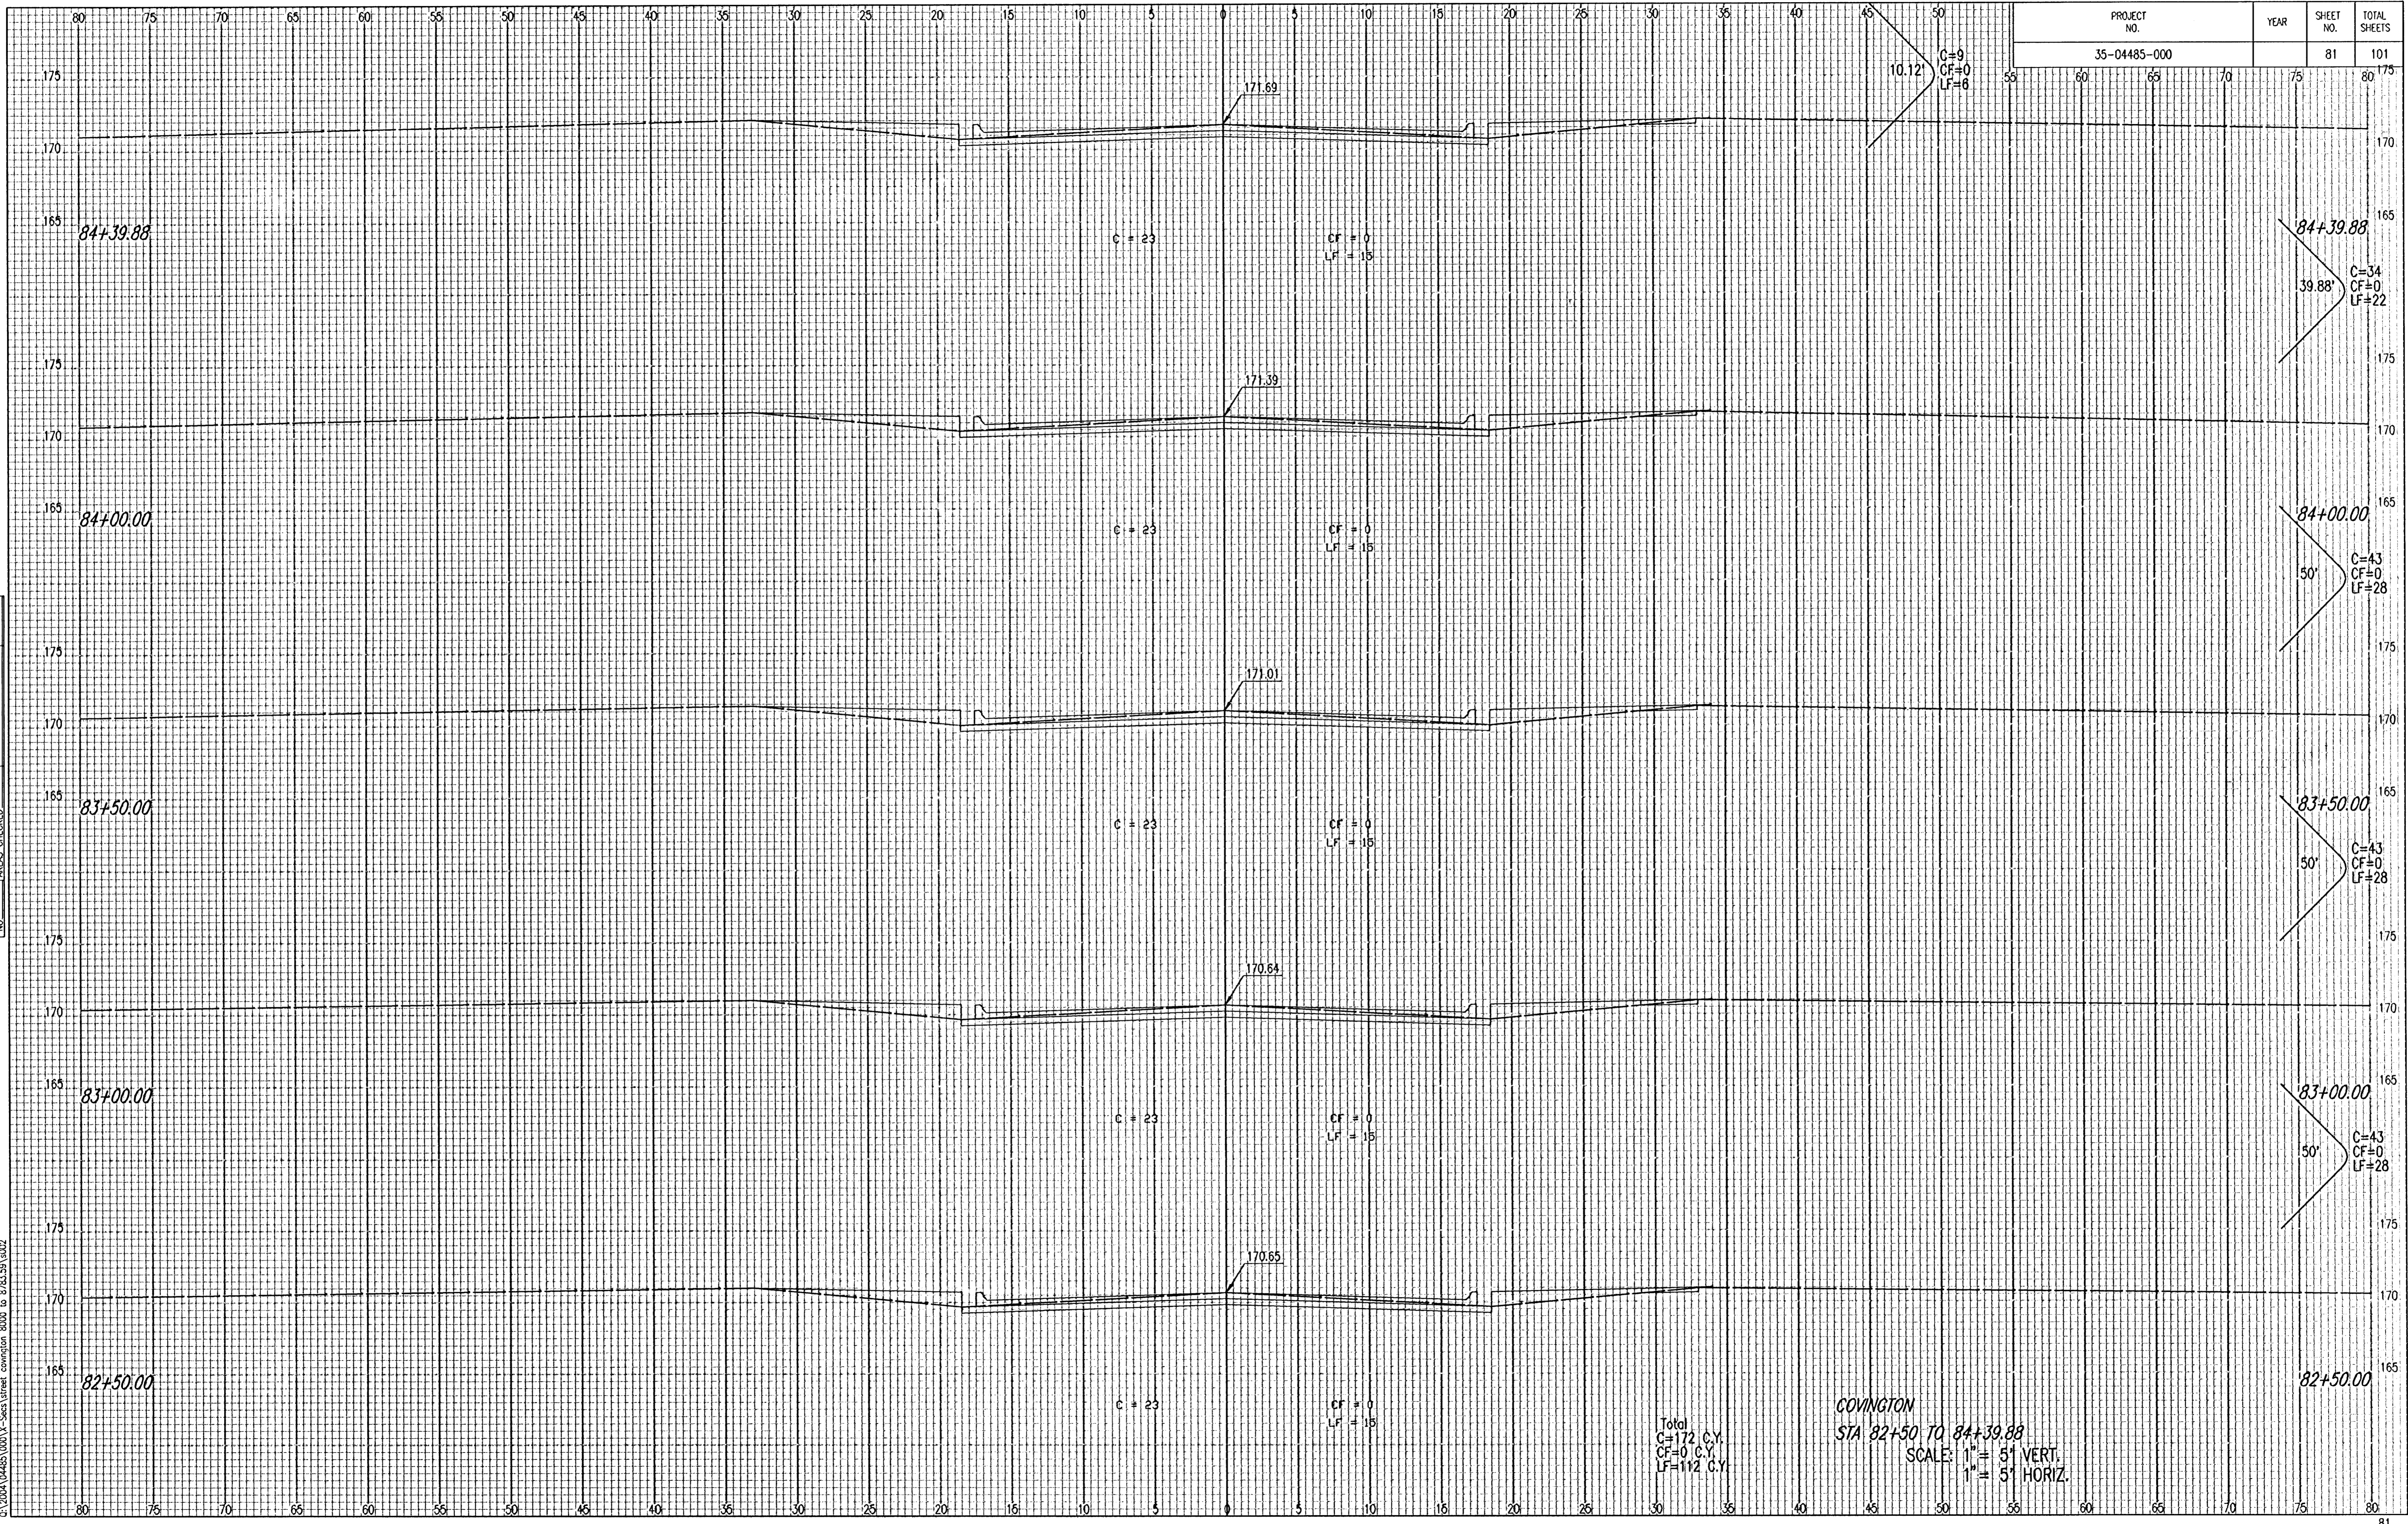

Total
C=172 C.Y.
CF=0 C.Y.
LF=112 C.Y.

COVINGTON
 STA 82+50 TO 84+39.88
 SCALE: 1" = 5' VERT.
 1" = 5' HORIZ.

Saved 11-09-2005 10:14 AM by BUS
 Plot Scale 1:1 03-14-2006 8:30:09 AM by JMJ
 G:\2004\04485\000\X-Data\street covington 8000 to 8783.99 v002