


NOTE BOOK	TEMPLATE
NO.	AREAS
	CHECKED

Saved 11-09-2005 10:01:19 AM by JMS
 Plot Scale 1" = 10' - 11-09-2005 8:30:30 AM by JMS
 Q:\2004\04485\000\X-Section\street covington 8000 to 8783.59.dwg

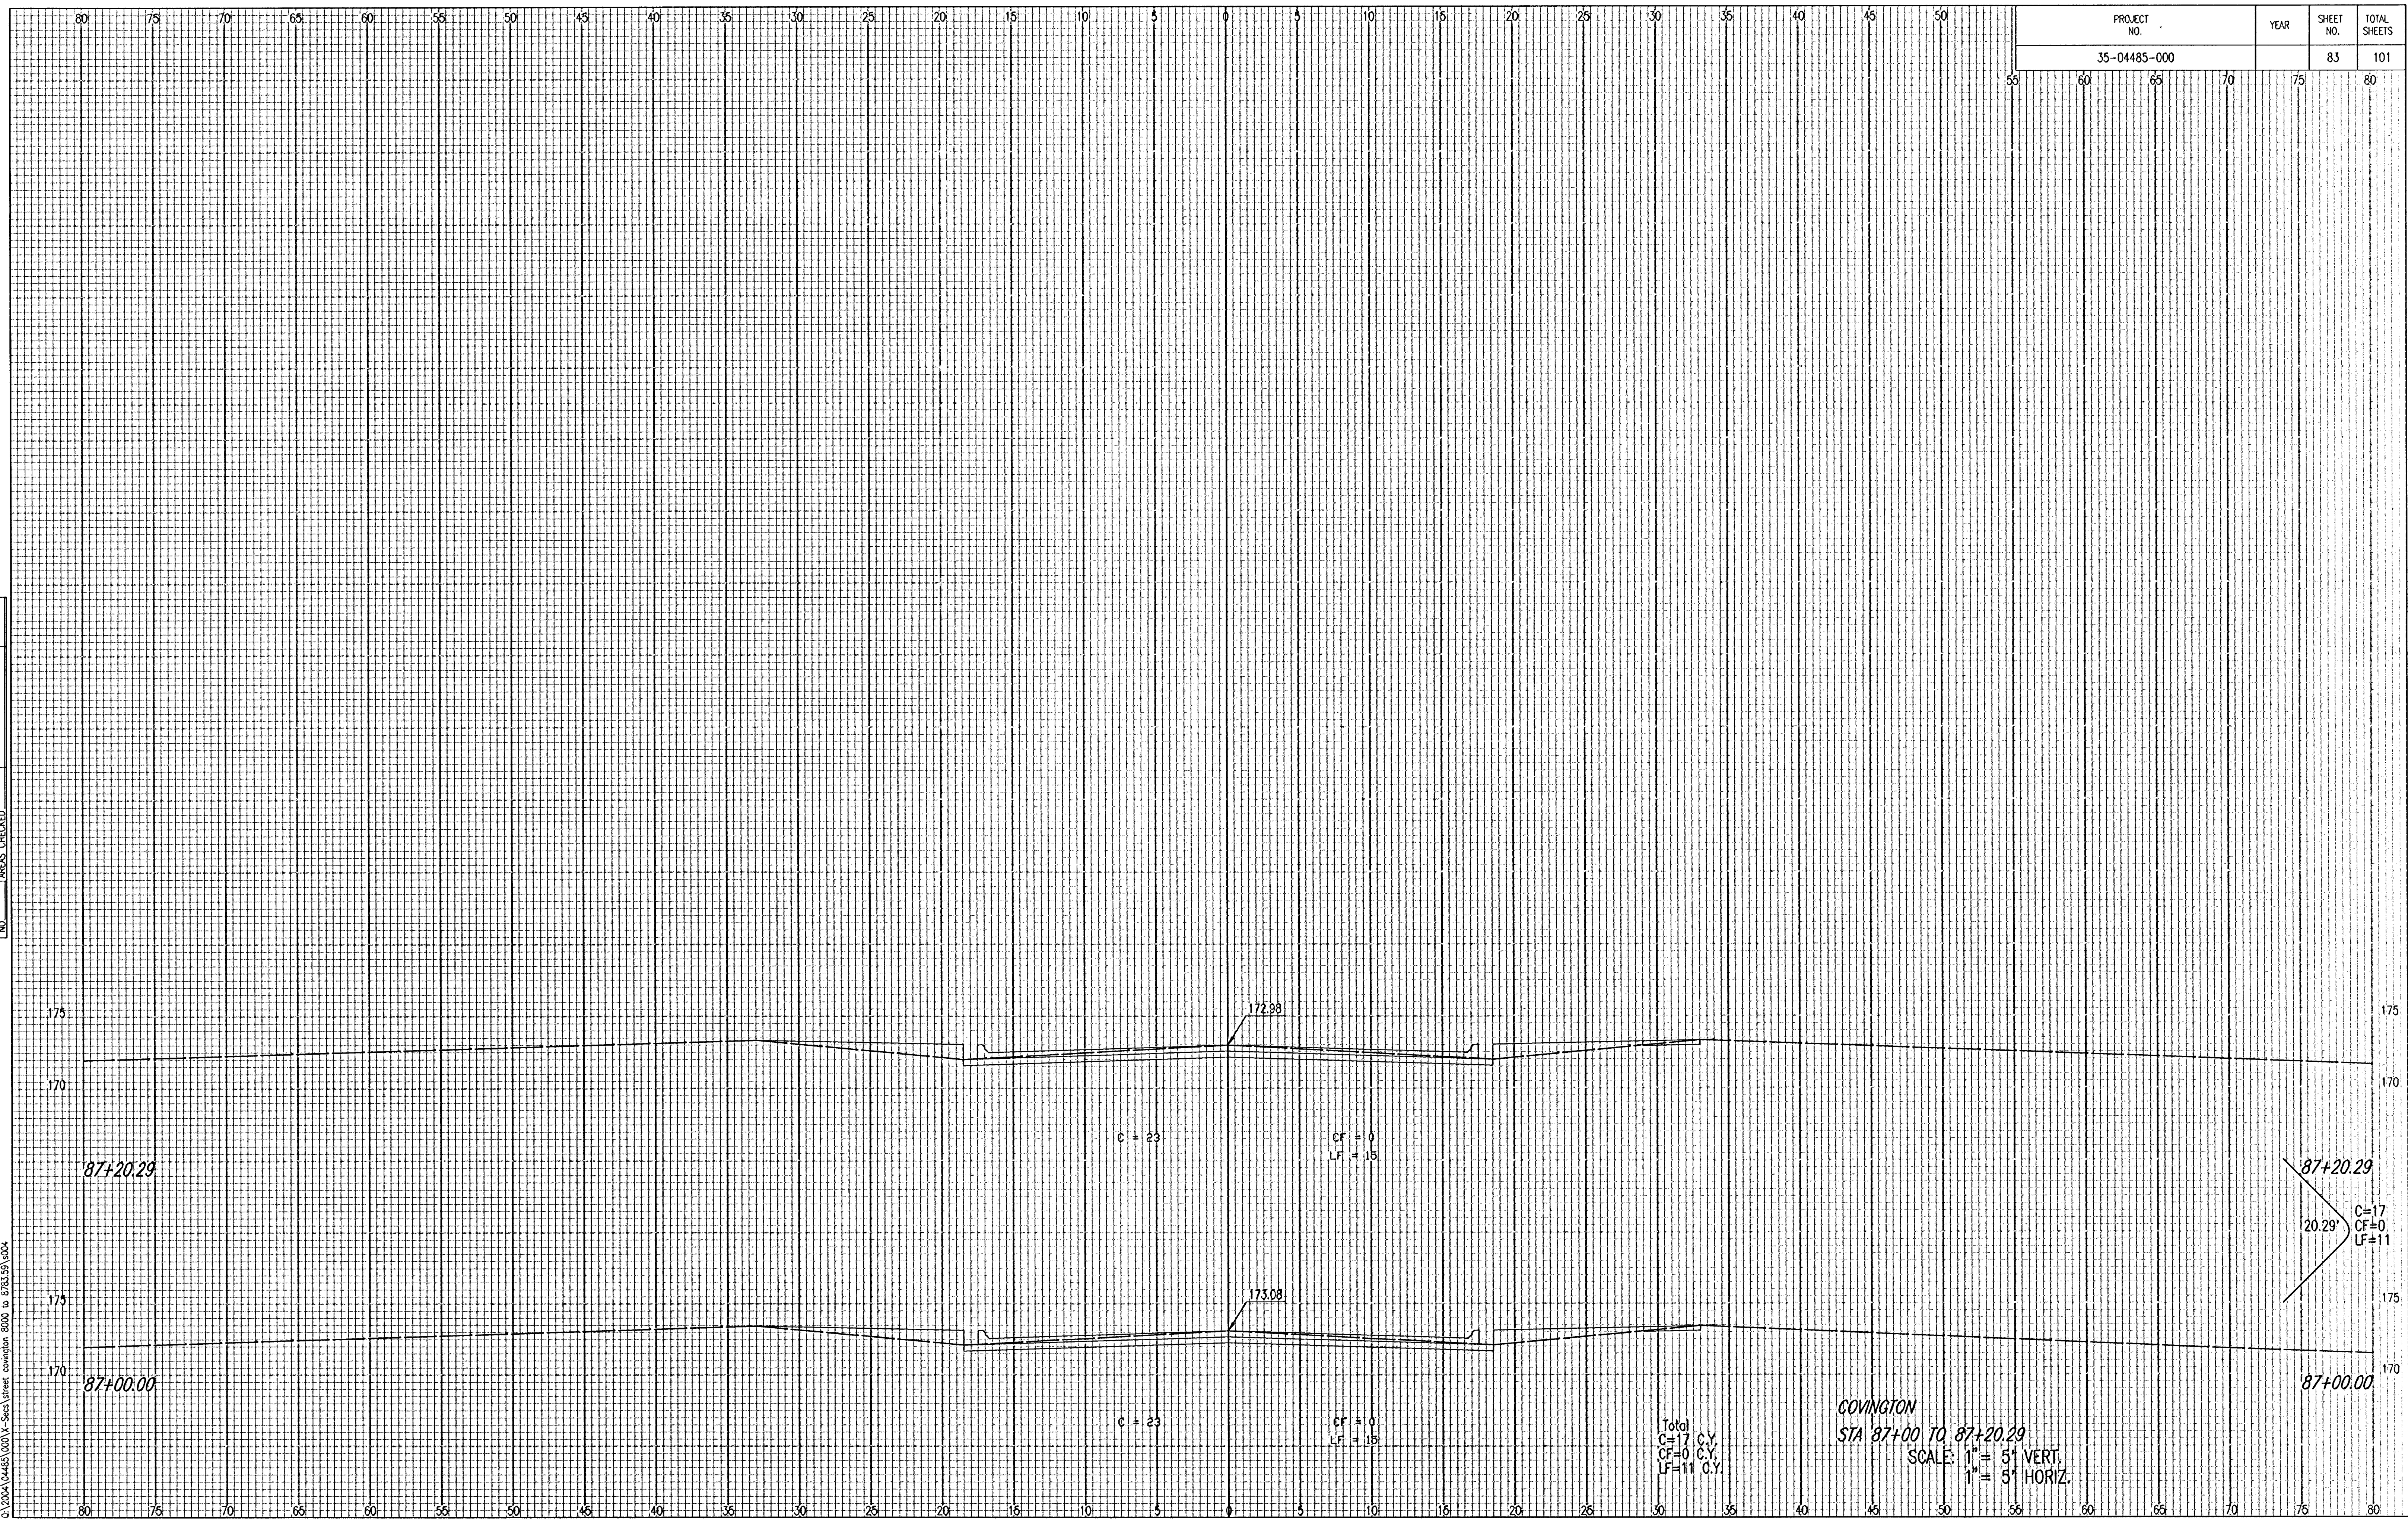

PROJECT NO.	YEAR	SHEET NO.	TOTAL SHEETS
35-04485-000		83	101

Total
 C=17 C.Y.
 CF=0 C.Y.
 LF=11 C.Y.

COVINGTON
 STA 87+00 TO 87+20.29
 SCALE: 1" = 5' VERT.
 1" = 5' HORIZ.