


PROJECT NO.	YEAR	SHEET NO.	TOTAL SHEETS
35-04485-000		84	101

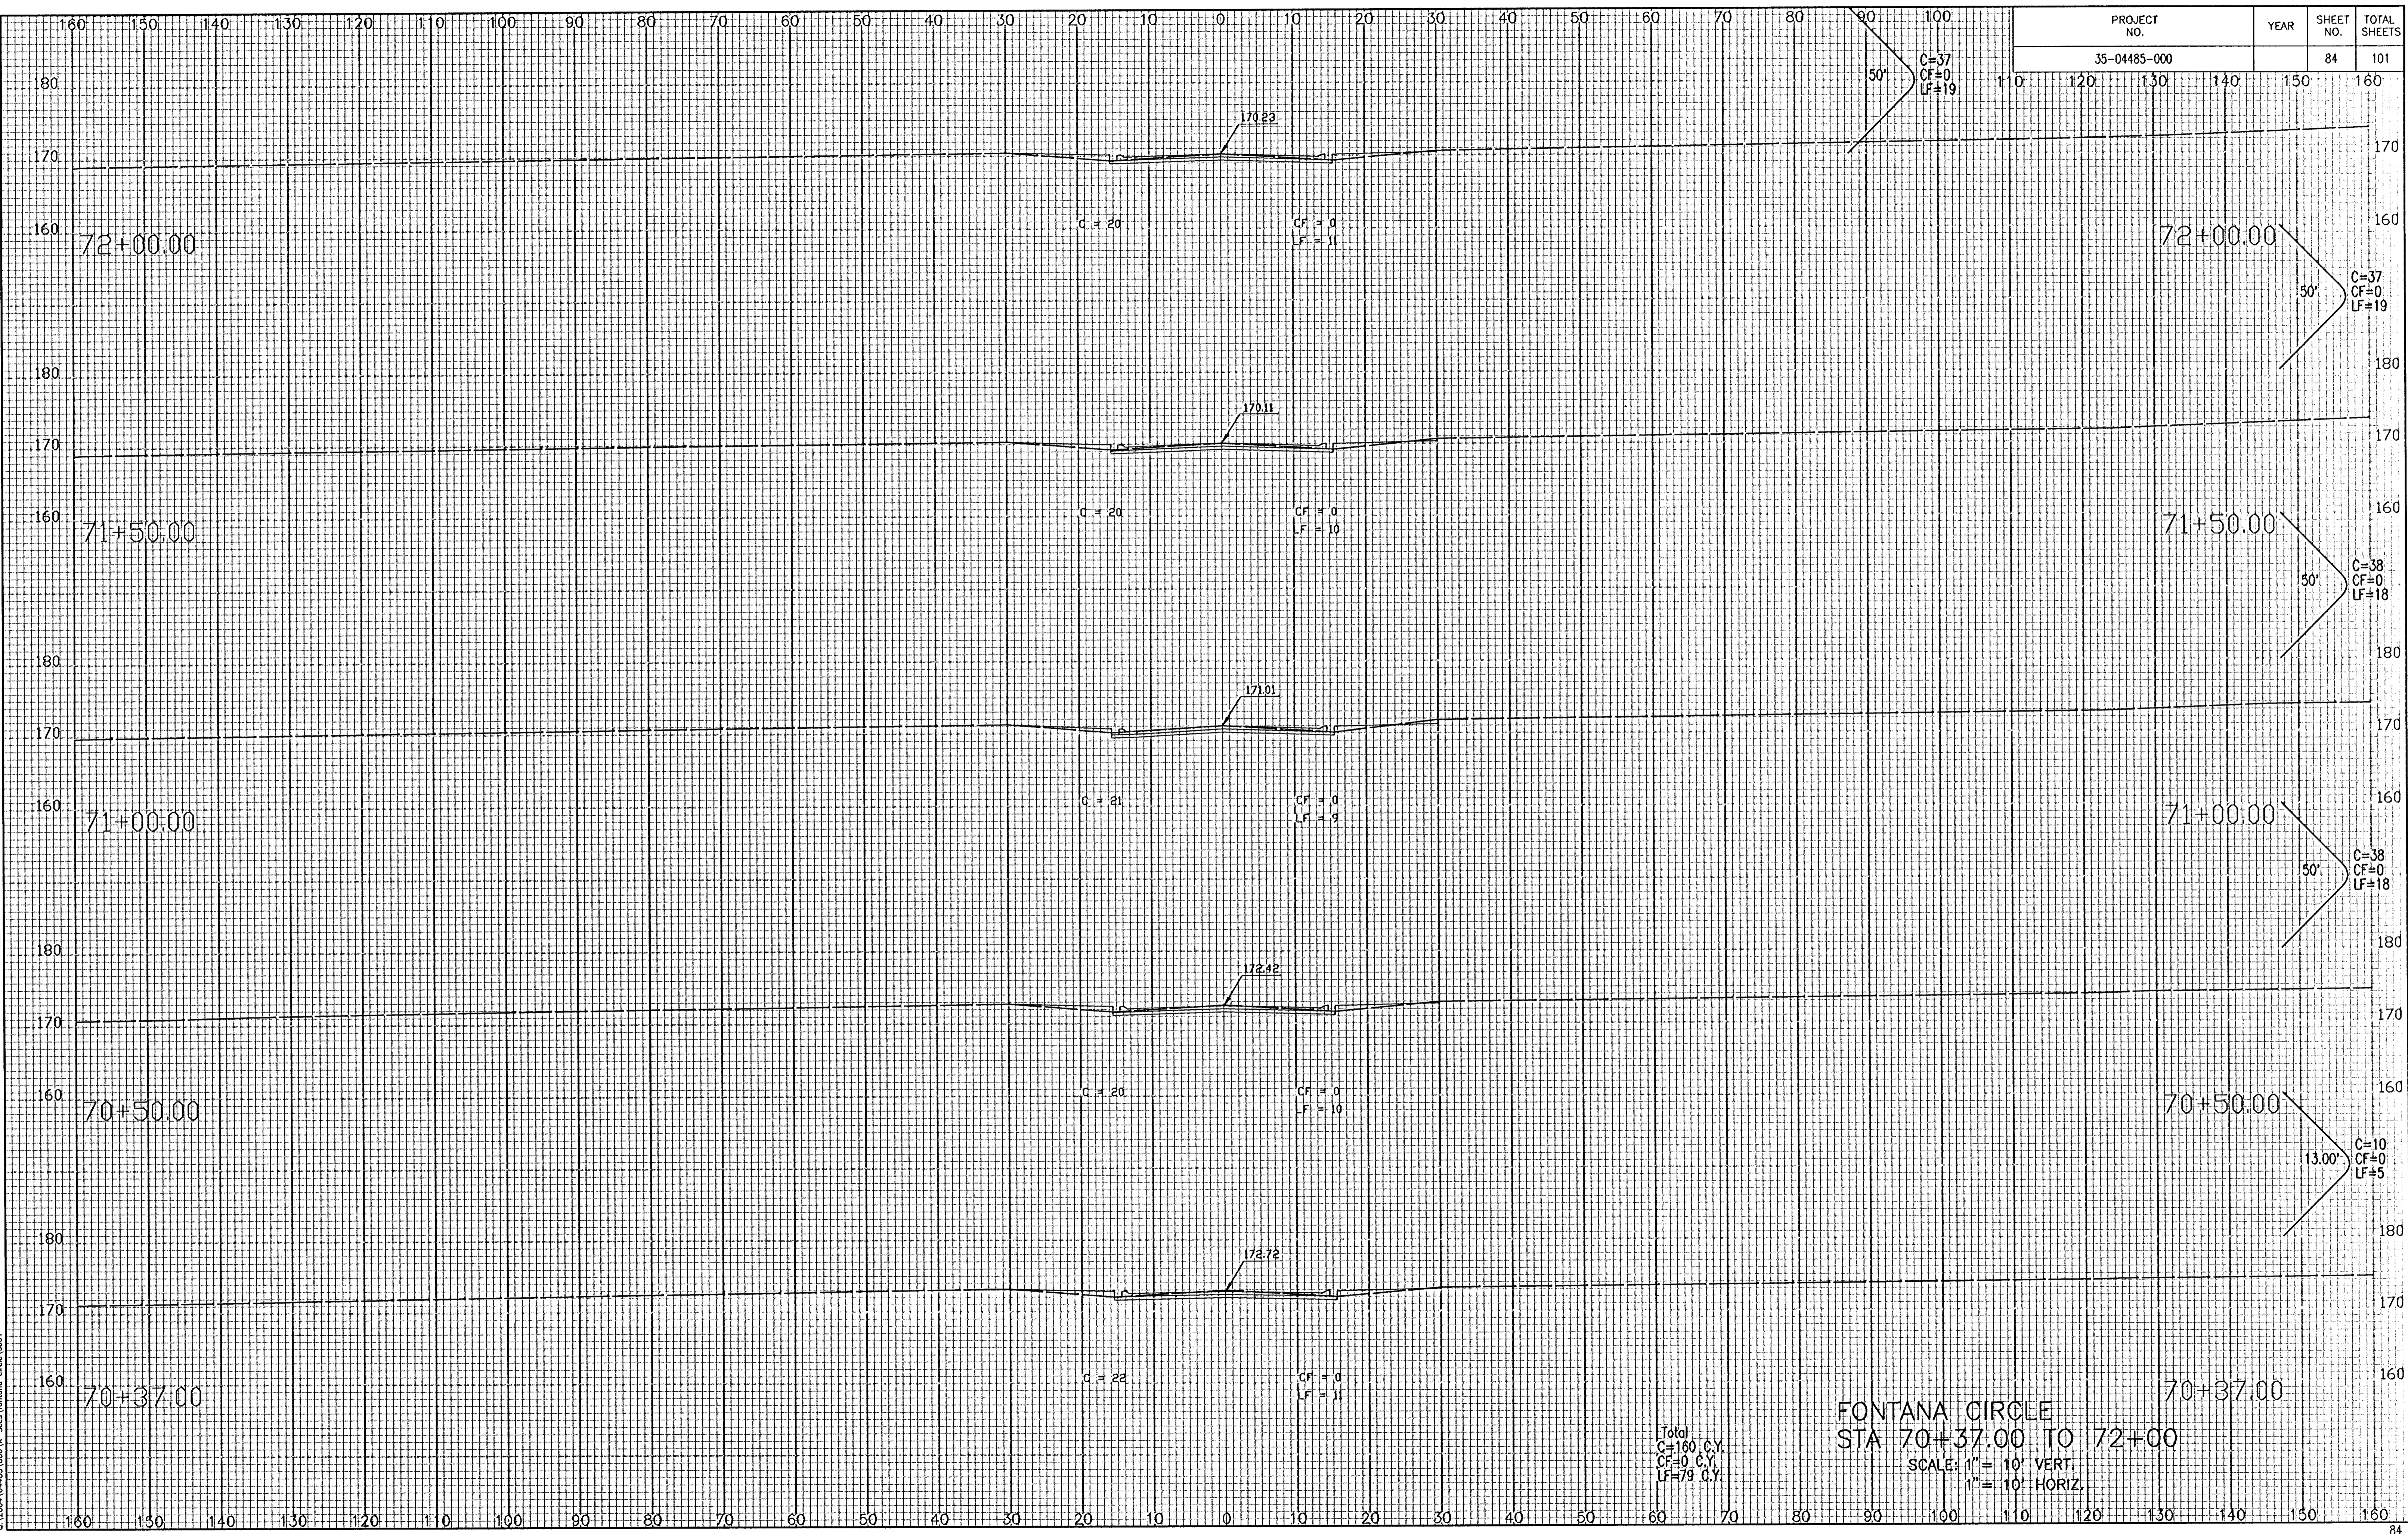

NO.	NOTE BOOK TRIP/LATE AREAS CHECKED

Saved 11-09-2003 10:15:10 AM by BJS  
 Plot Scale 1" = 10' VERT  
 C:\2004\04485\000\1-5sect\Fontana Circle 1001

Total  
 C=160 C.Y.  
 CF=0 C.Y.  
 LF=79 C.Y.

FONTANA CIRCLE  
 STA 70+37.00 TO 72+00  
 SCALE: 1" = 10' VERT  
 1" = 10' HORIZ.