


PROJECT NO.	YEAR	SHEET NO.	TOTAL SHEETS
35-04485-000		87	101

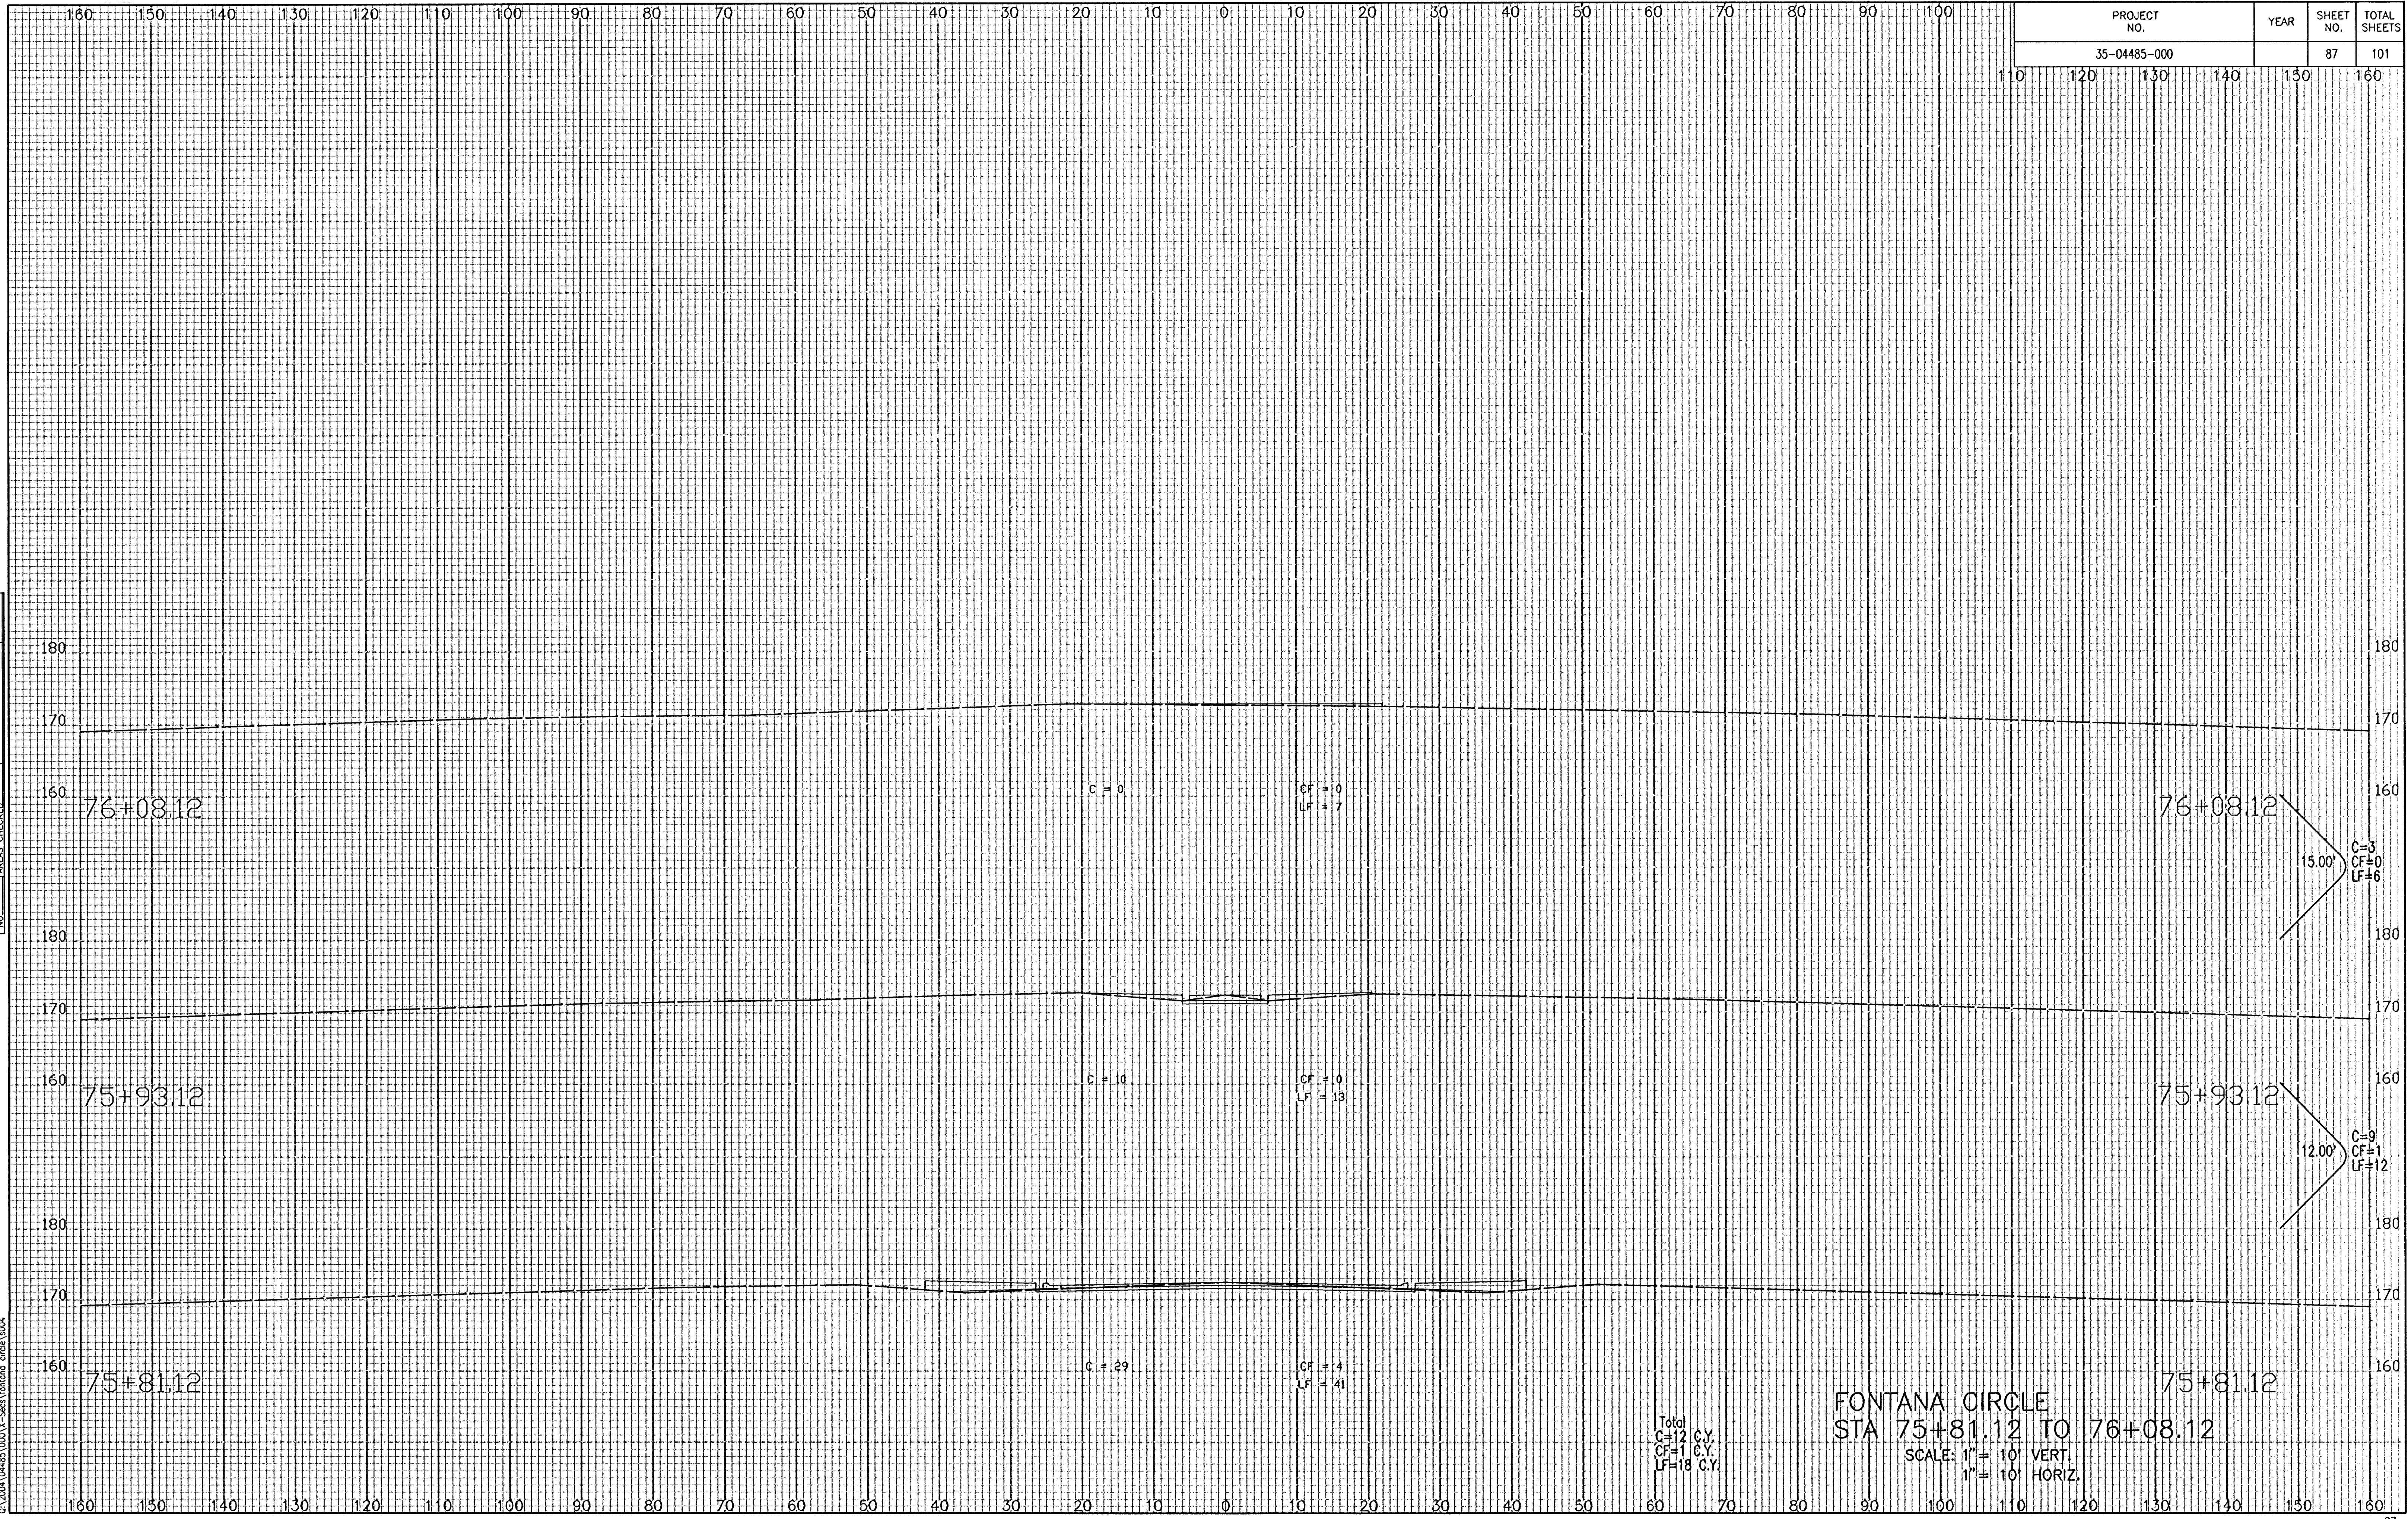

Total
 C=12 C.Y.
 CF=1 C.Y.
 LF=18 C.Y.

FONTANA CIRCLE
 STA 75+81.12 TO 76+08.12

SCALE: 1" = 10' VERT.
 1" = 10' HORIZ.

NO.	NOTE BOOK	TEMPLATE	AREAS	CHECKED

Save: 11-09-2005 10:50:00 AM by BUS
 Plot Scale: 1:1 03-14-2006 8:33:19 AM by JMM
 G:\2004\04485\000\1-5-04\Fontana Circle\004