


PROJECT NO.	YEAR	SHEET NO.	TOTAL SHEETS
35-04485-000		93	101

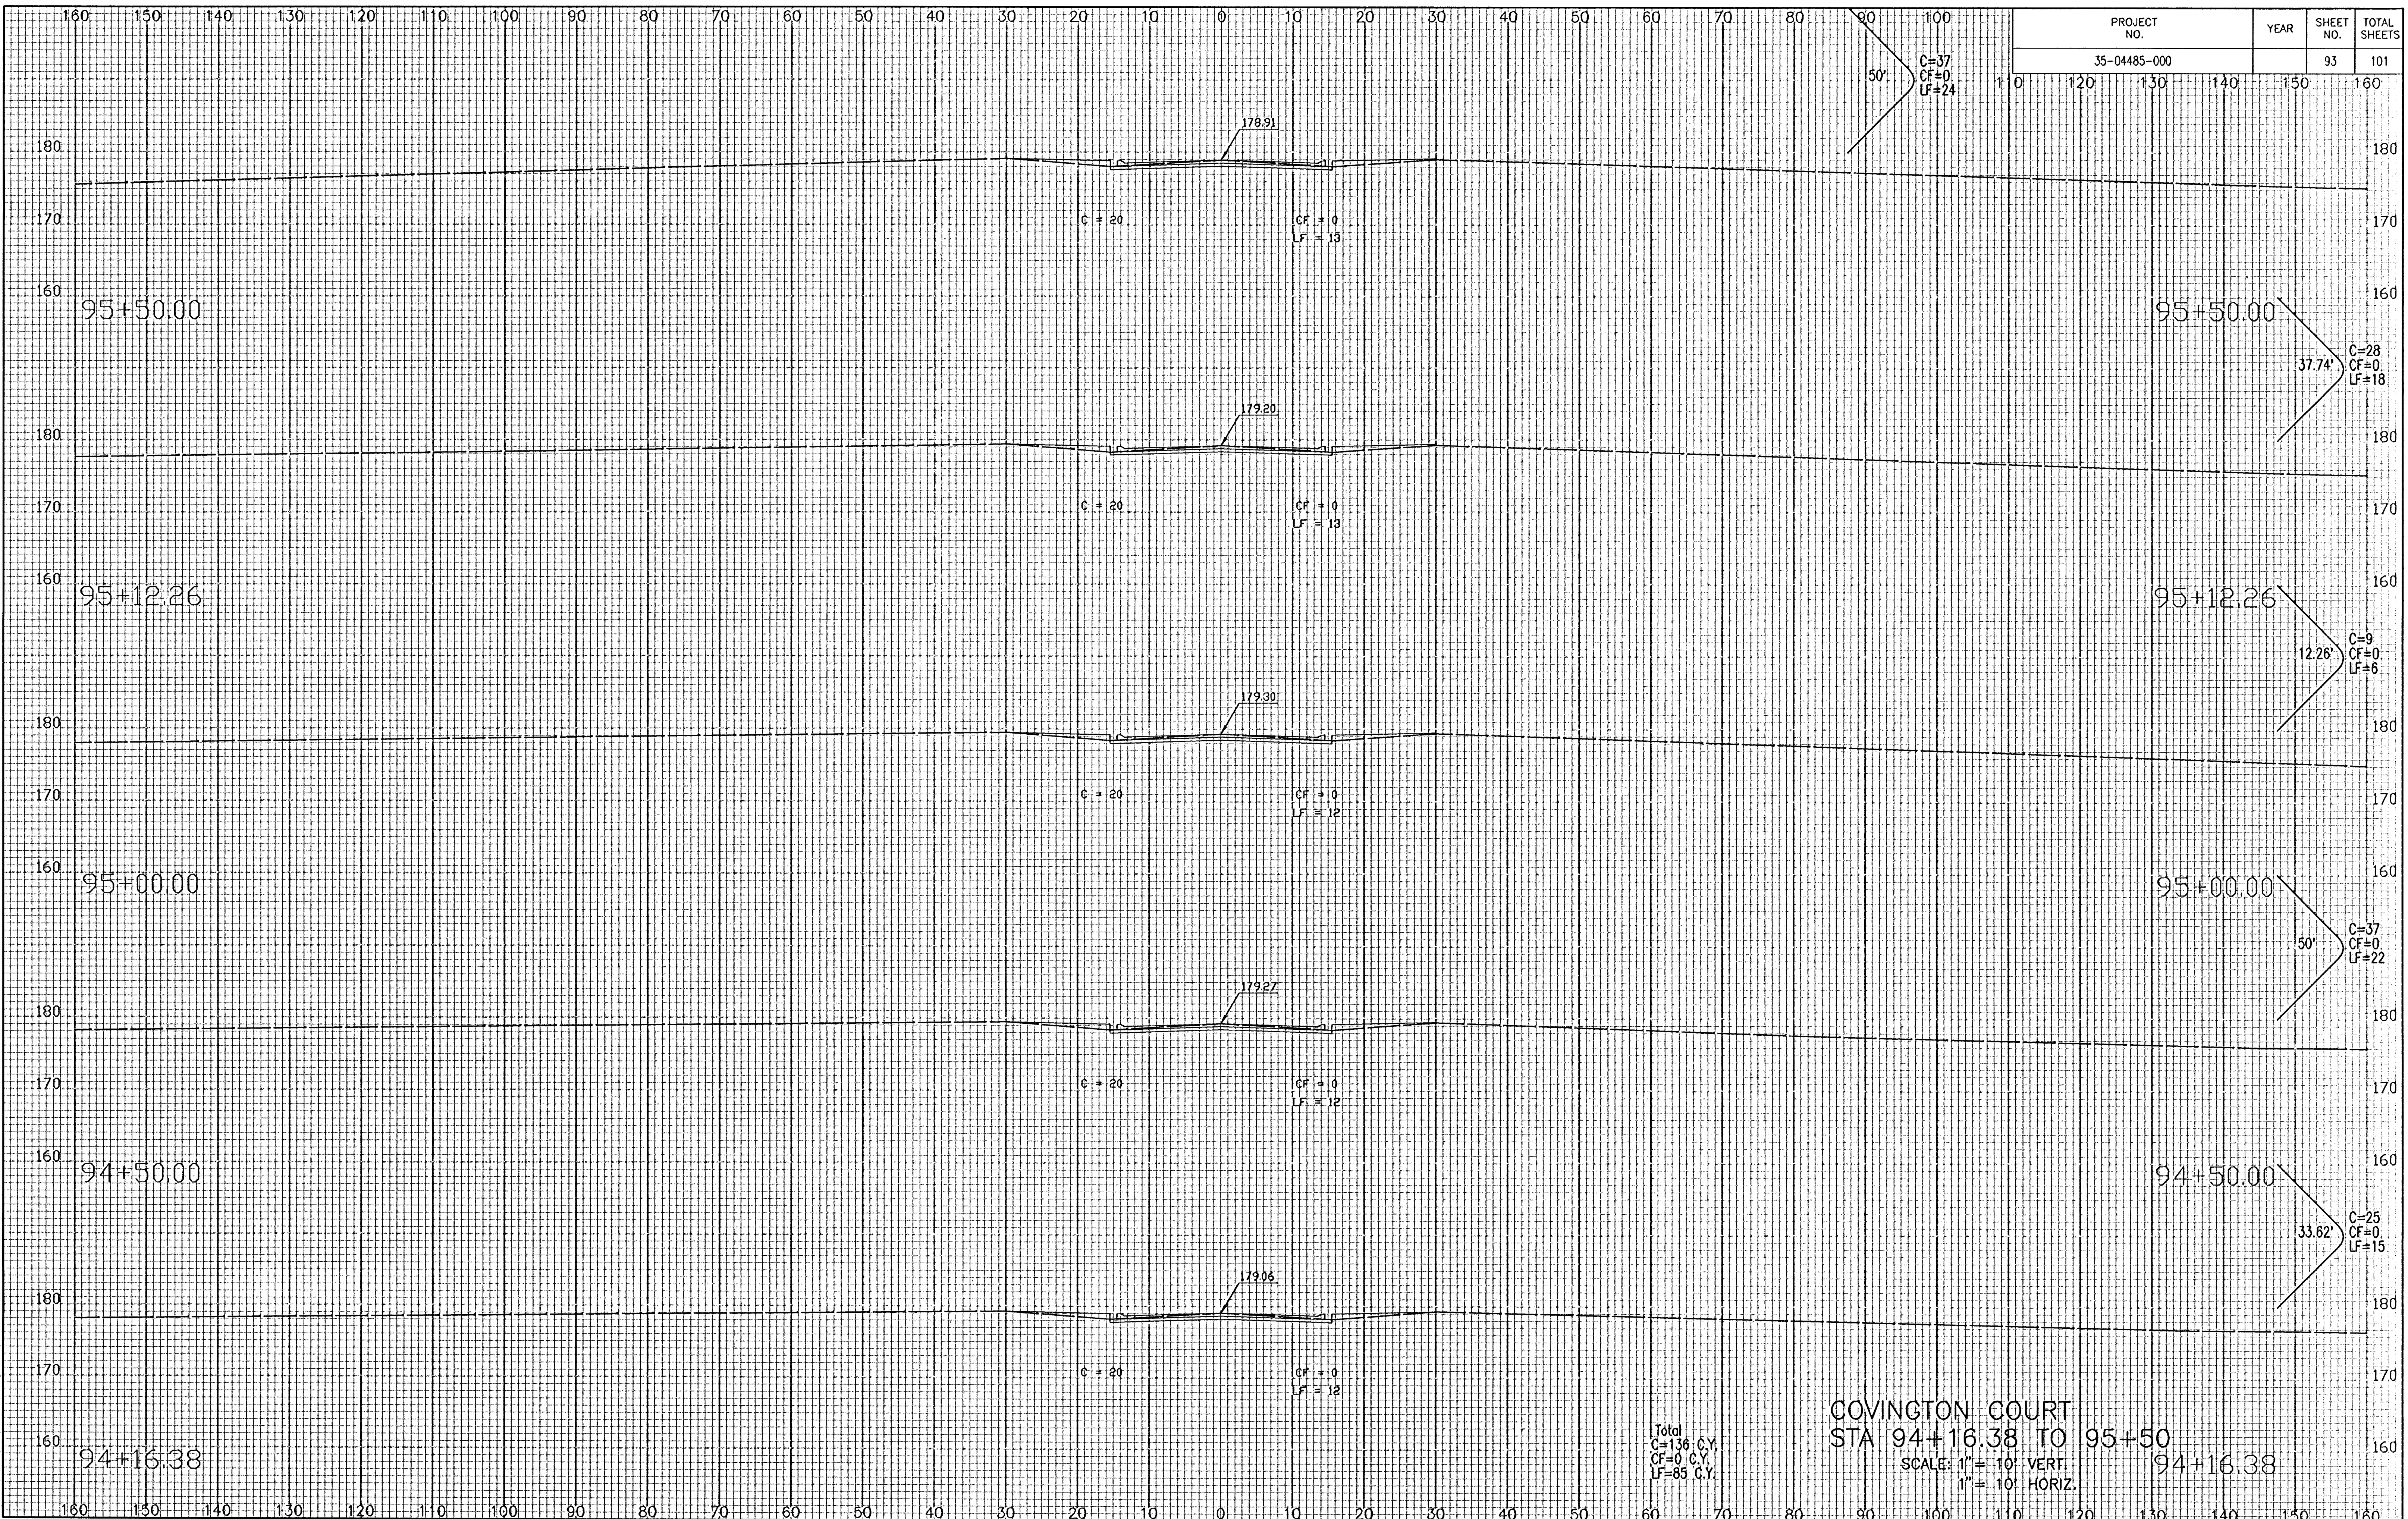

NO.	NOTE BOOK REFERENCE	AREAS CHECKED

Save: 11-09-2005 10:28:20 AM by BLS
 11-09-2005 10:28:20 AM by BLS
 11-09-2005 10:28:20 AM by BLS

Total
 C=136 C.Y.
 CF=0 C.Y.
 LF=85 C.Y.

COVINGTON COURT
 STA 94+16.38 TO 95+50
 94+16.38
 SCALE: 1" = 10' VERT
 1" = 10' HORIZ.