


PROJECT NO.	YEAR	SHEET NO.	TOTAL SHEETS
35-04485-000		94	101

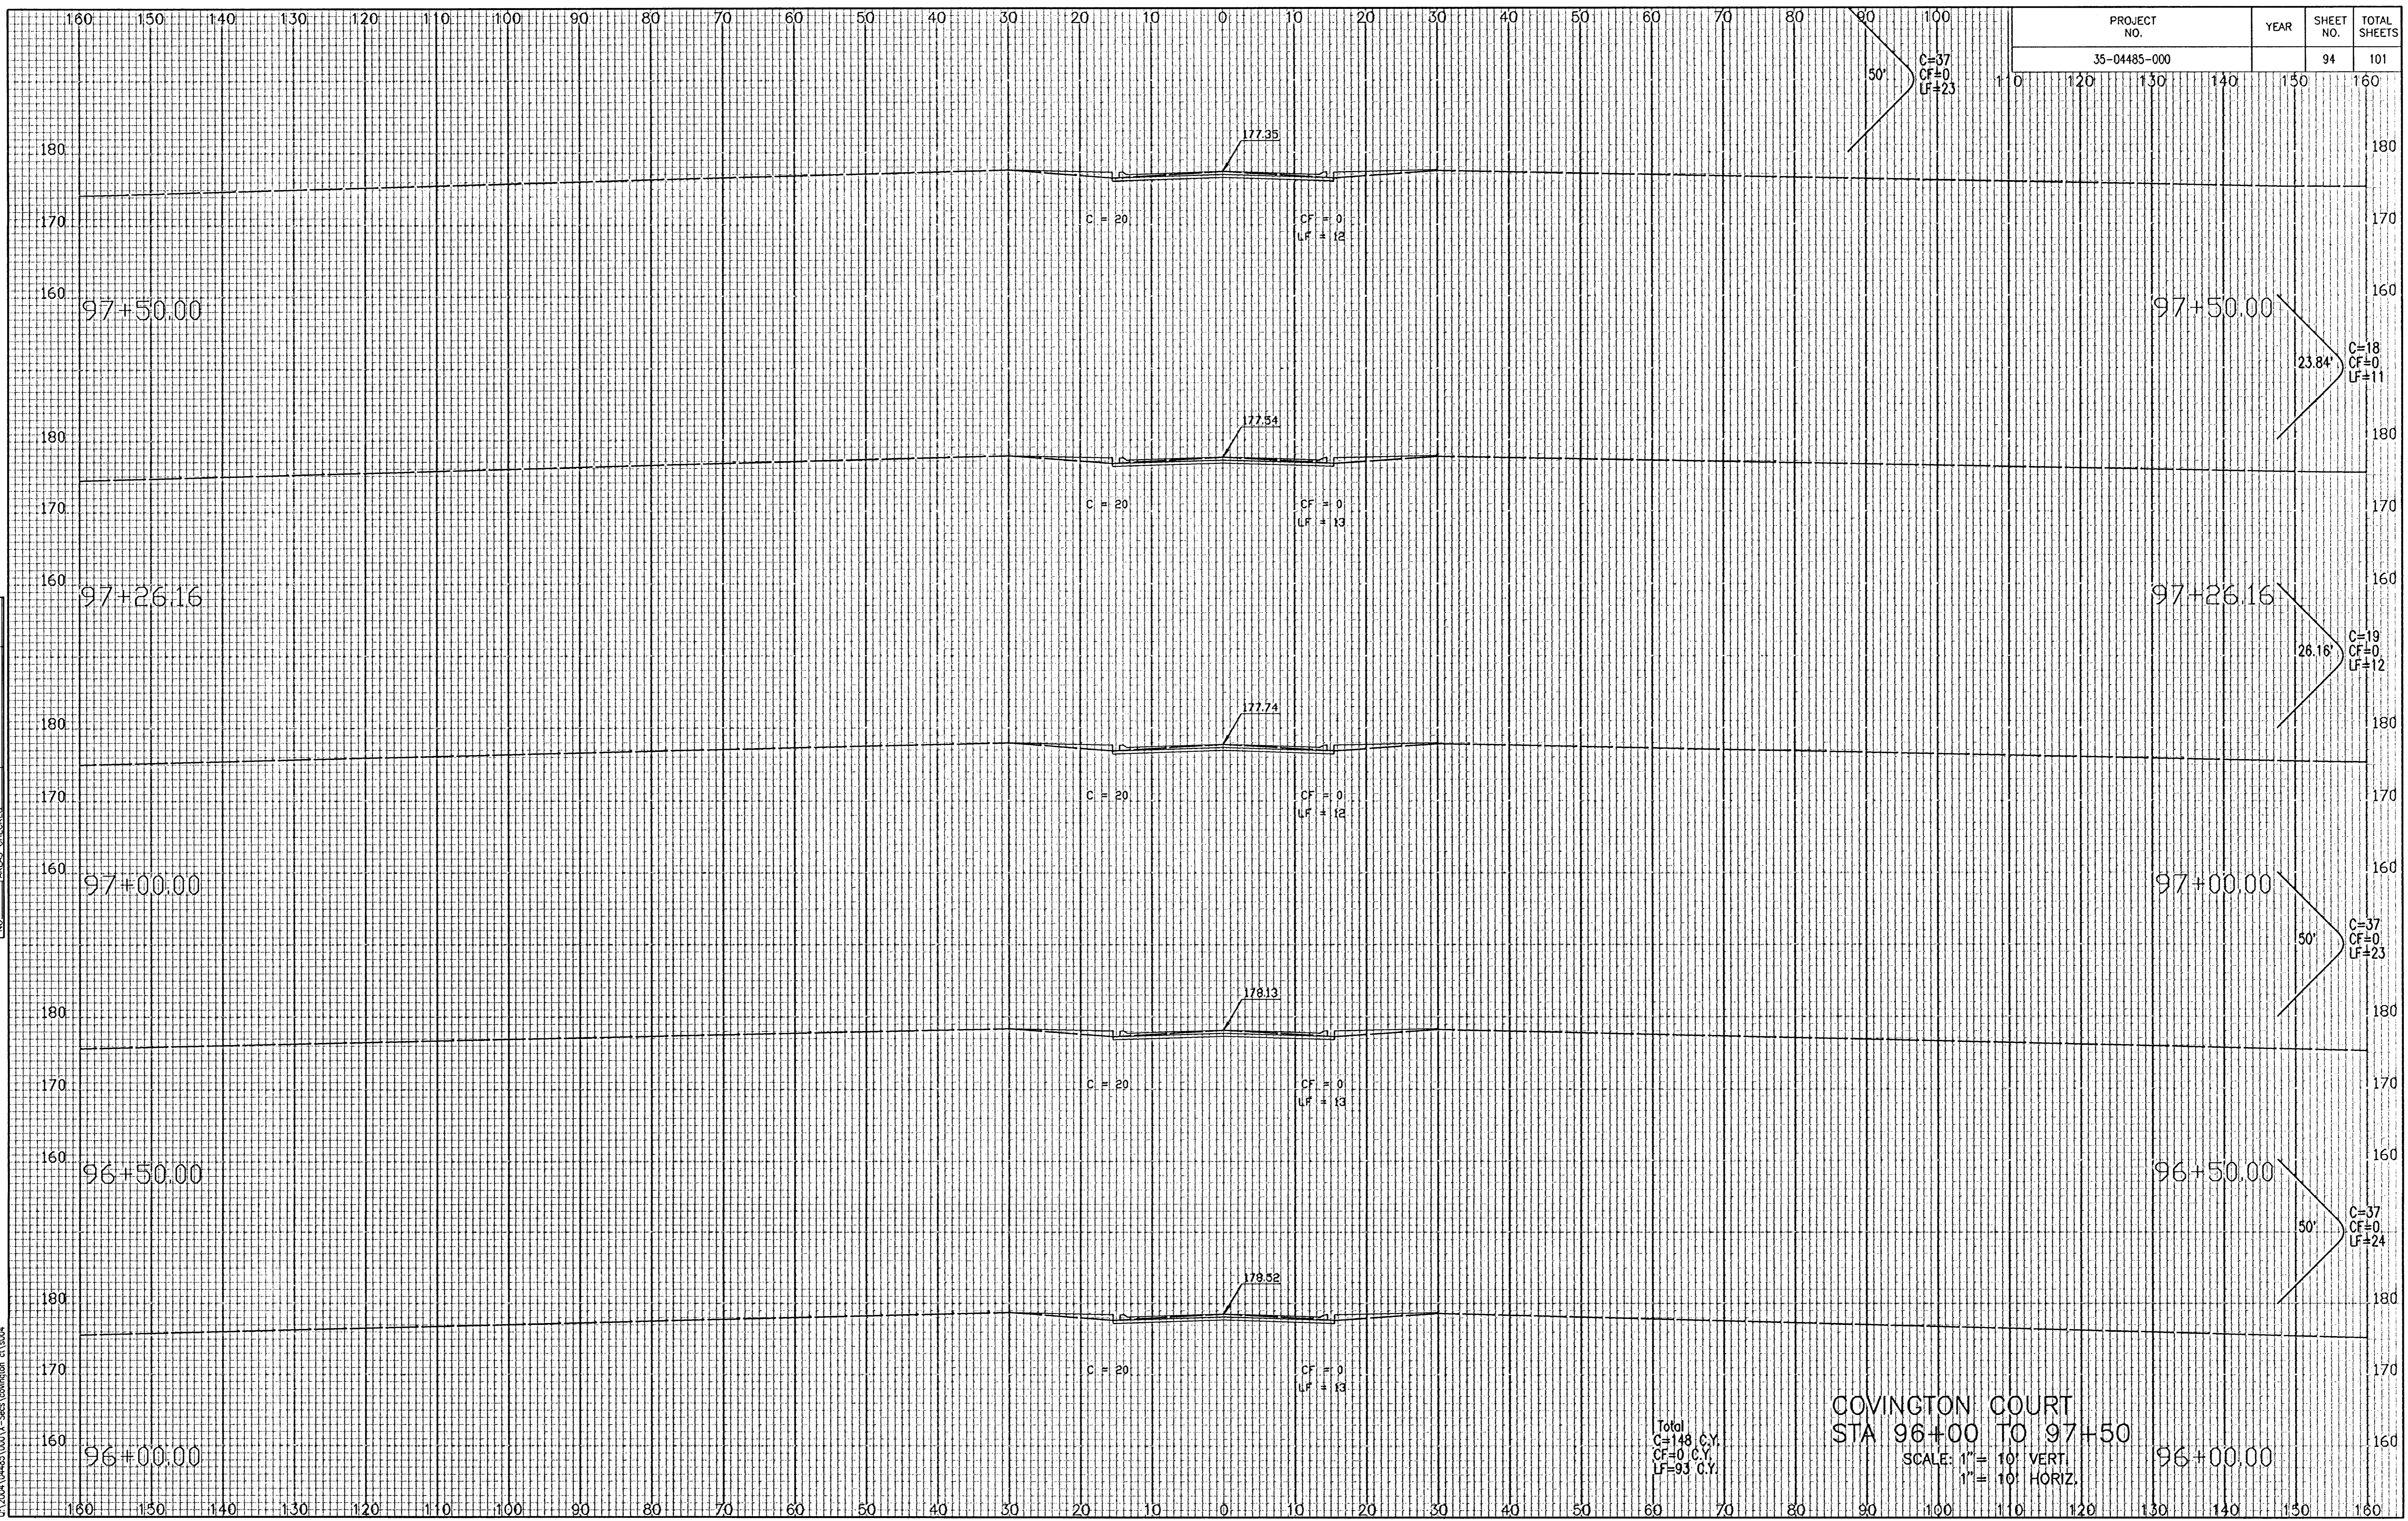

Total  
 C=148 C.Y.  
 CF=0 C.Y.  
 LF=93 C.Y.

COVINGTON COURT  
 STA 96+00 TO 97+50  
 SCALE: 1" = 10' VERT.  
 1" = 10' HORIZ.

NOTE BOOK	TEMPLATE	AREAS	CHECKED

Saved: 11-09-2005 10:28:18 AM by B.S.  
 Plot Scale: 1" = 10' - 11-04-2006 8:37:05 AM by JMI  
 C:\2004\04485\001\1- Sites\covington.ctb