


PROJECT NO.	YEAR	SHEET NO.	TOTAL SHEETS
35-04485-000		95	101

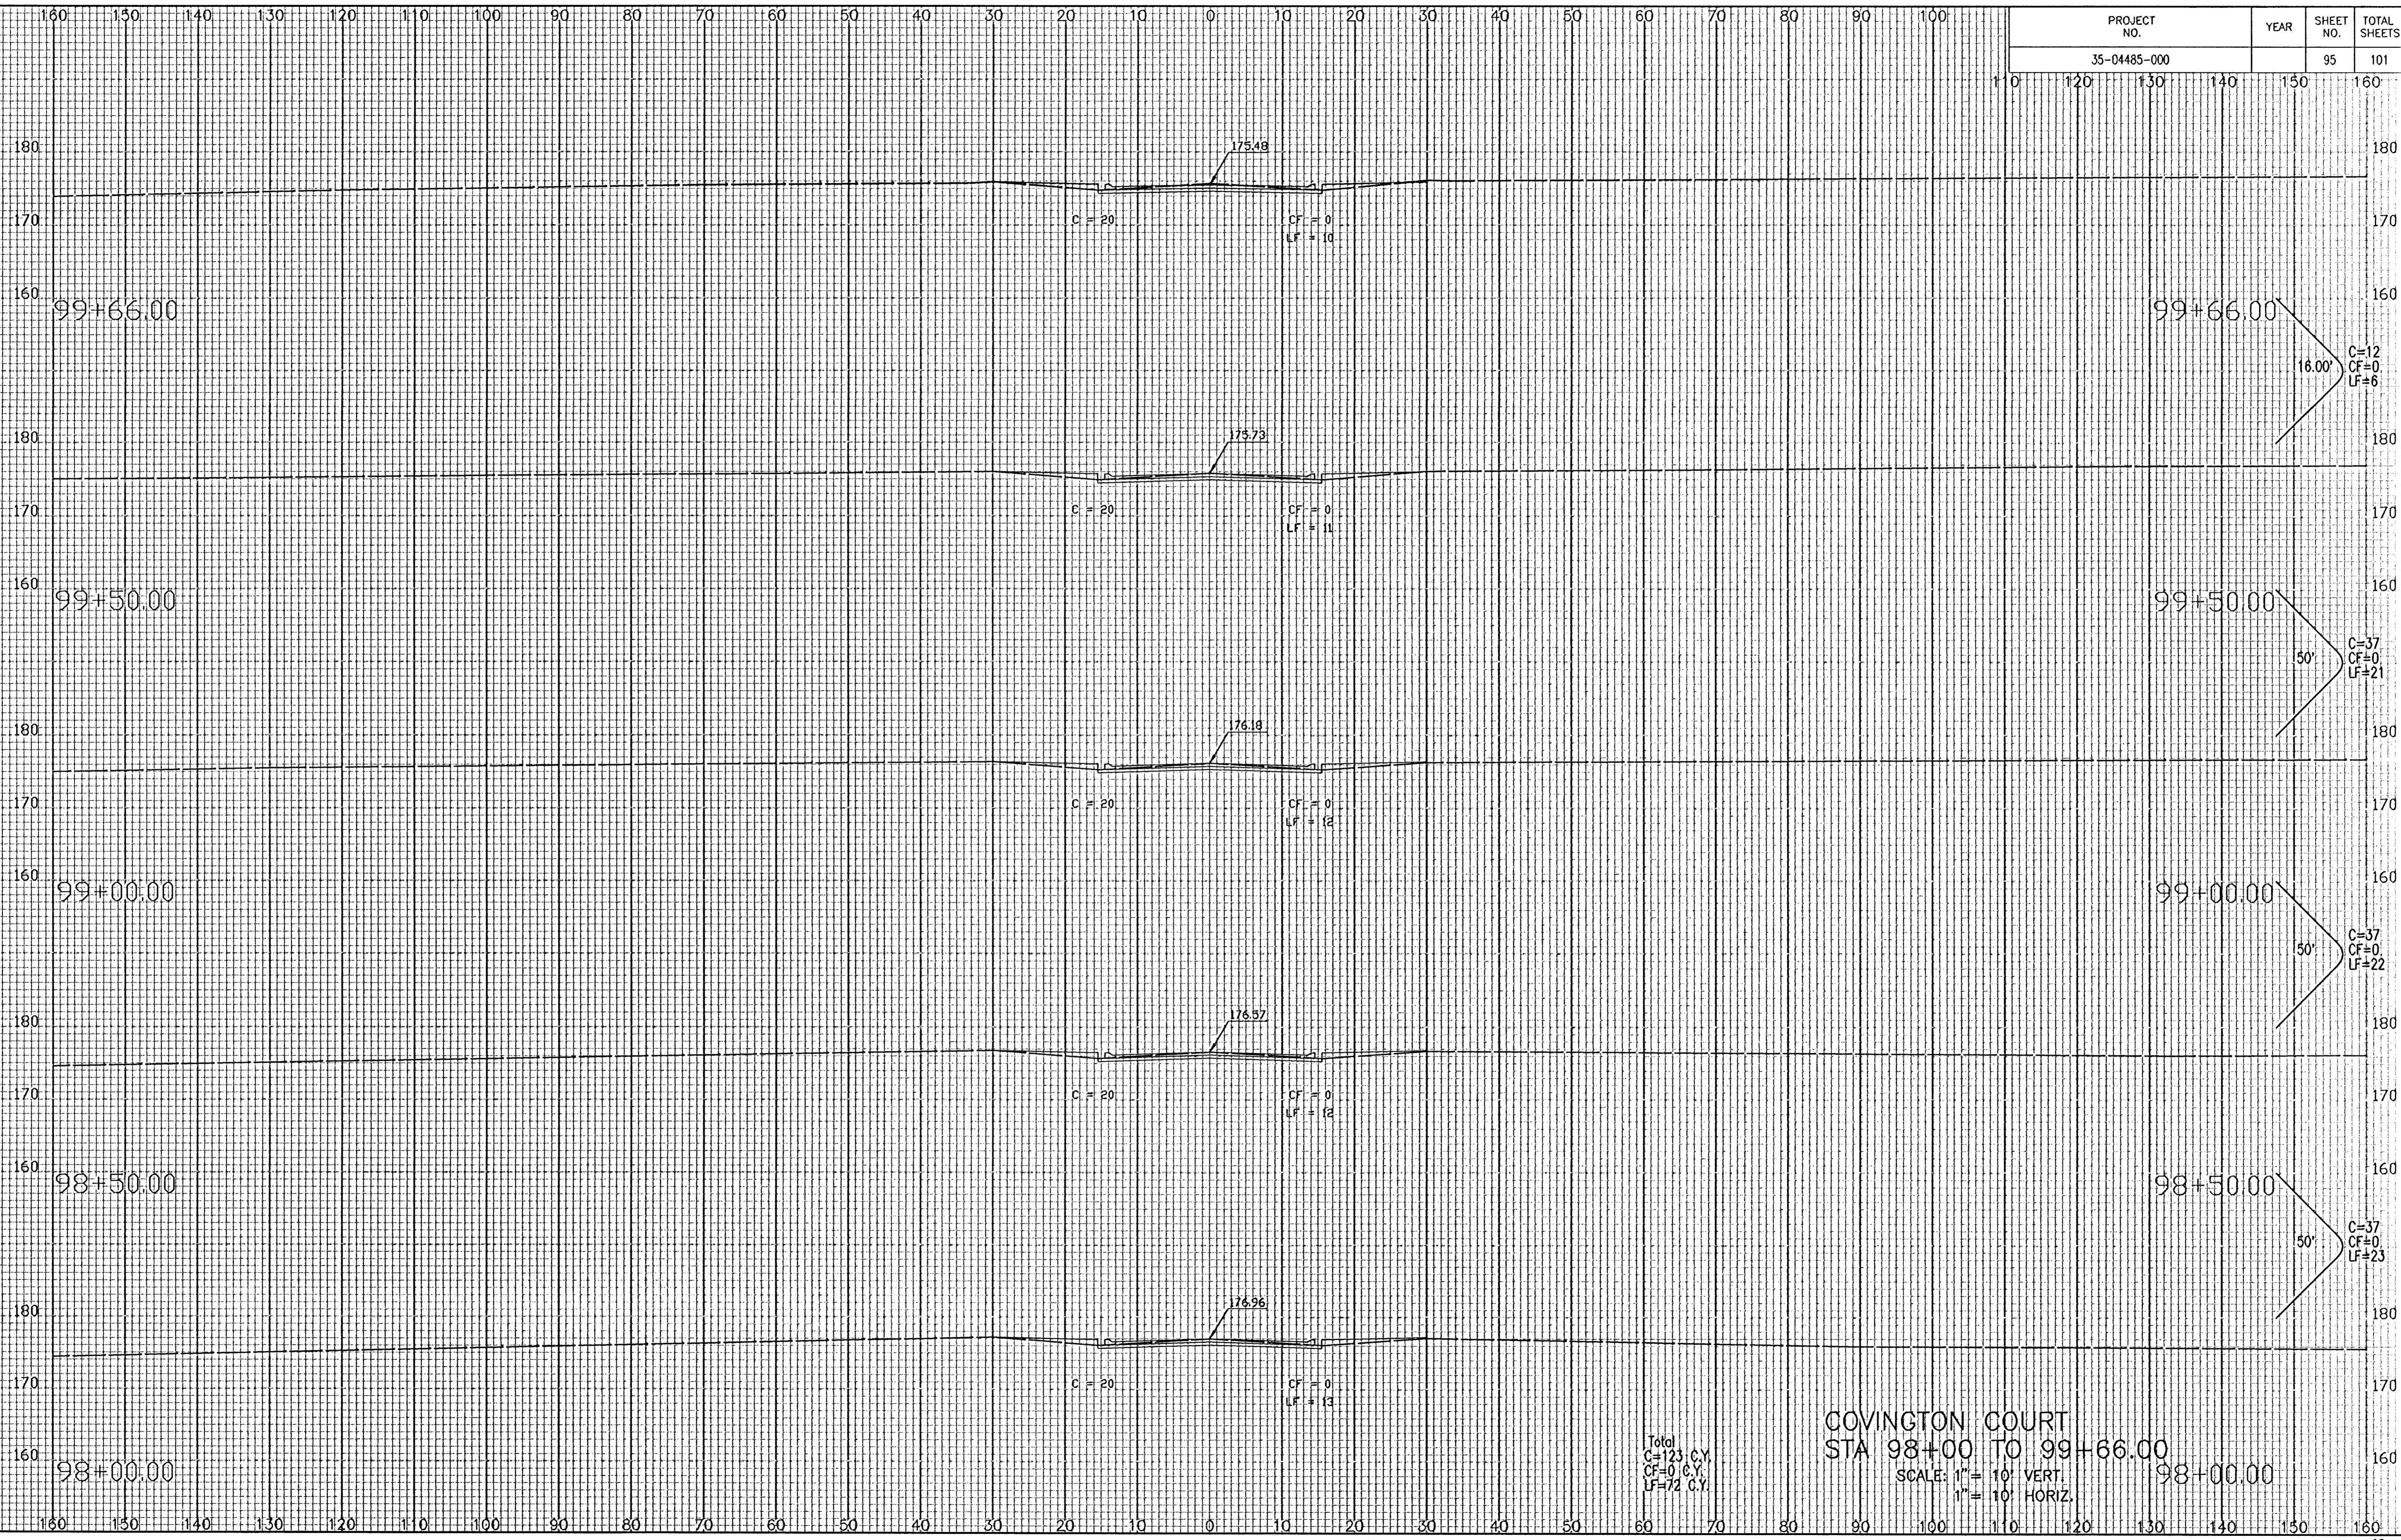

NOTE BOOK TEMPLATE
AREAS
AREAS CHECKED
L.S.G.

Saved 11-09-2005 10:28:18 AM by B.S.
Plot Scale 1: 10'-14-2006 8:37:28 AM by JMU
C:\2004\04485\000\X-Section\station of 1500

Total
C=123 C.Y.
CF=0 C.Y.
LF=72 C.Y.

COVINGTON COURT
STA 98+00 TO 99+66.00

SCALE: 1" = 10' VERT.
1" = 10' HORIZ.