
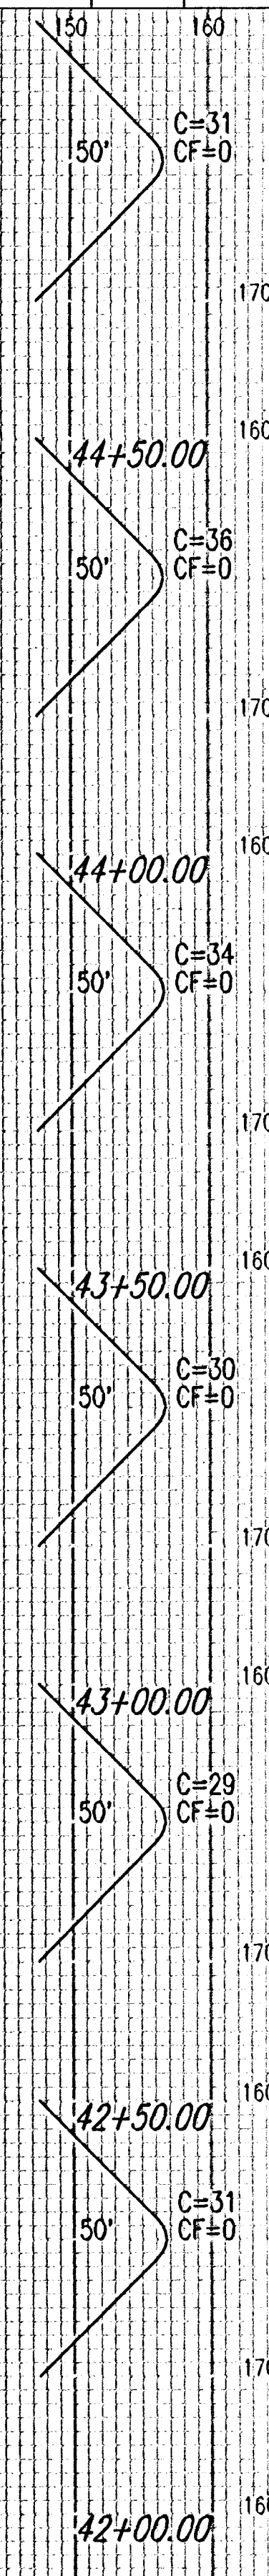


PROJECT NO.	YEAR	SHEET NO.	TOTAL SHEETS
35-04485-000		97	101

NOTE BOOK NO.	TEMPLATE AREAS CHECKED

Sheet 11-09-2005 11:50:48 AM by BJS
 Plot Scale 1:1 03-14-2006 8:38:51 AM by JMJ
 0:12004(04485)000(X-500) Channel 0002

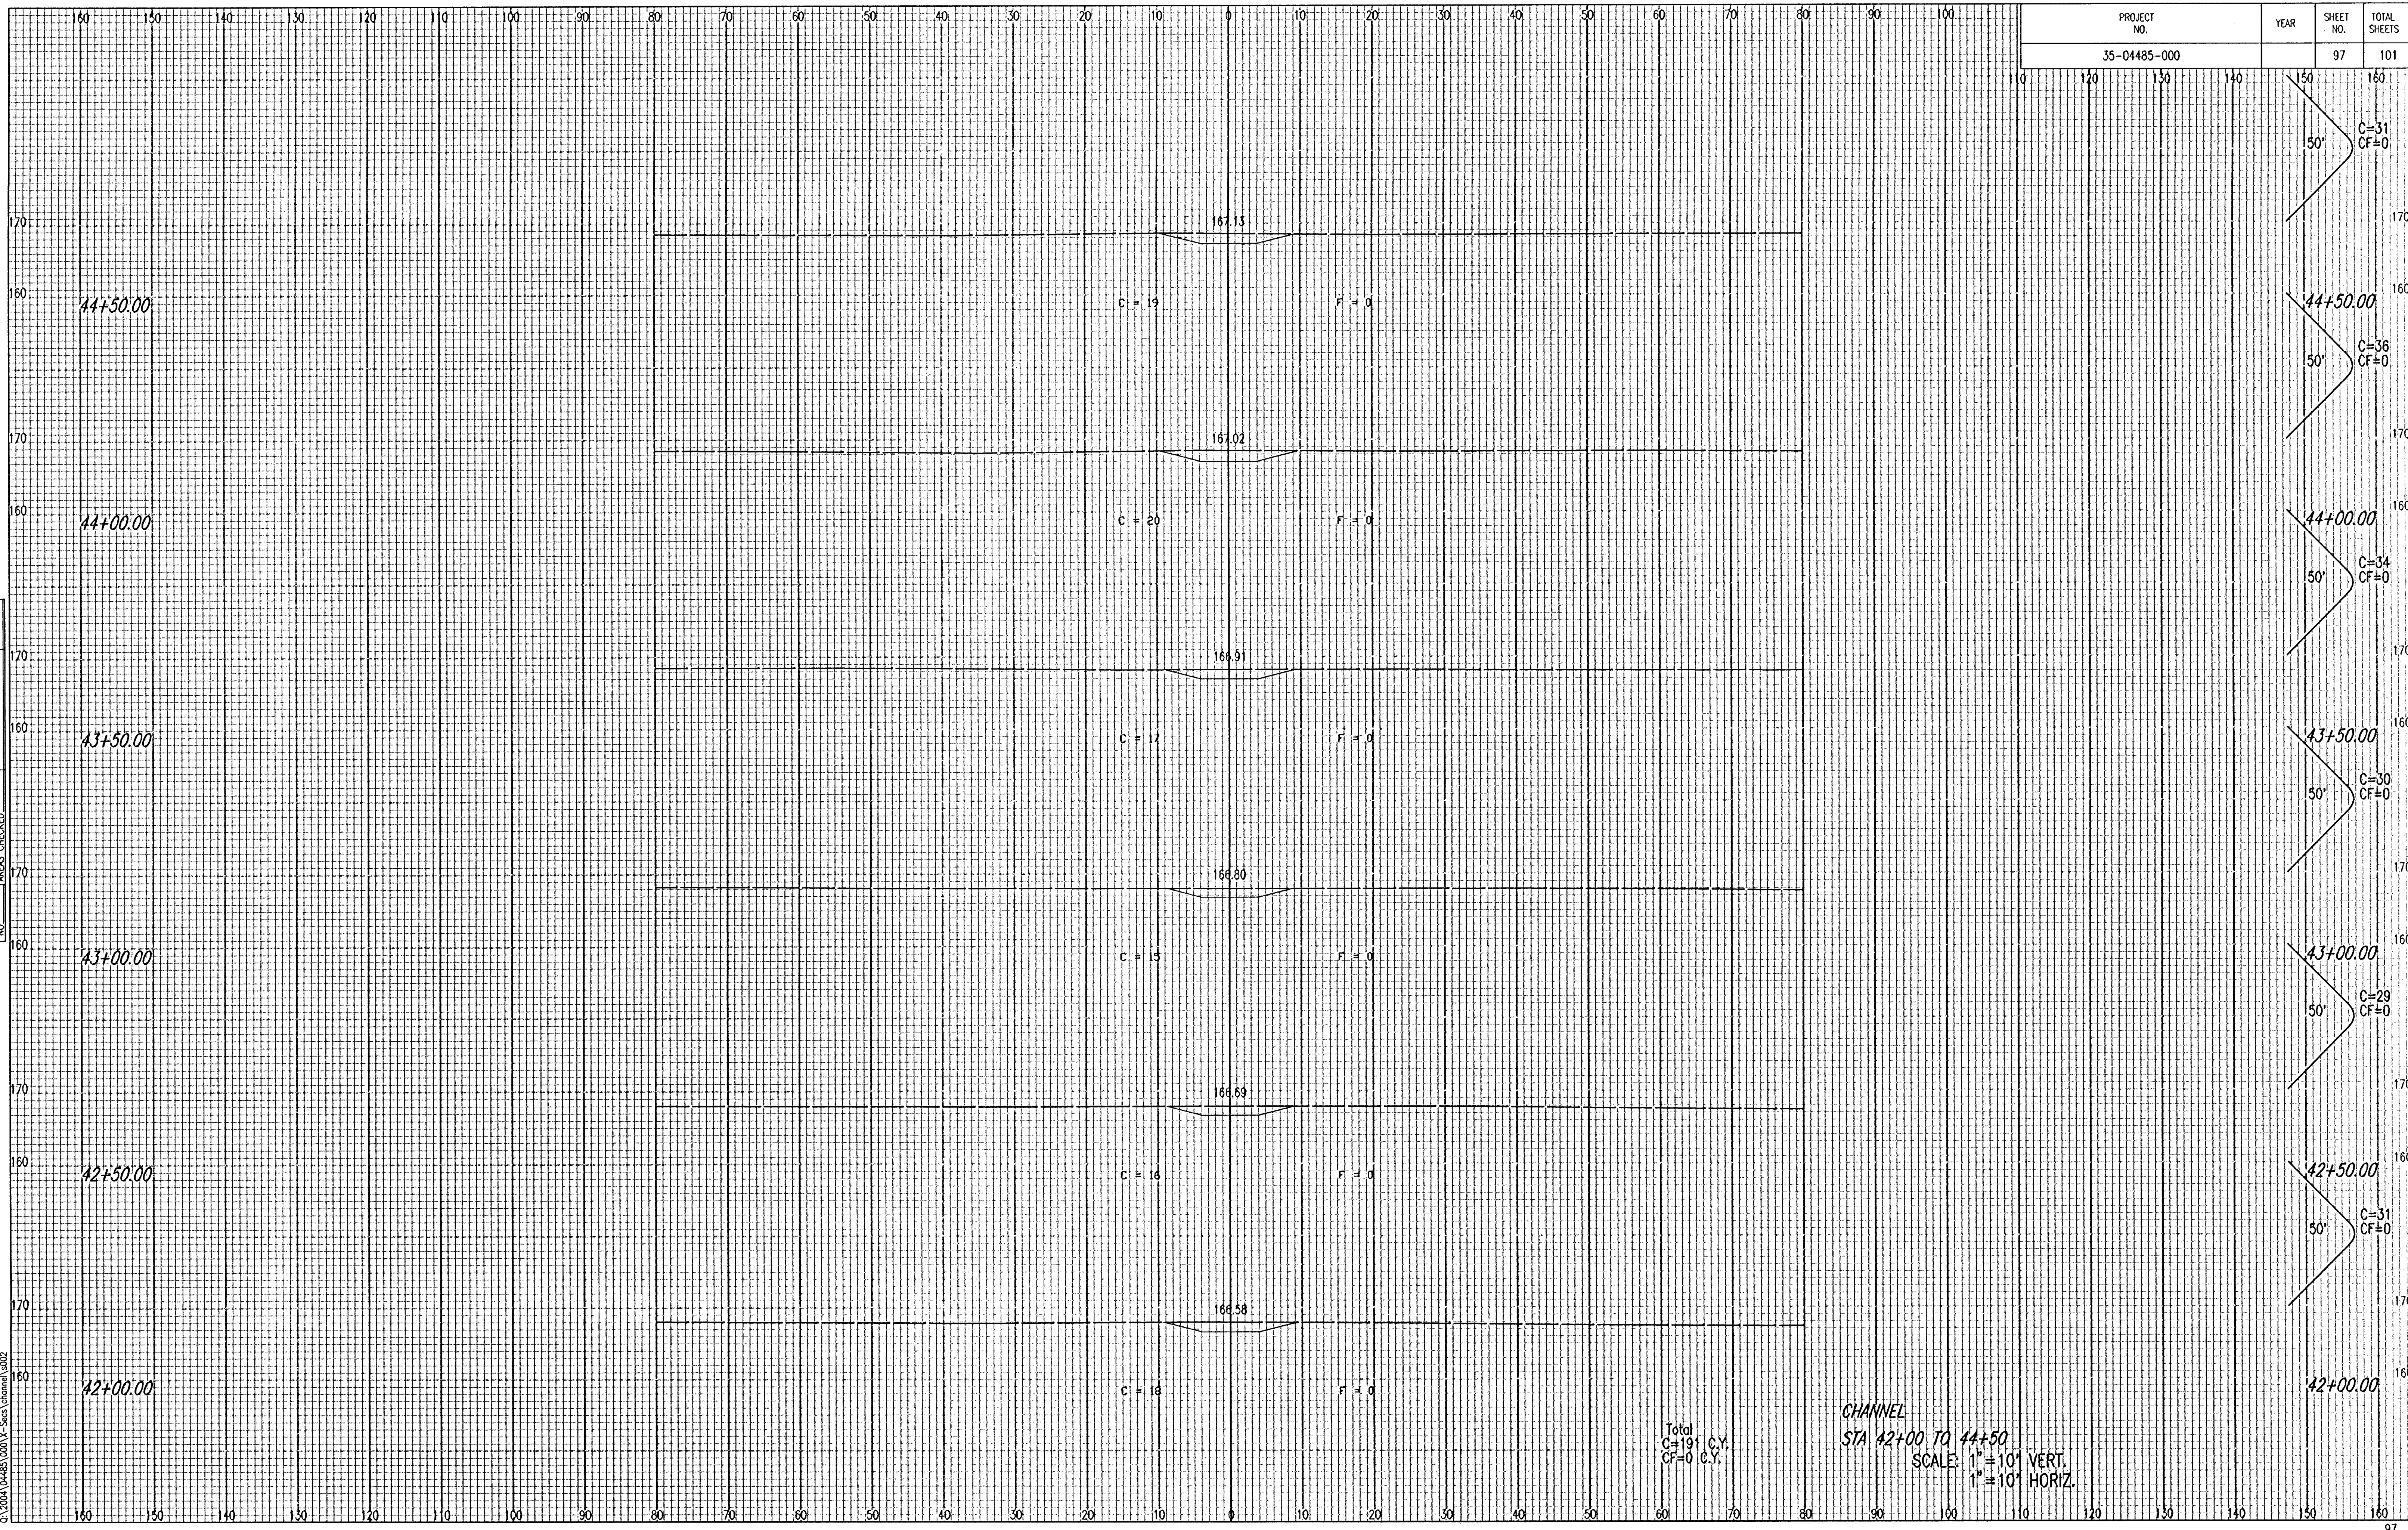

Total
 C=191 C.Y.
 CF=0 C.Y.

CHANNEL
 STA 42+00 TO 44+50
 SCALE: 1" = 10' VERT.
 1" = 10' HORIZ.