


PROJECT NO.	YEAR	SHEET NO.	TOTAL SHEETS
35-04485-000		99	101

NOTE BOOK NO.	TEMPLATE AREAS CHECKED

Saved 11-09-2005 11:50:52 AM by BJS
 C:\2004\04485\000\X-2005 Channel.dwg

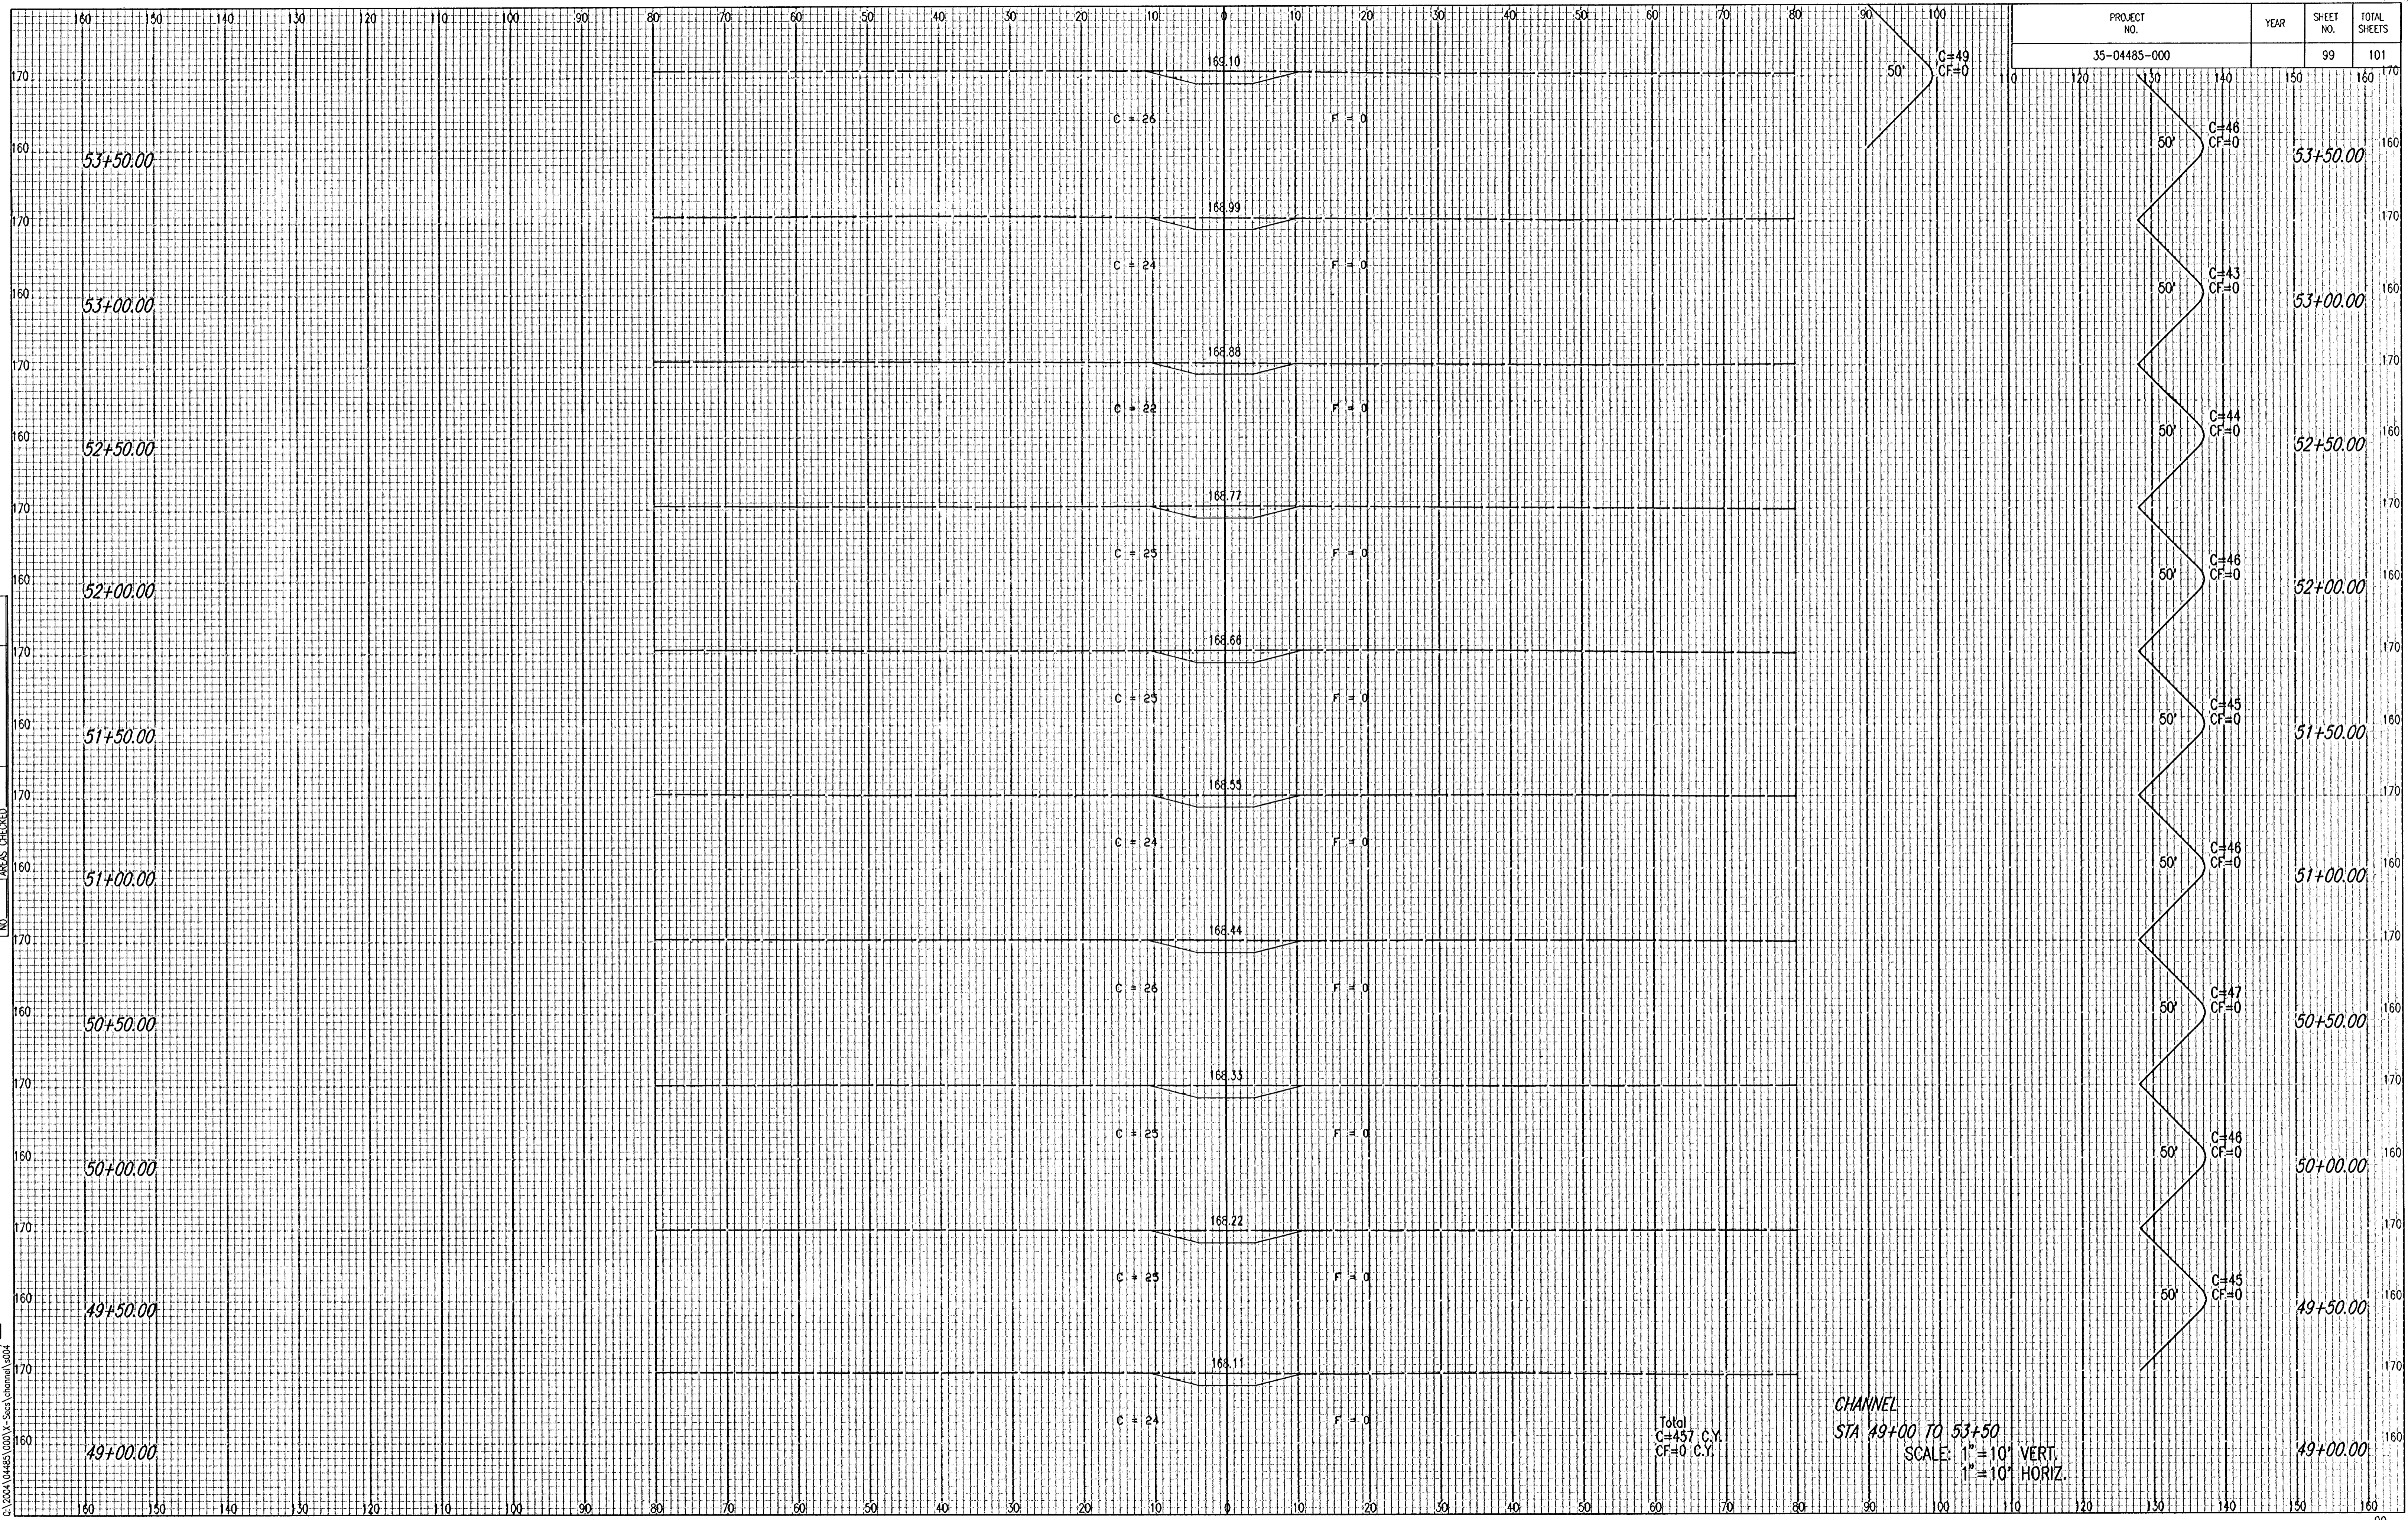

Total
 C=457 C.Y.
 CF=0 C.Y.

CHANNEL
 STA 49+00 TO 53+50
 SCALE: 1" = 10' VERT.
 1" = 10' HORIZ.