


NOTE BOOK	TITLE PAGE
NO.	AREAS CHECKED

Saved 11-09-2005 11:50:54 AM by BUS
 Plot Scale 1:1000
 11-09-2005 11:50:54 AM by JMM
 11-09-2005 11:50:54 AM by JMM

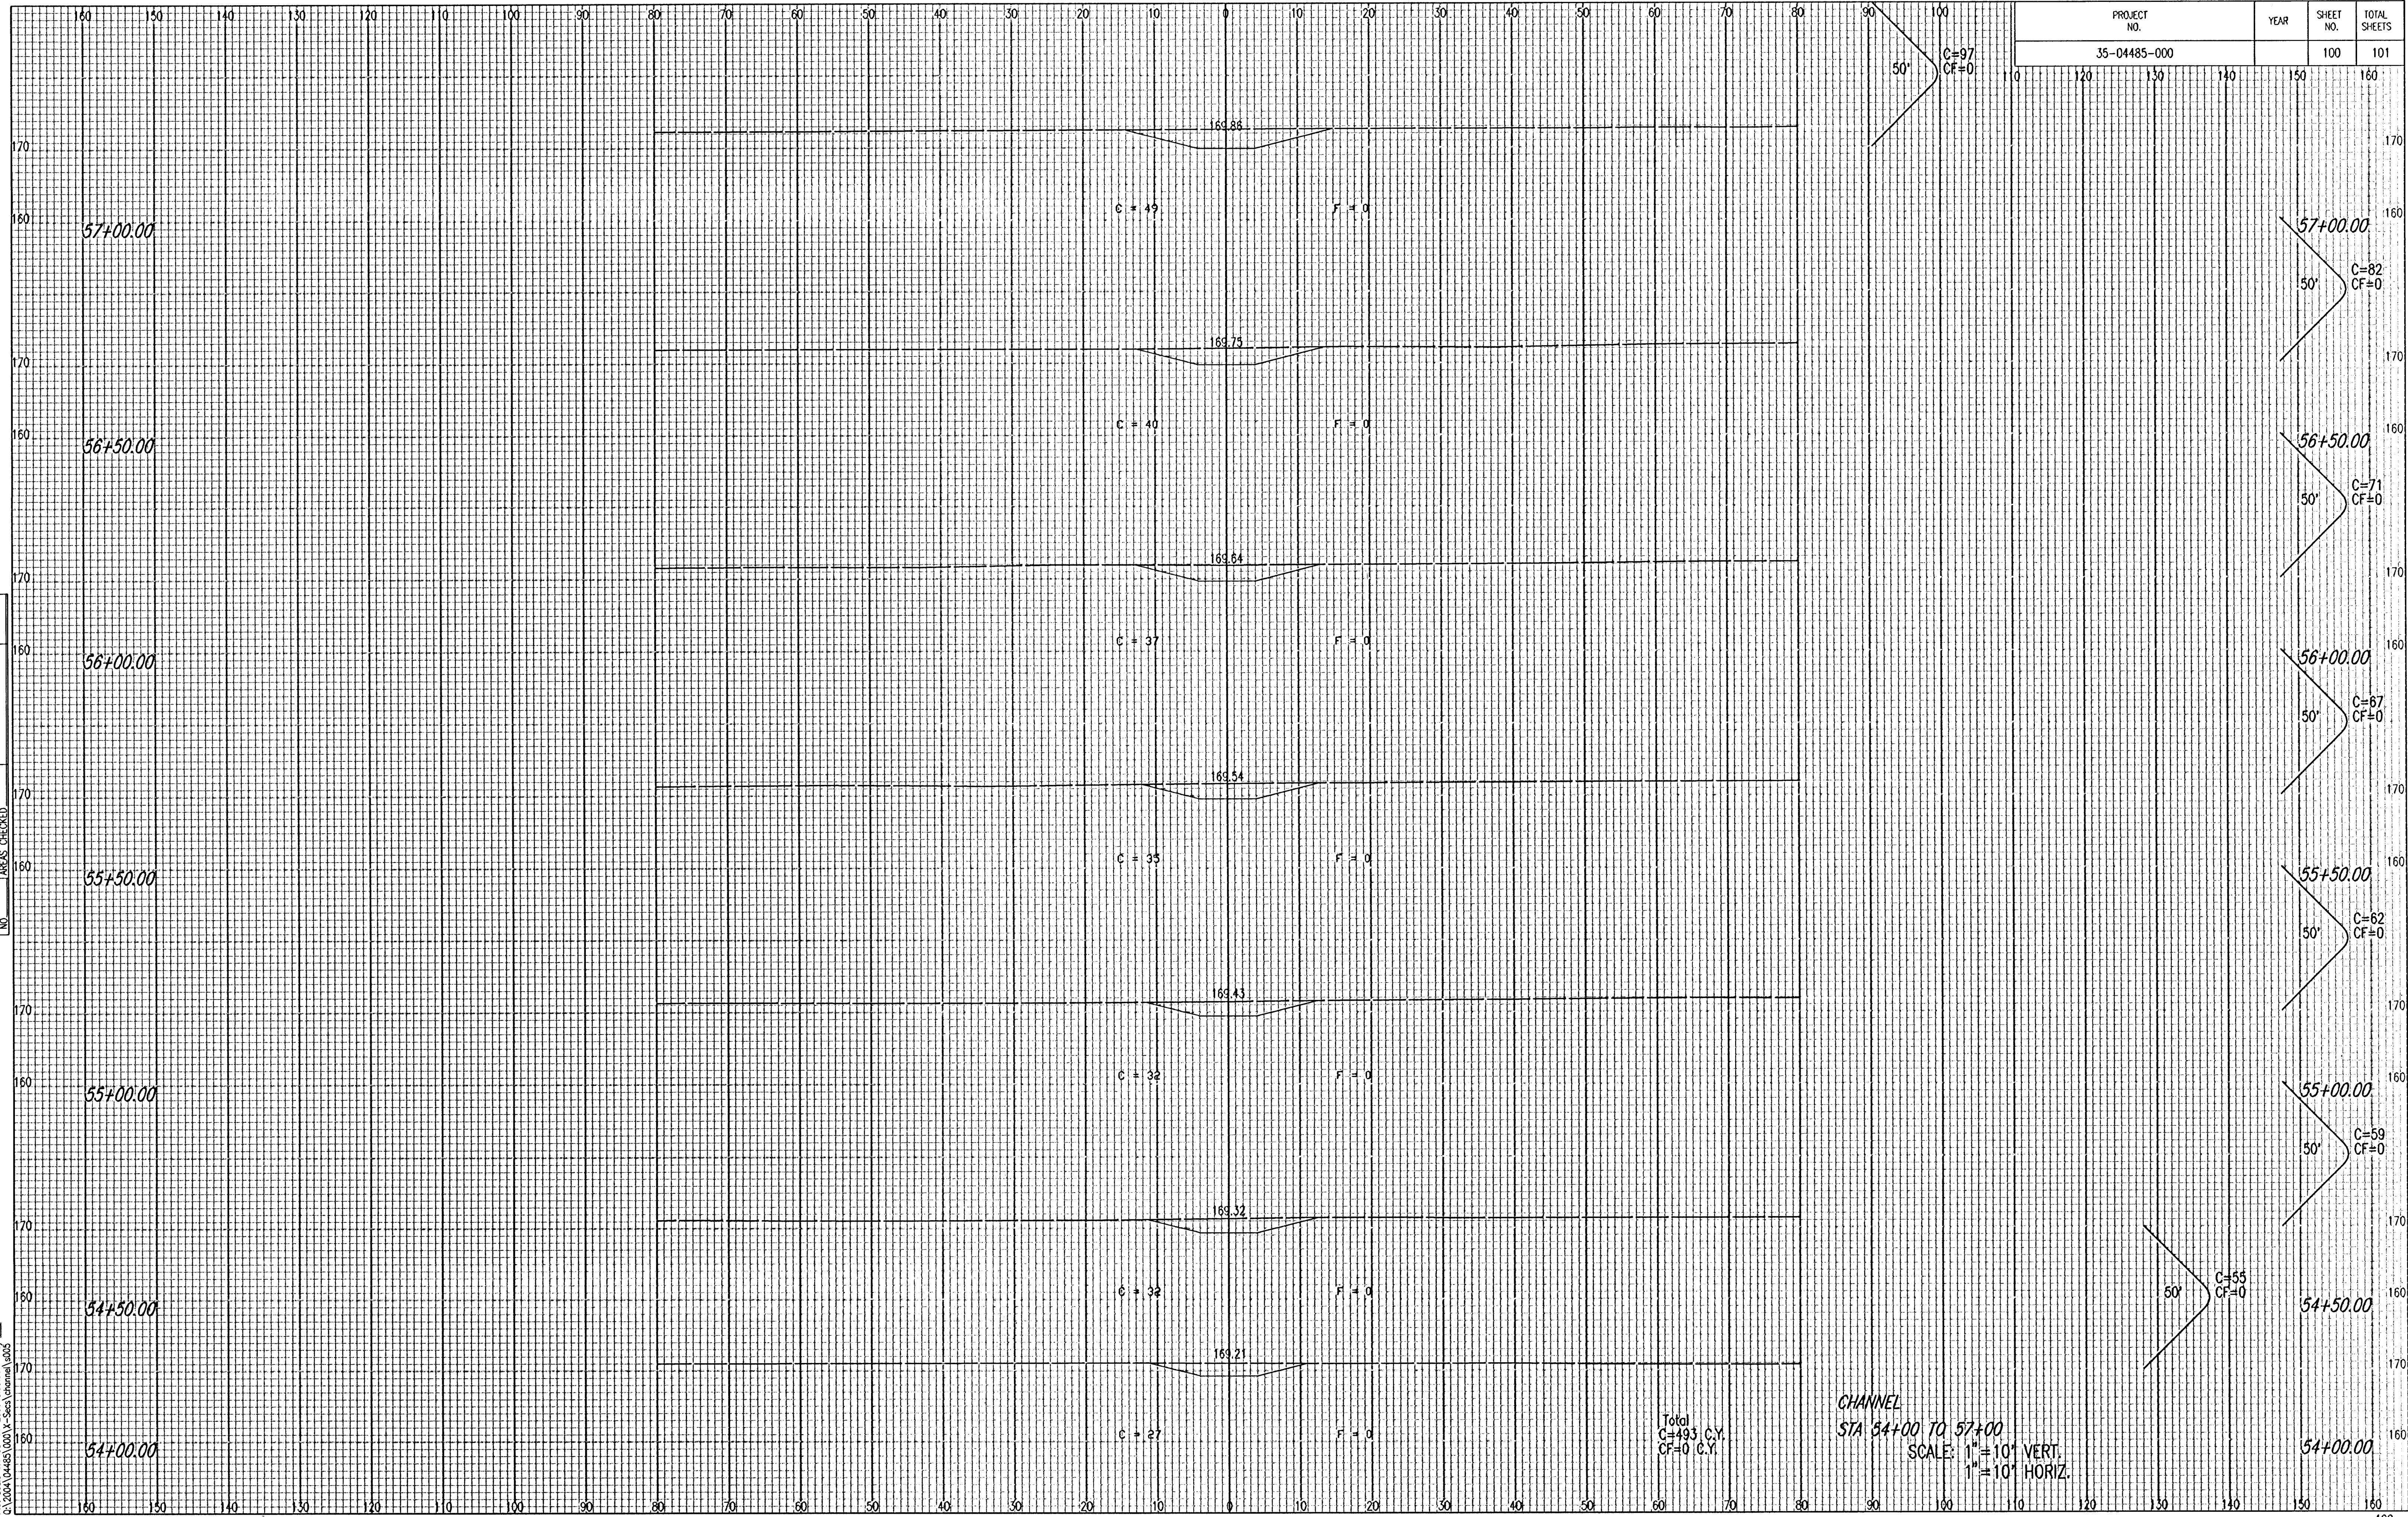

PROJECT NO.	YEAR	SHEET NO.	TOTAL SHEETS
35-04485-000		100	101

Total
 C=493 C.Y.
 CF=0 C.Y.

CHANNEL
 STA 54+00 TO 57+00
 SCALE: 1"=10' VERT.
 1"=10' HORIZ.

