


Drawn Bøjkratzer Plotted 2/2/2024
File g:\transystems\pw_local\transyscorp-pw\ae-djkratzer\d254772\C-RDW-M02-801.dgn

STATE	PROJECT NO.	YEAR	SHEET NO.	TOTAL SHEETS
KANSAS	472-2021	2024	129	163

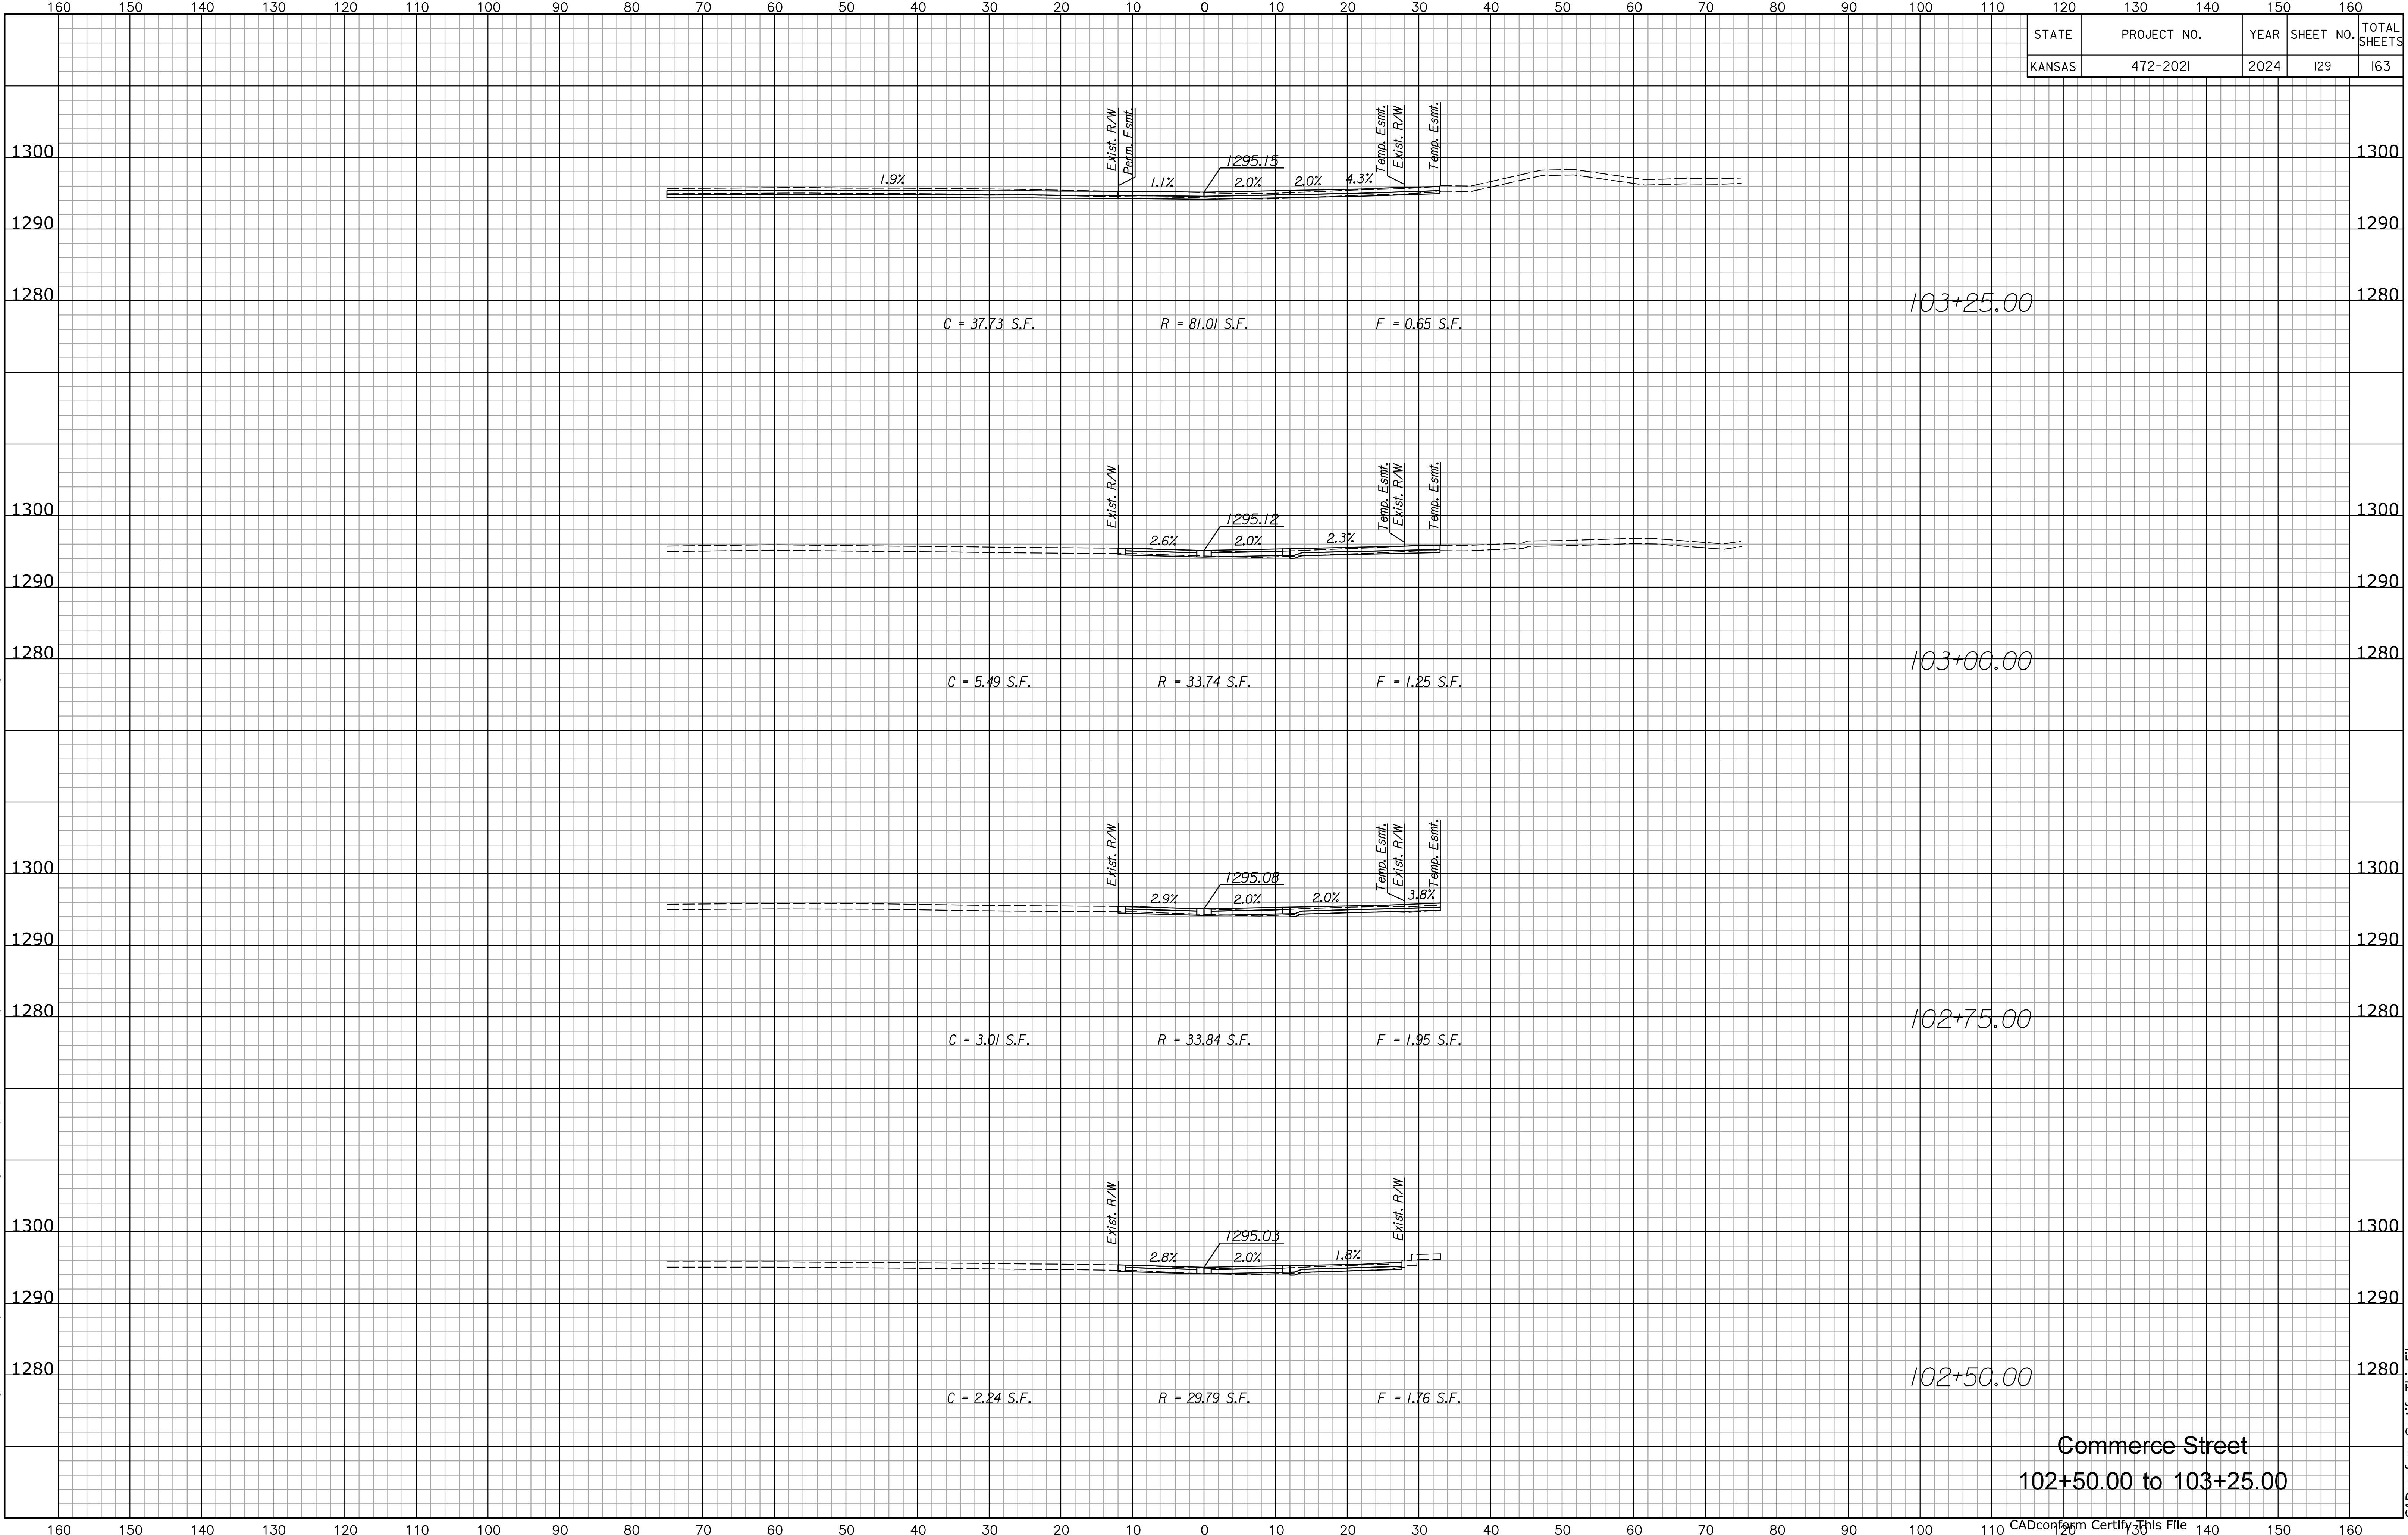

Commerce Street
102+50.00 to 103+25.00