


50 ft

PROJECT NO.	YEAR	SHEET NO.	TOTAL SHEETS
35-04485-000		101	101

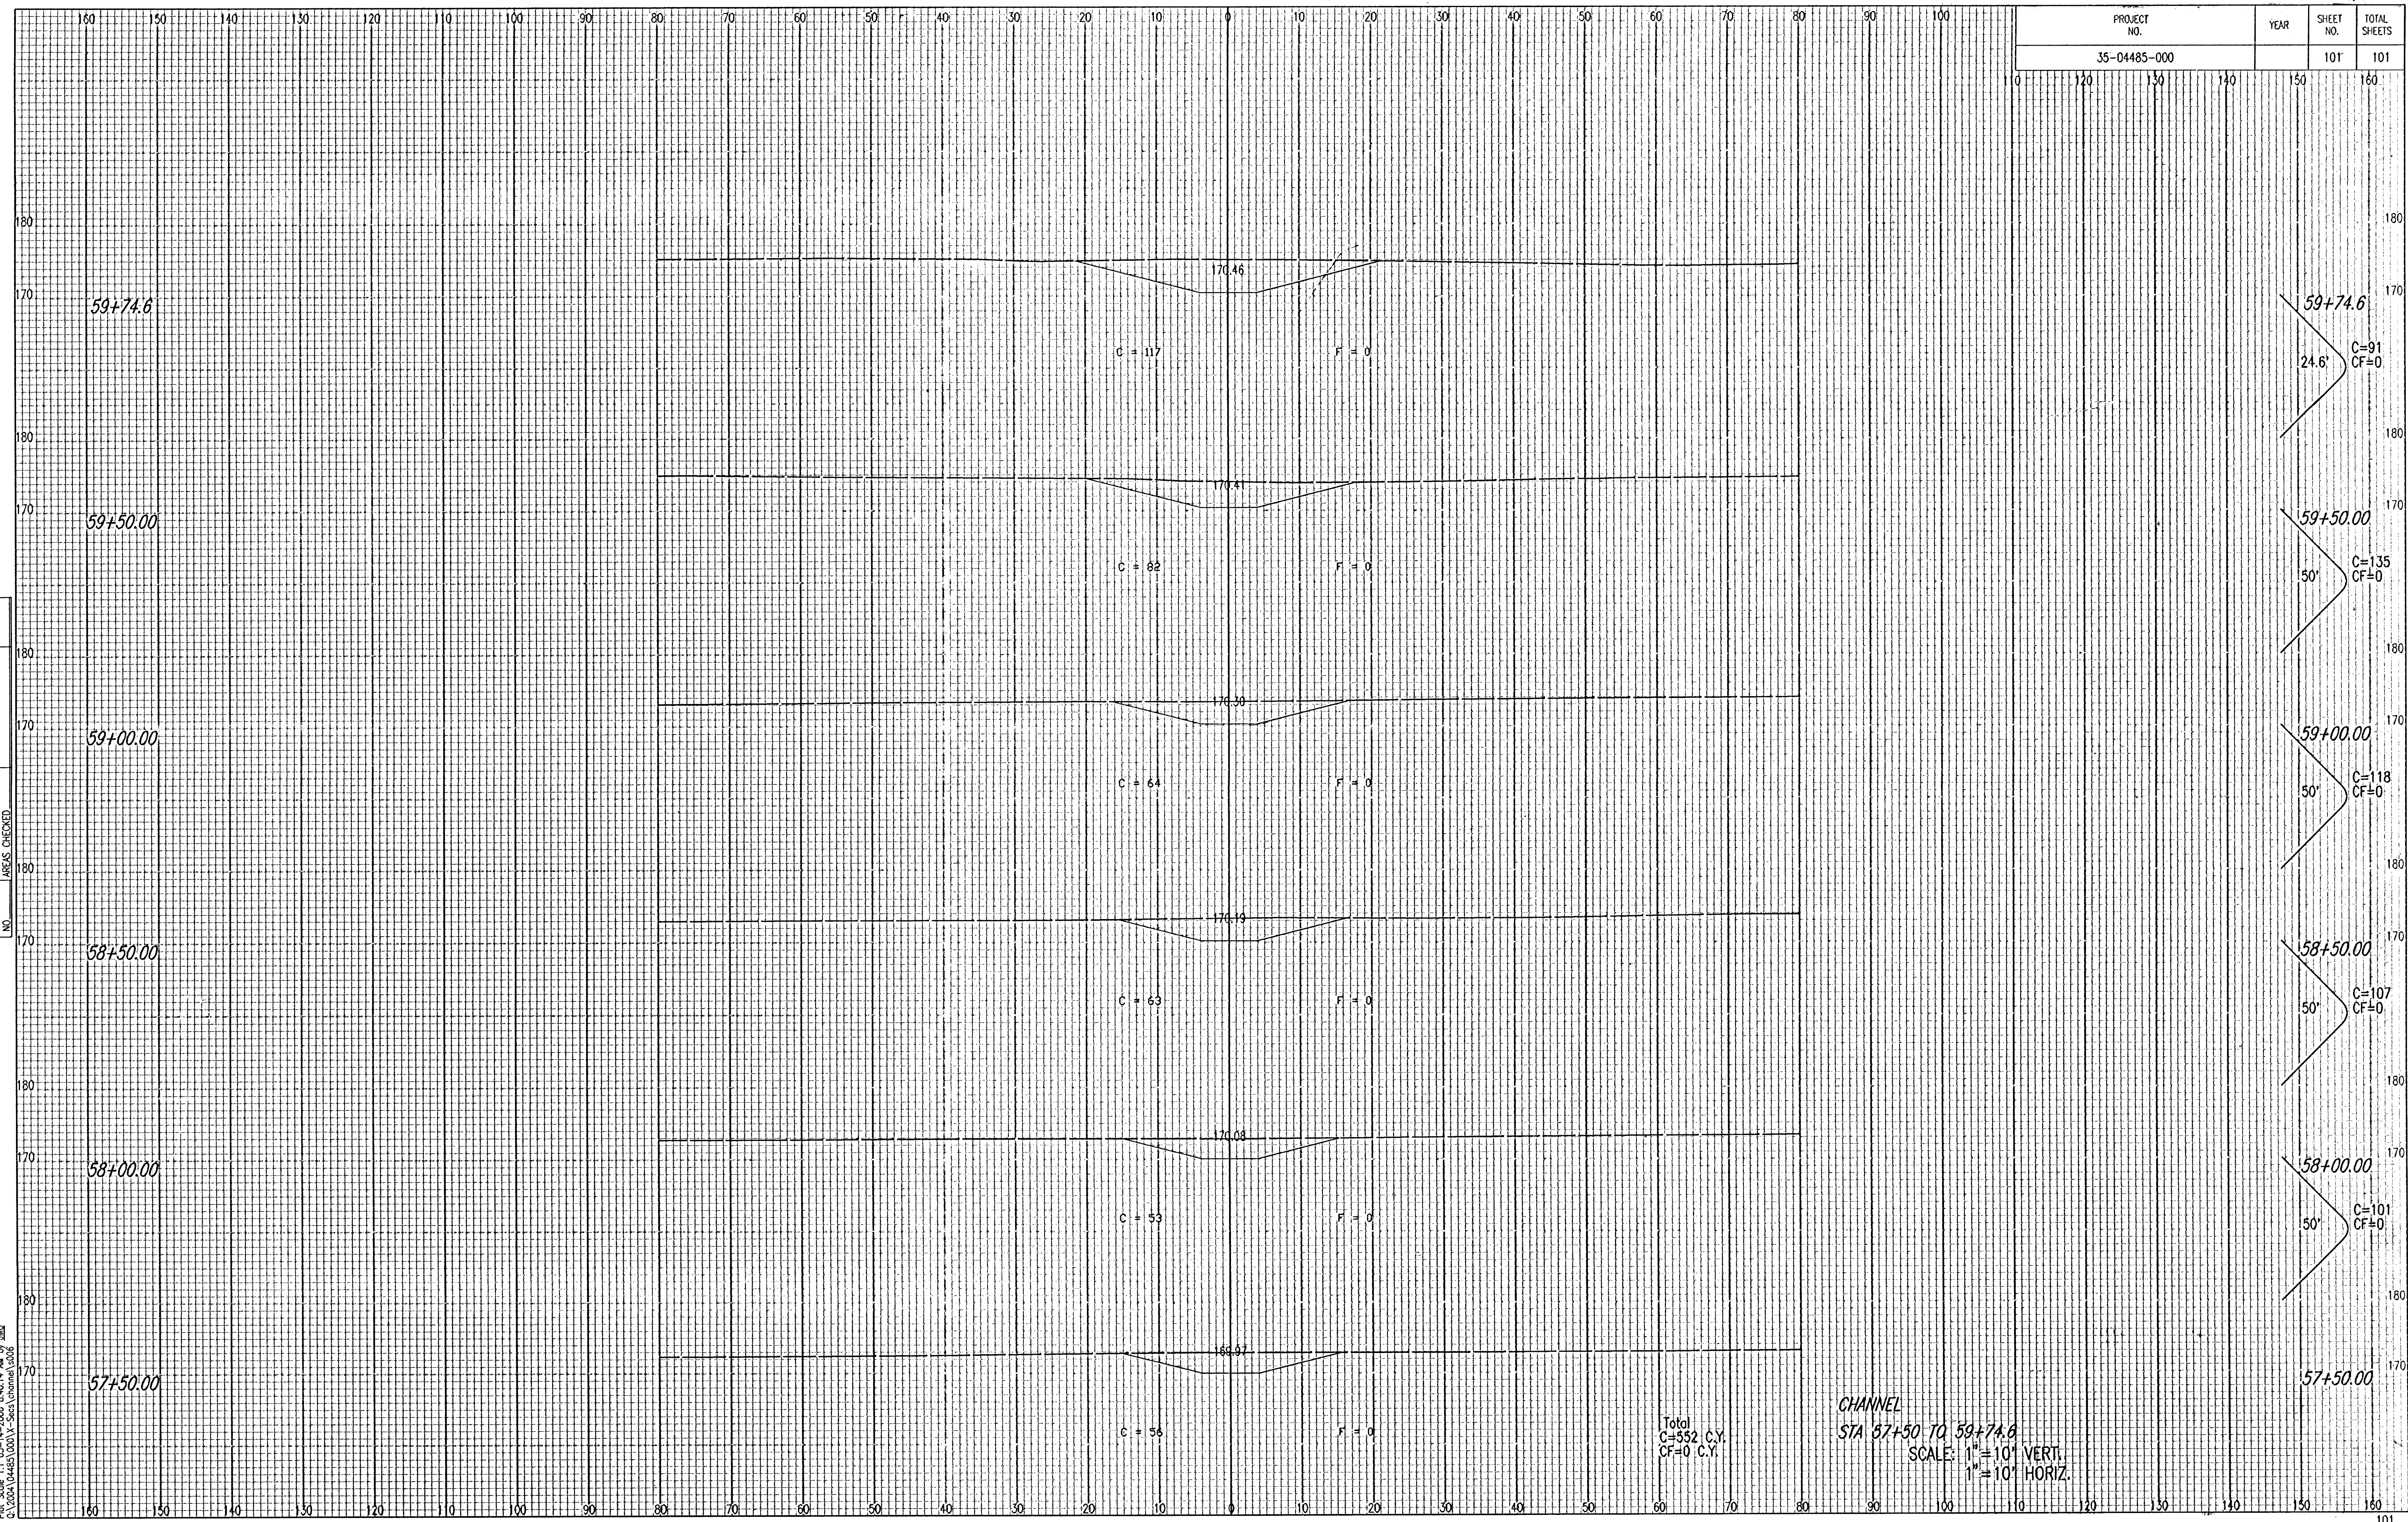

NOTE BOOK	DATE	NO.

Saved 11-09-2005 11:55:30 AM by BJS  
 Plot Scale 1:1 03-14-2006 6:40:14 AM by JMU  
 C:\2004\04485\000\1-585\channel.dwg

Total  
 C=552 C.Y.  
 CF=0 C.Y.

CHANNEL  
 STA 57+50 TO 59+74.6  
 SCALE: 1"=10' VERT.  
 1"=10' HORIZ.