


STATE	PROJECT NO.	YEAR	SHEET NO.	TOTAL SHEETS
KANSAS	472-2021	2024	136	163

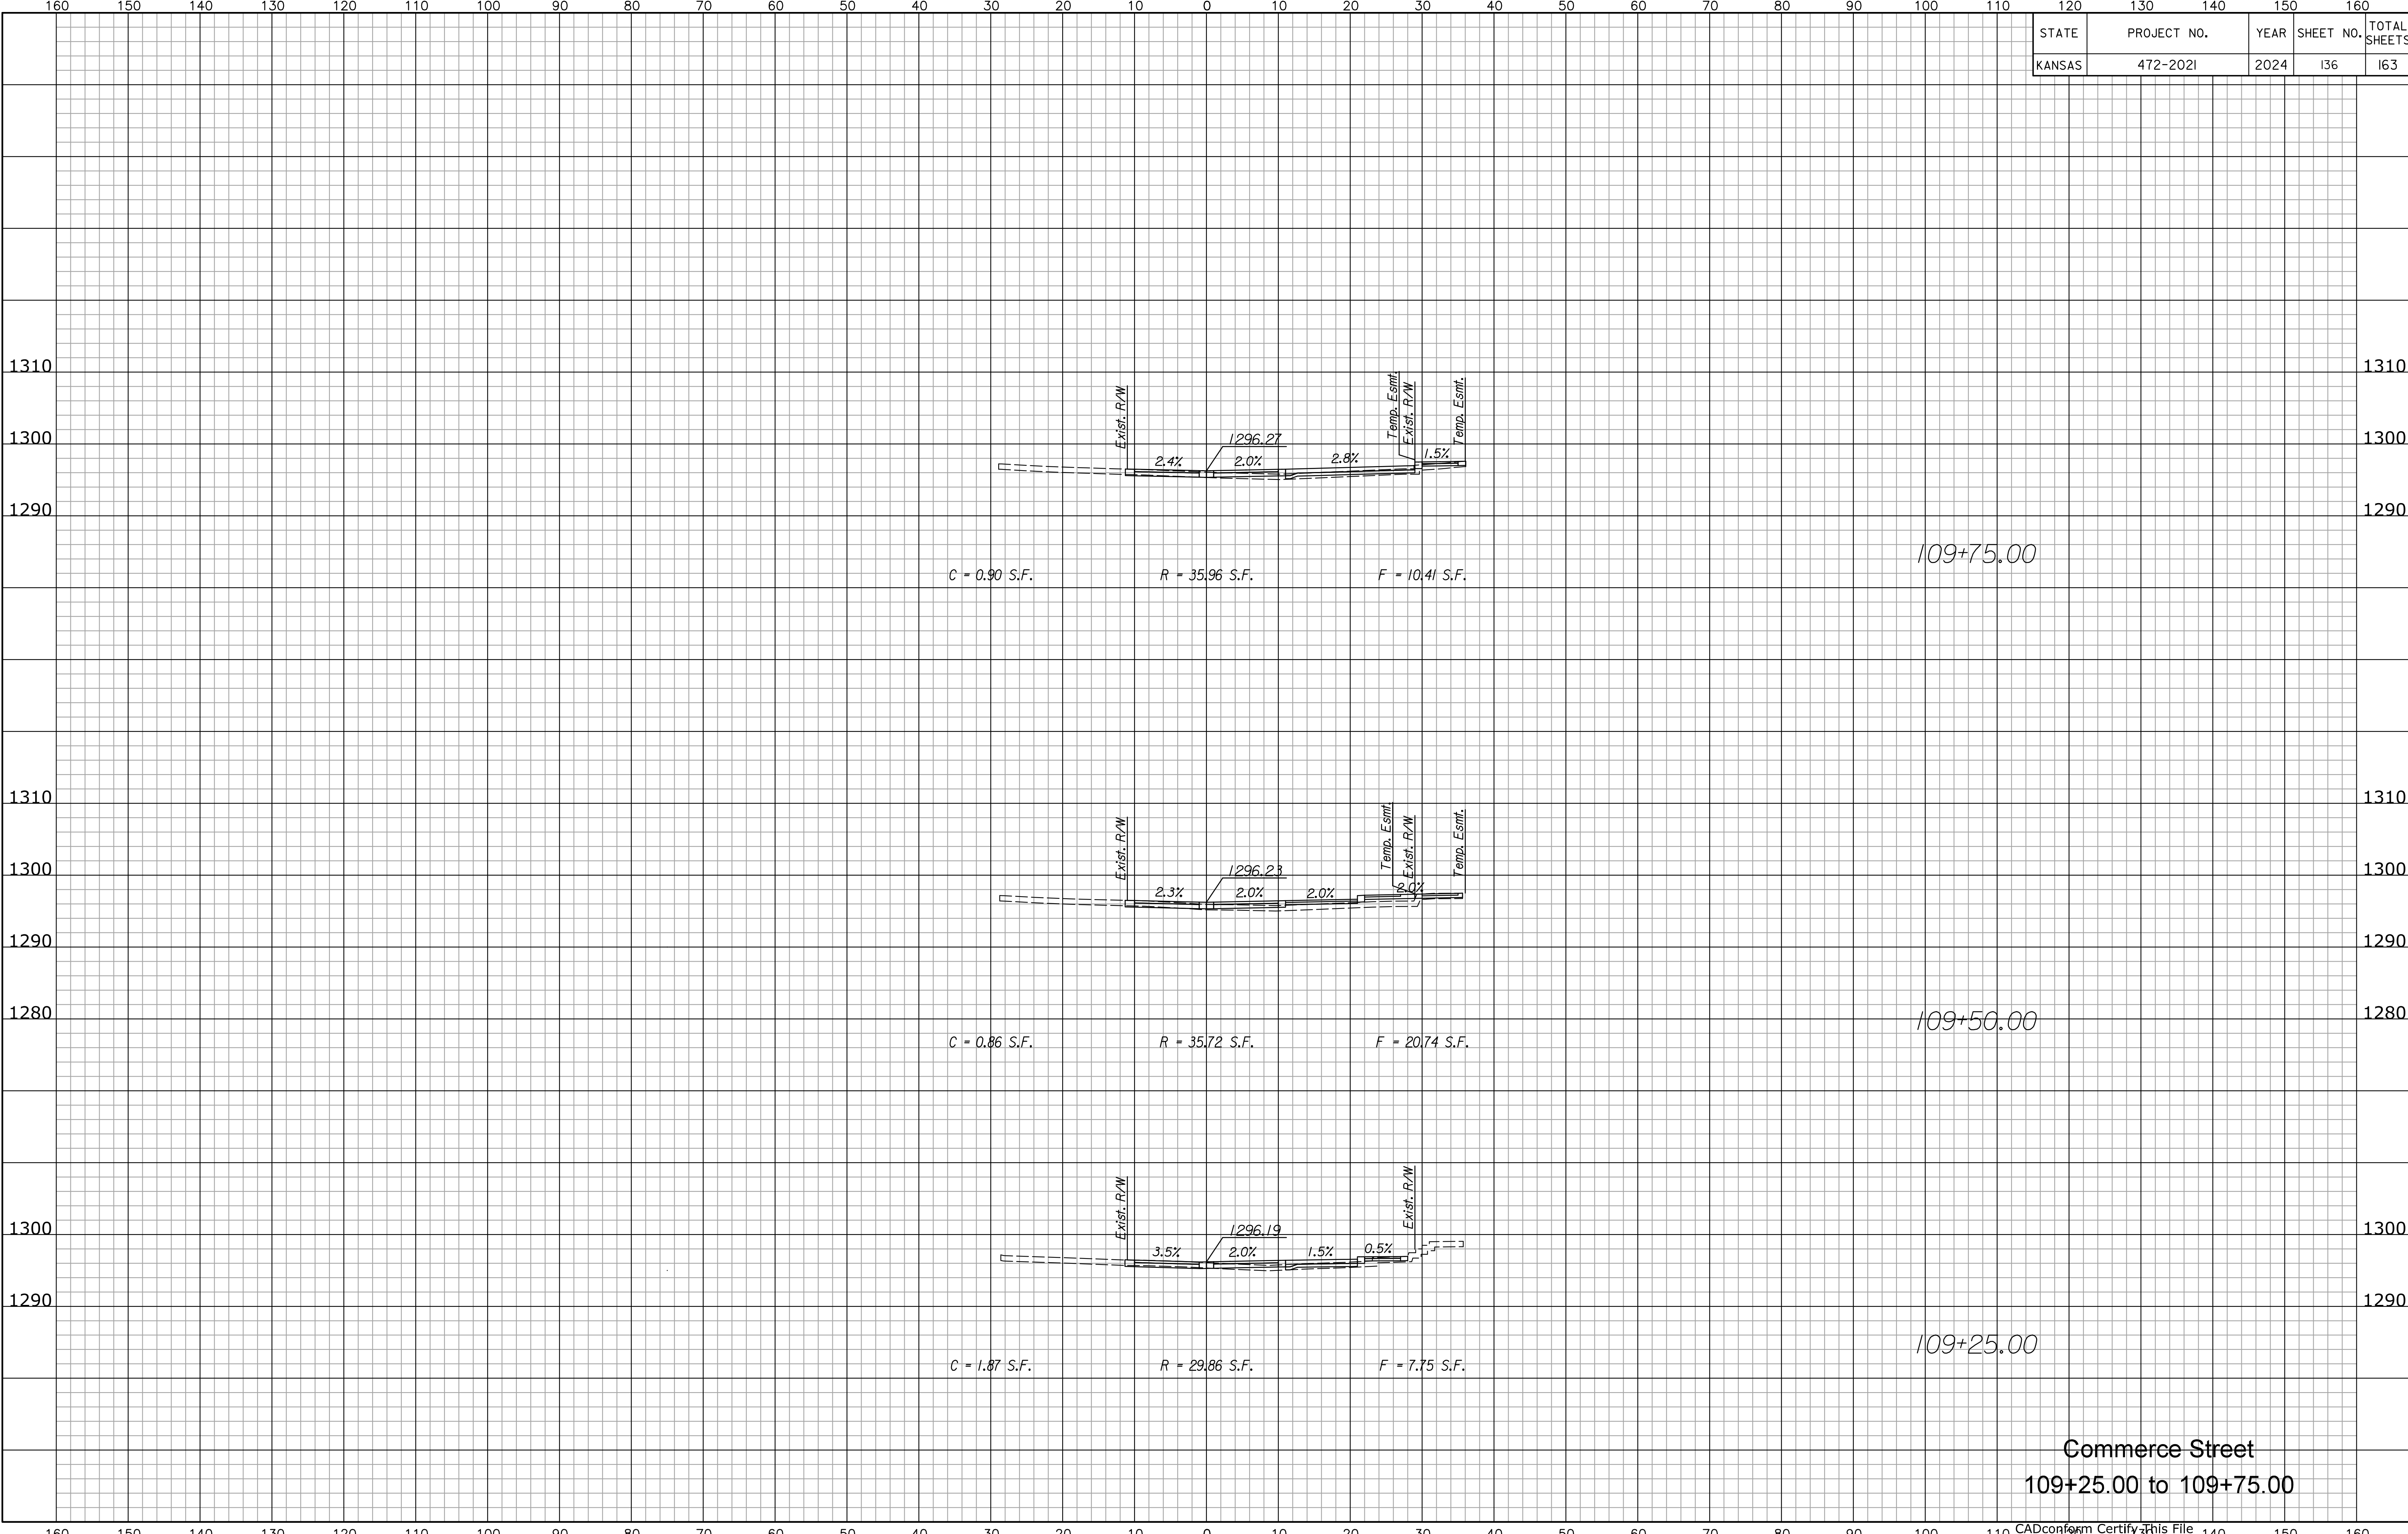

C = 0.90 S.F. R = 35.96 S.F. F = 10.41 S.F.

109+75.00

C = 0.86 S.F. R = 35.72 S.F. F = 20.74 S.F.

109+50.00

C = 1.87 S.F. R = 29.86 S.F. F = 7.75 S.F.

109+25.00

Commerce Street
109+25.00 to 109+75.00

Drawn Bøjkratzer Plotte 2/2/2024
File g:\transystems\pw_local\transyscorp-pw\ae-djkratzer\d254772\C-RDW-M02-801.dgn

CADconform Certify This File

CADconform Certify This File