


Drawn By: jkratzer Plot: 2/2/2024  
File G:\transystems\pw\_local\transyscorp-pw\ae-dikratzer\di254772\C-RDW-M01-801.dgn

STATE	PROJECT NO.	YEAR	SHEET NO.	TOTAL SHEETS
KANSAS	472-2021	2024	142	163

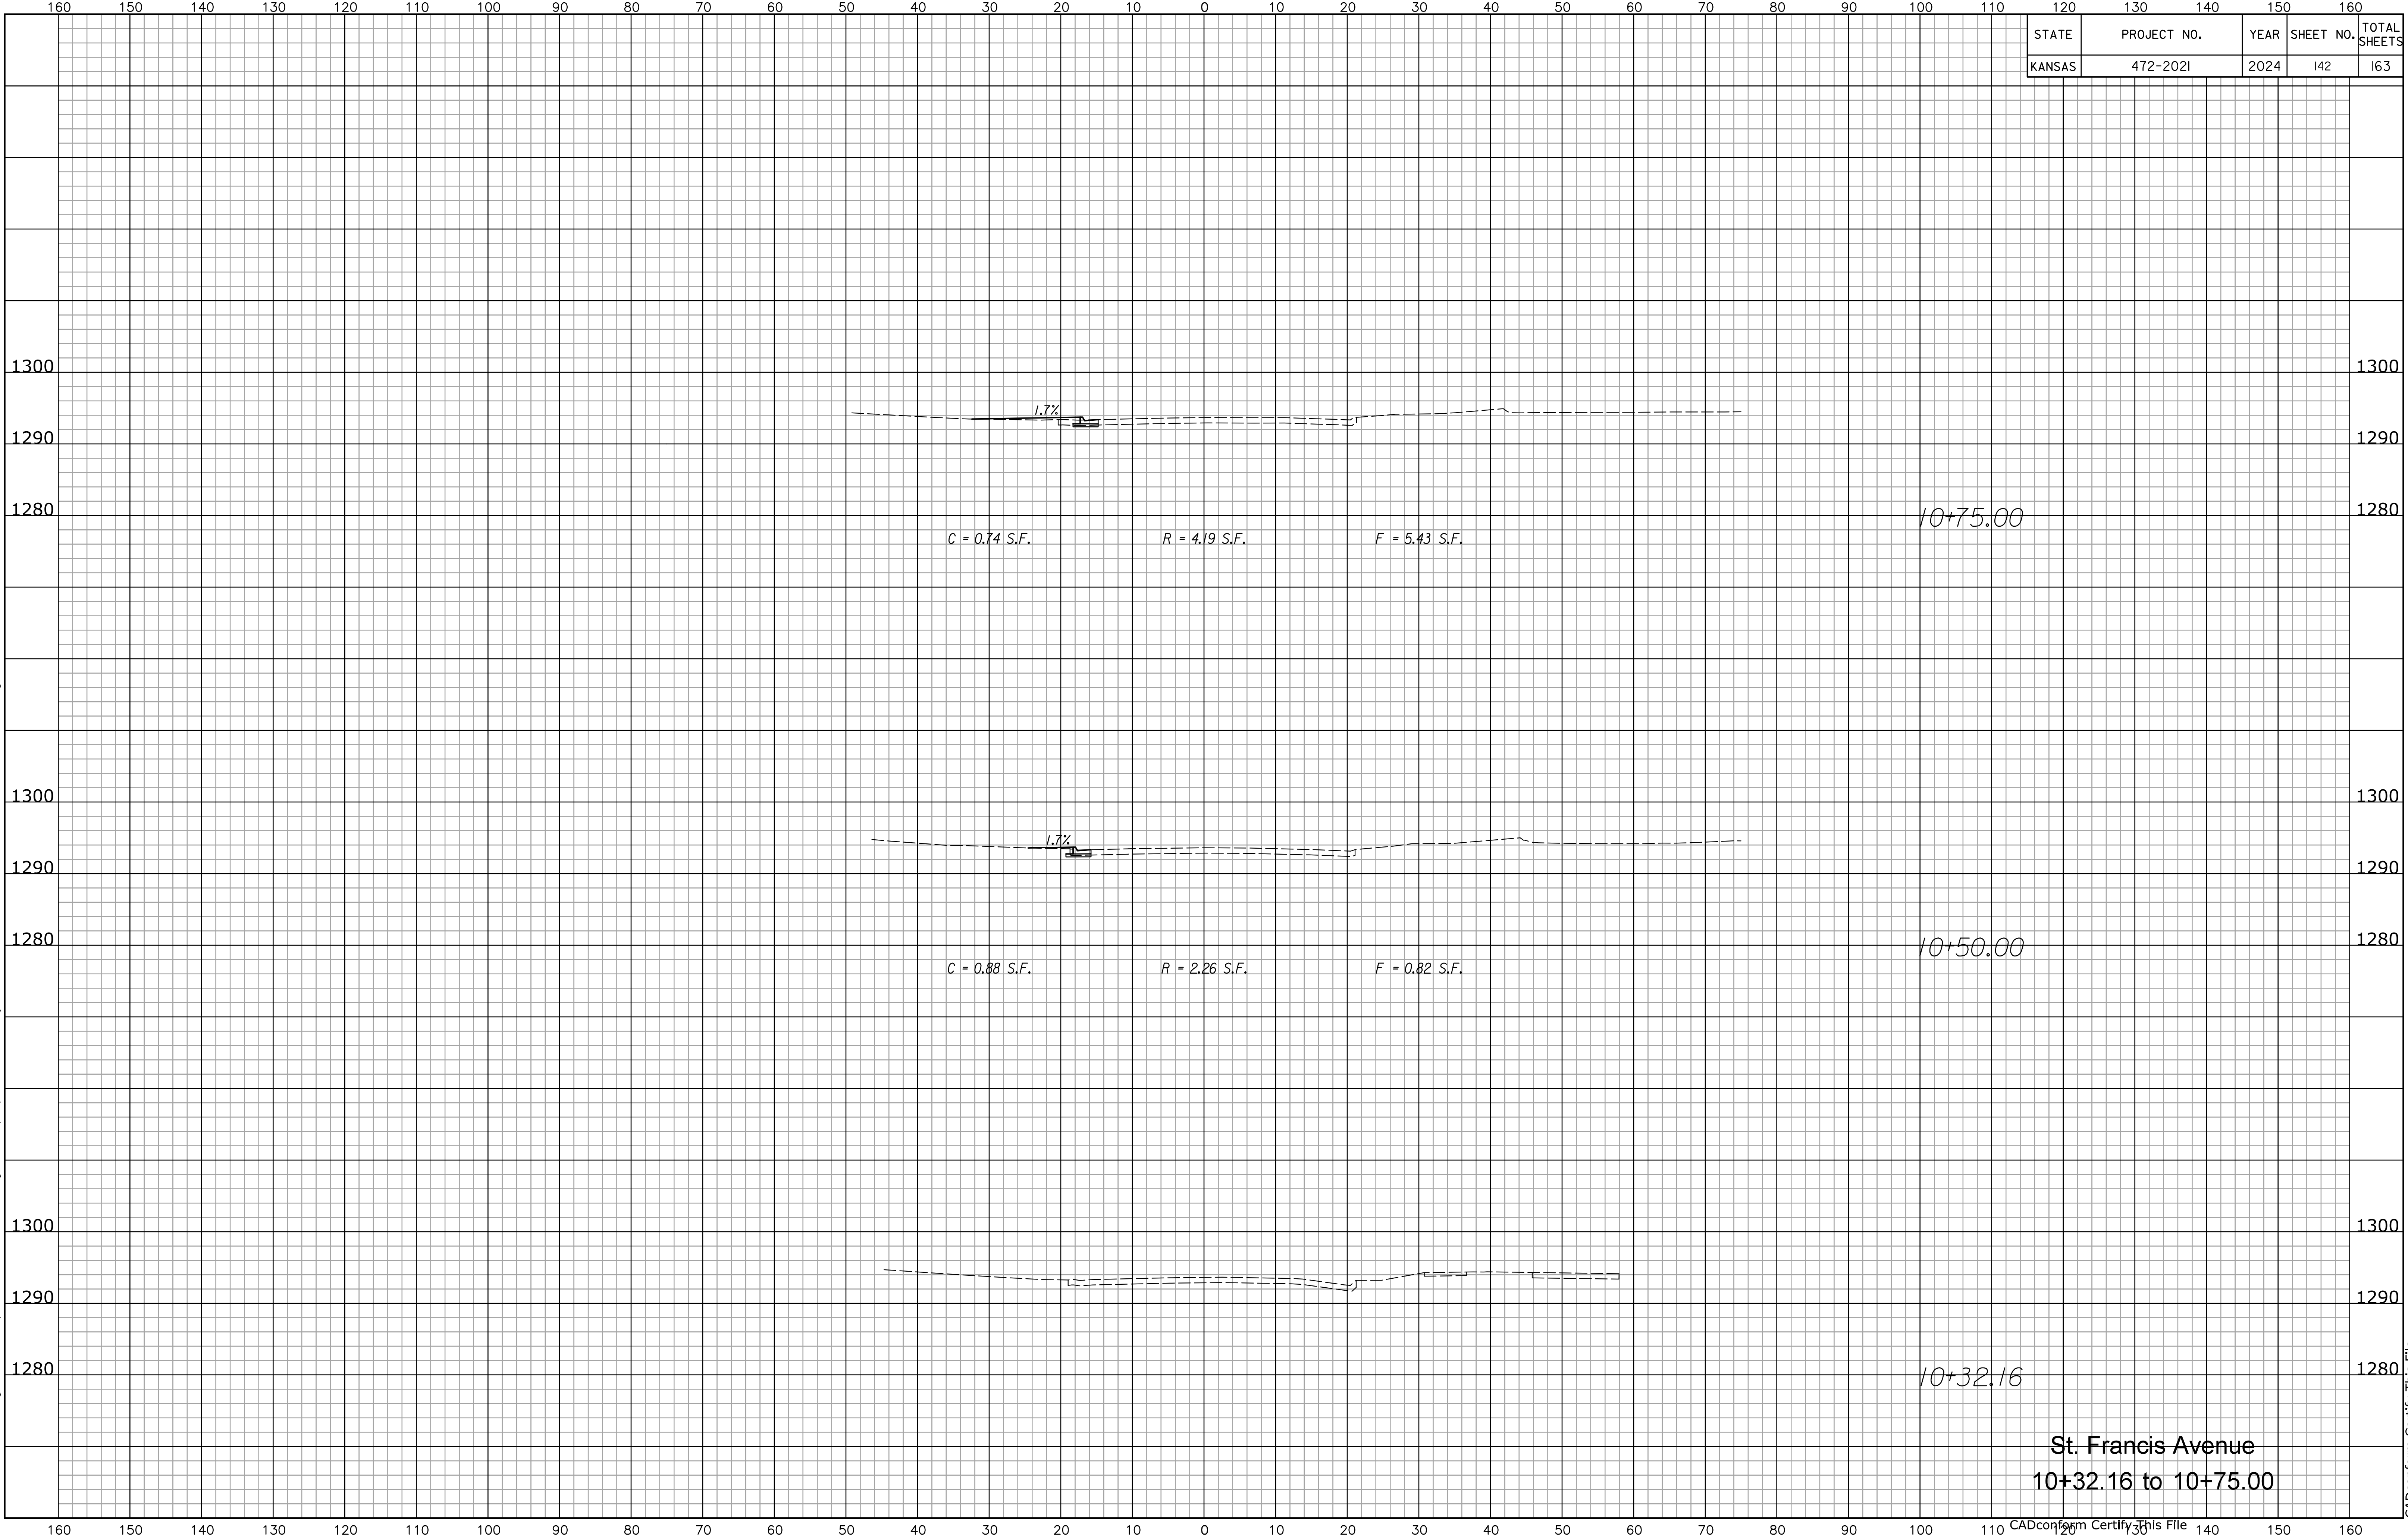

St. Francis Avenue  
10+32.16 to 10+75.00