

Connect drain pipe to exist. 4" PVC roof drain lines. Abandon existing line to north. See Sht. No. 36

Install 211 L.F. of 8" drain pipe. See Sht. No. 36

Connect drain pipe to exist. 4" PVC roof drain lines. Abandon existing line to north. See Sht. No. 36


MEDIAN LOCATION				
Point No.	Station	Offset	Elevation	
29	34+59.68	0.72' Rt.	113.53	114.22
30	34+58.42	4.25' Rt.	113.53	Radius Point
31	34+58.42	8.00' Rt.	113.37	114.06
32	34+62.11	4.89' Rt.	113.46	114.15
33	35+23.34	0.00' Rt.	113.88	114.56
34	35+31.34	8.00' Lt.	113.73	114.42
35	35+31.34	0.00' Rt.	Radius Point	
36	35+31.34	8.00' Rt.	113.73	114.42
37	35+83.43	0.72' Rt.	113.80	114.49
38	35+82.17	4.25' Rt.	Radius Point	
39	35+82.17	8.00' Rt.	113.66	114.35
40	35+85.86	4.89' Rt.	113.71	114.40
41	37+57.12	0.00' Rt.	112.46	113.13
42	37+65.12	8.00' Lt.	112.26	112.95
43	37+65.12	0.00' Rt.	Radius Point	
44	37+65.12	8.00' Lt.	112.26	112.95
63	34+09.28	8.00' Lt.	113.07	113.76
64	34+09.28	142.00' Rt.	Radius Point	
65	35+33.03	8.00' Lt.	113.73	114.42
66	35+33.03	142.00' Rt.	Radius Point	

PARKING LOT				
Point No.	Station	Offset	Elevation	
110	37+61.19	81.37' Rt.	113.01	113.59
111	37+67.56	68.21' Rt.	112.86	113.36
112	37+65.47	62.20' Rt.	112.82	113.32
113	37+51.52	55.44' Rt.	112.87	113.37
114	37+59.81	38.34' Rt.	112.70	113.20
115	37+90.38	53.15' Rt.	112.56	113.08
116	37+96.39	51.06' Rt.	112.49	112.99
117	38+02.57	38.29' Rt.	112.30	112.82

LEGEND

- Drive, Pavement and/or Sidewalk Removal
- Install 2-6" PVC (Sch. 40) Irrigation Sleeves, 2.5' apart extending 2' beyond Back of Curb

- UTILITIES**
- CATV - Cox Communications (Cable) 262-0661
 - E - Westar Energy (Electric) 261-6512
 - SWS - City of Wichita Stormwater Utility 268-4071
 - SS & W - City of Wichita Water Dept. 262-6000
 - T - SBC (Telephone) 800-870-8390

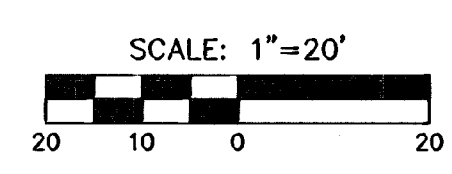

McCORMICK AVENUE STREET IMPROVEMENTS
PROJECT NAME

McCORMICK - STA. 33+00 TO STA. 39+00
SHEET TITLE

JRA DESIGN BY. | WNJ DRAWN BY. | JRA CHECKED BY.

AUGUST 2005 | 03245 | 6 / 111

DATE | JOB NO. | SHEET/OF