
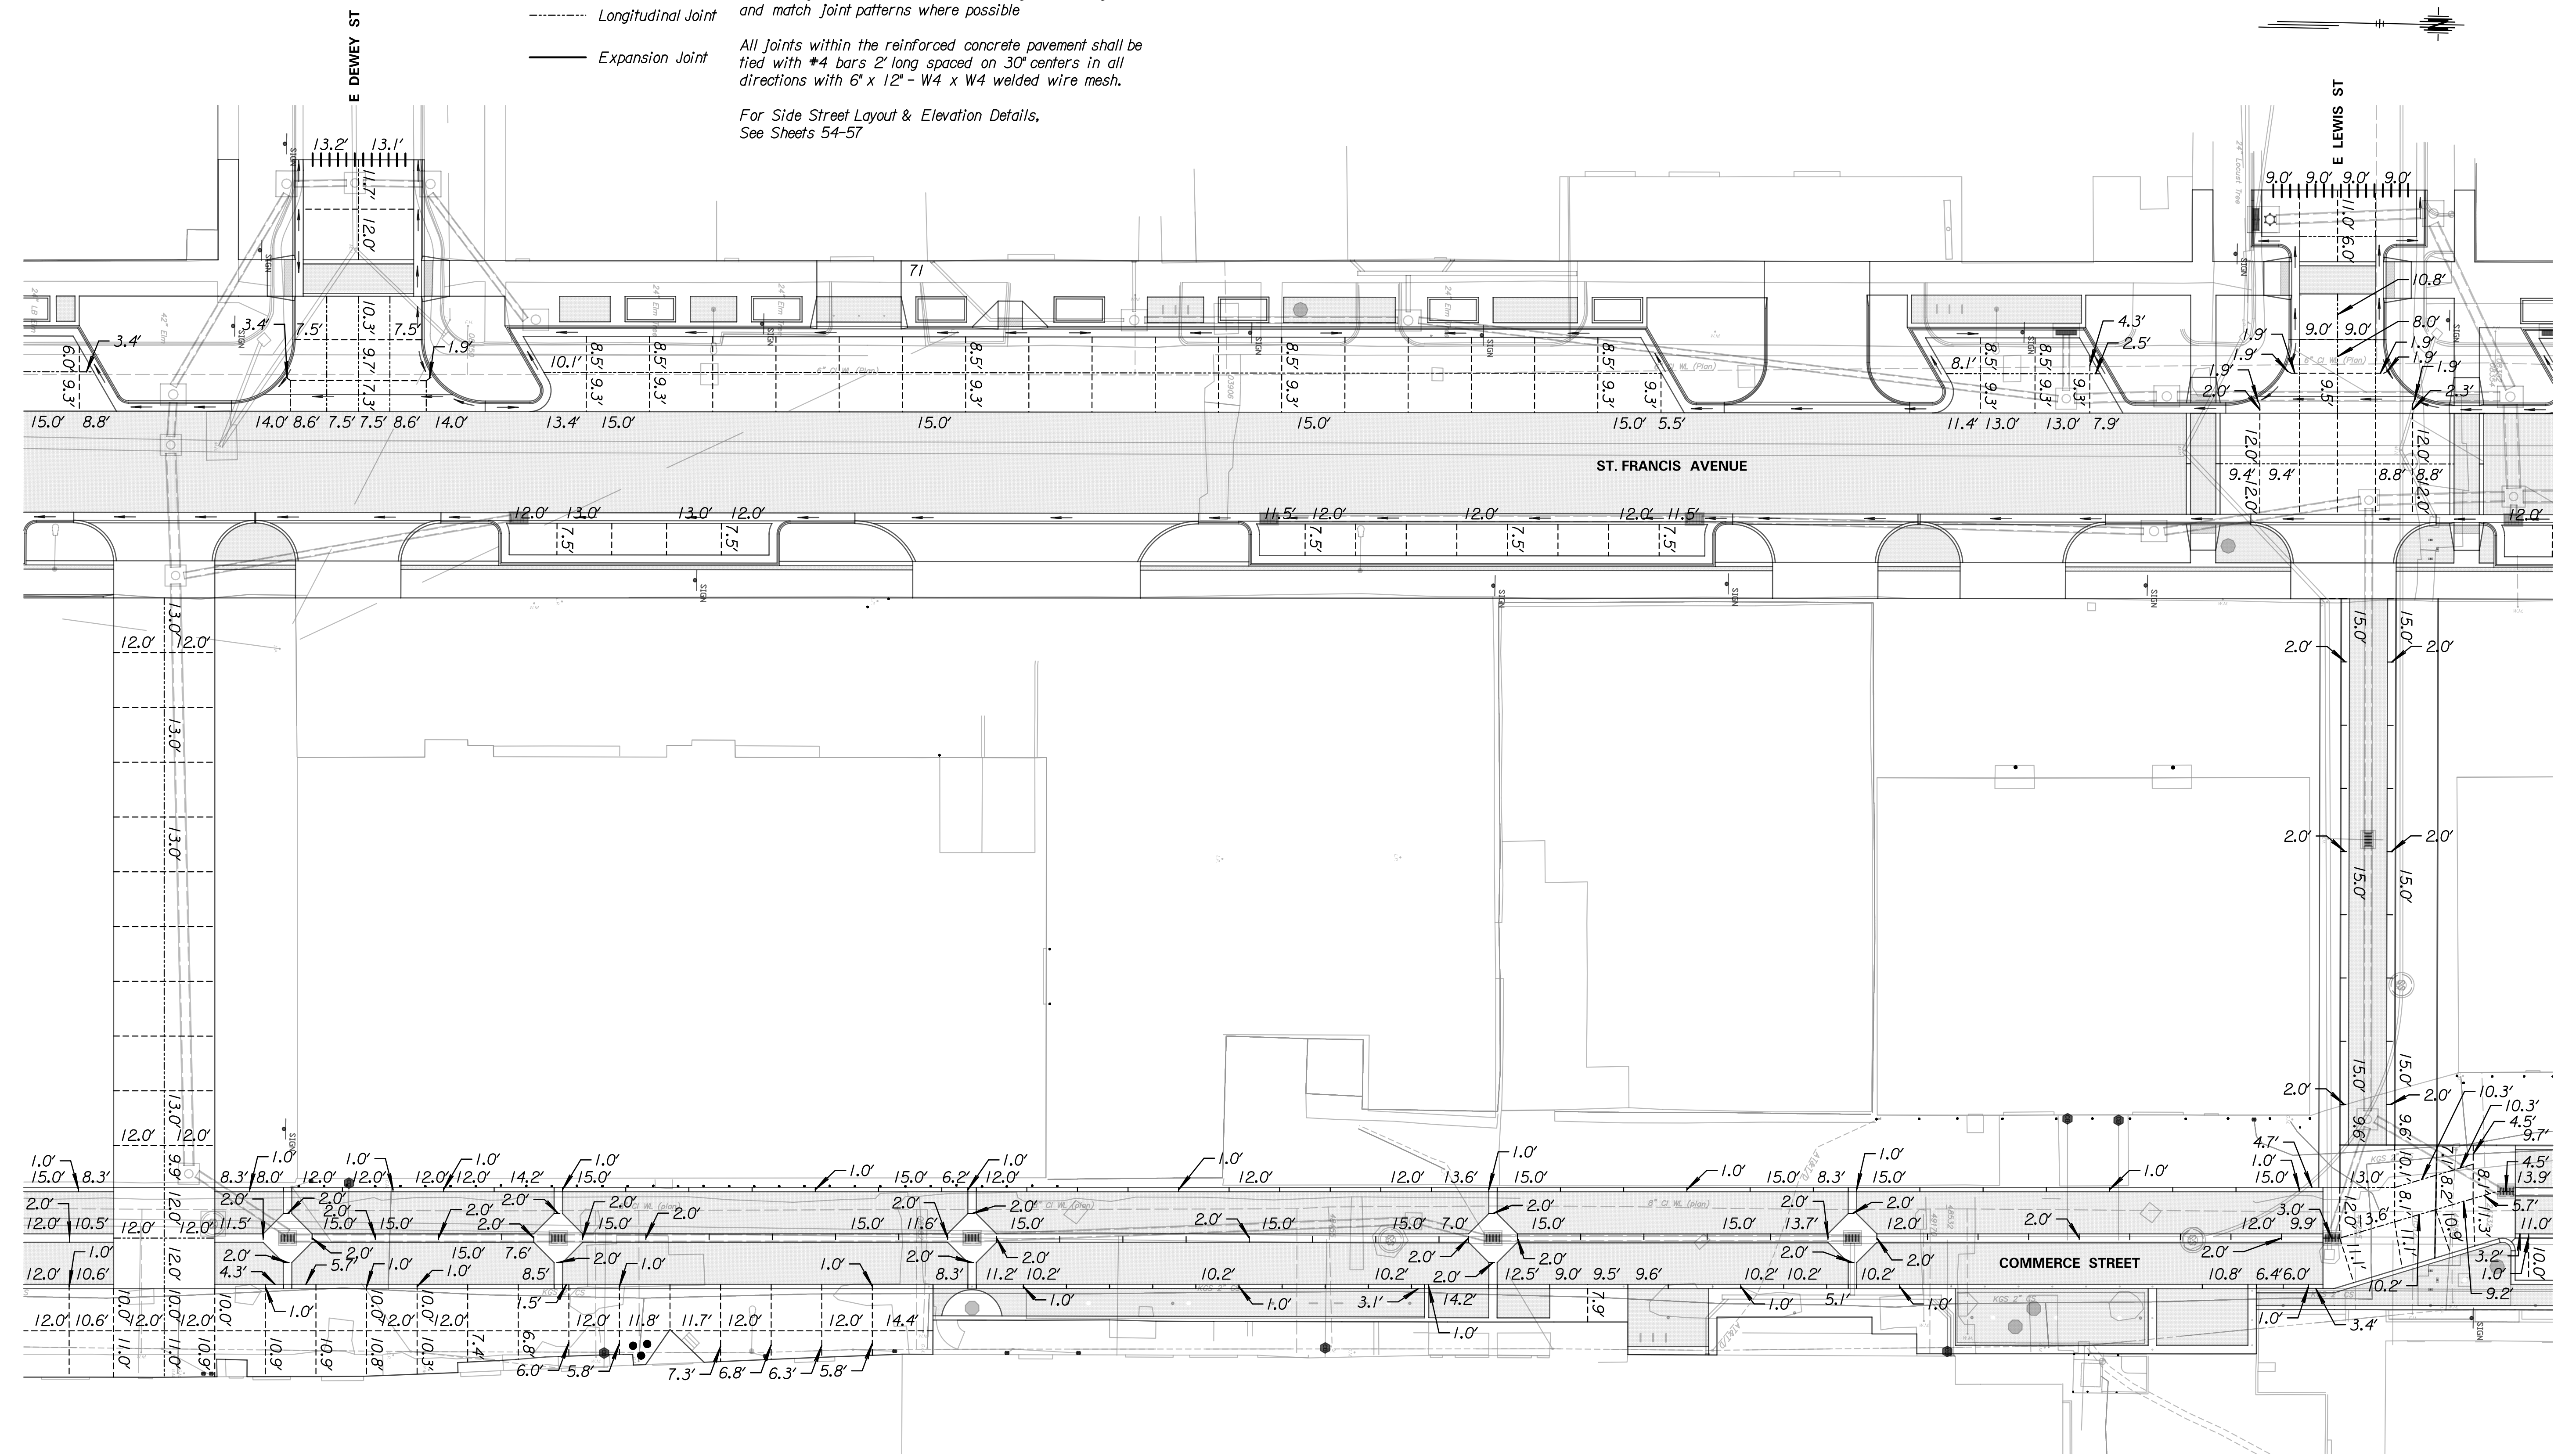


- LEGEND**
- Contraction Joint
  - Longitudinal Joint
  - ===== Expansion Joint

**Notes:**  
 All concrete pavement on valley gutters shall be "Concrete Pavement (VG) 7" (Reinf.) on a 5" Crushed Rock Base" See Sheet 71  
 Pavement Joints shall be continued through curb & gutter and match Joint patterns where possible  
 All Joints within the reinforced concrete pavement shall be tied with #4 bars 2' long spaced on 30" centers in all directions with 6" x 12" - W4 x W4 welded wire mesh.  
 For Side Street Layout & Elevation Details, See Sheets 54-57

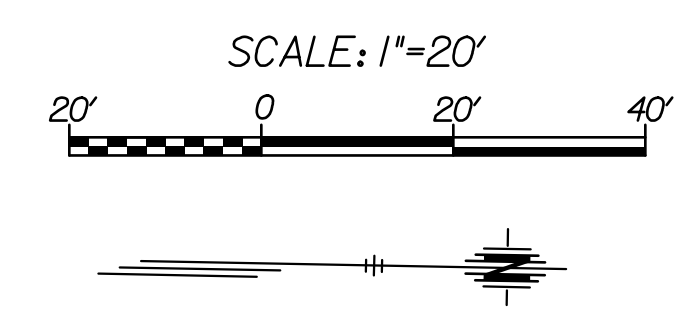

**TRANSYSTEMS**  
 245 N. WACO  
 SUITE 222  
 WICHITA, KANSAS 67202  
 MAIN: 316-303-3000  
 FAX: 316-462-5629

CONSULTANTS:

COMMERCE STREET & ST. FRANCIS AVENUE IMPROVEMENTS FROM WATERMAN TO KELLOGG



REVISIONS:	MARK	DATE	DESCRIPTION

PROJ NO: 472-2021  
 SCALE: 1"=20'  
 DATE: 2/21/2024  
 DESIGNED BY: DJK  
 DRAWN BY: DJK  
 CHECKED BY: MLC

SHEET TITLE:  
**JOINTING PLAN**

SHEET NO.  
**52**

SHEET 52 OF 163

djkraizer 2/21/2024 c:\transystems\proj\local\transystems\proj\la-e\_djkraizer\12547724C-101-M01-02.dgn