
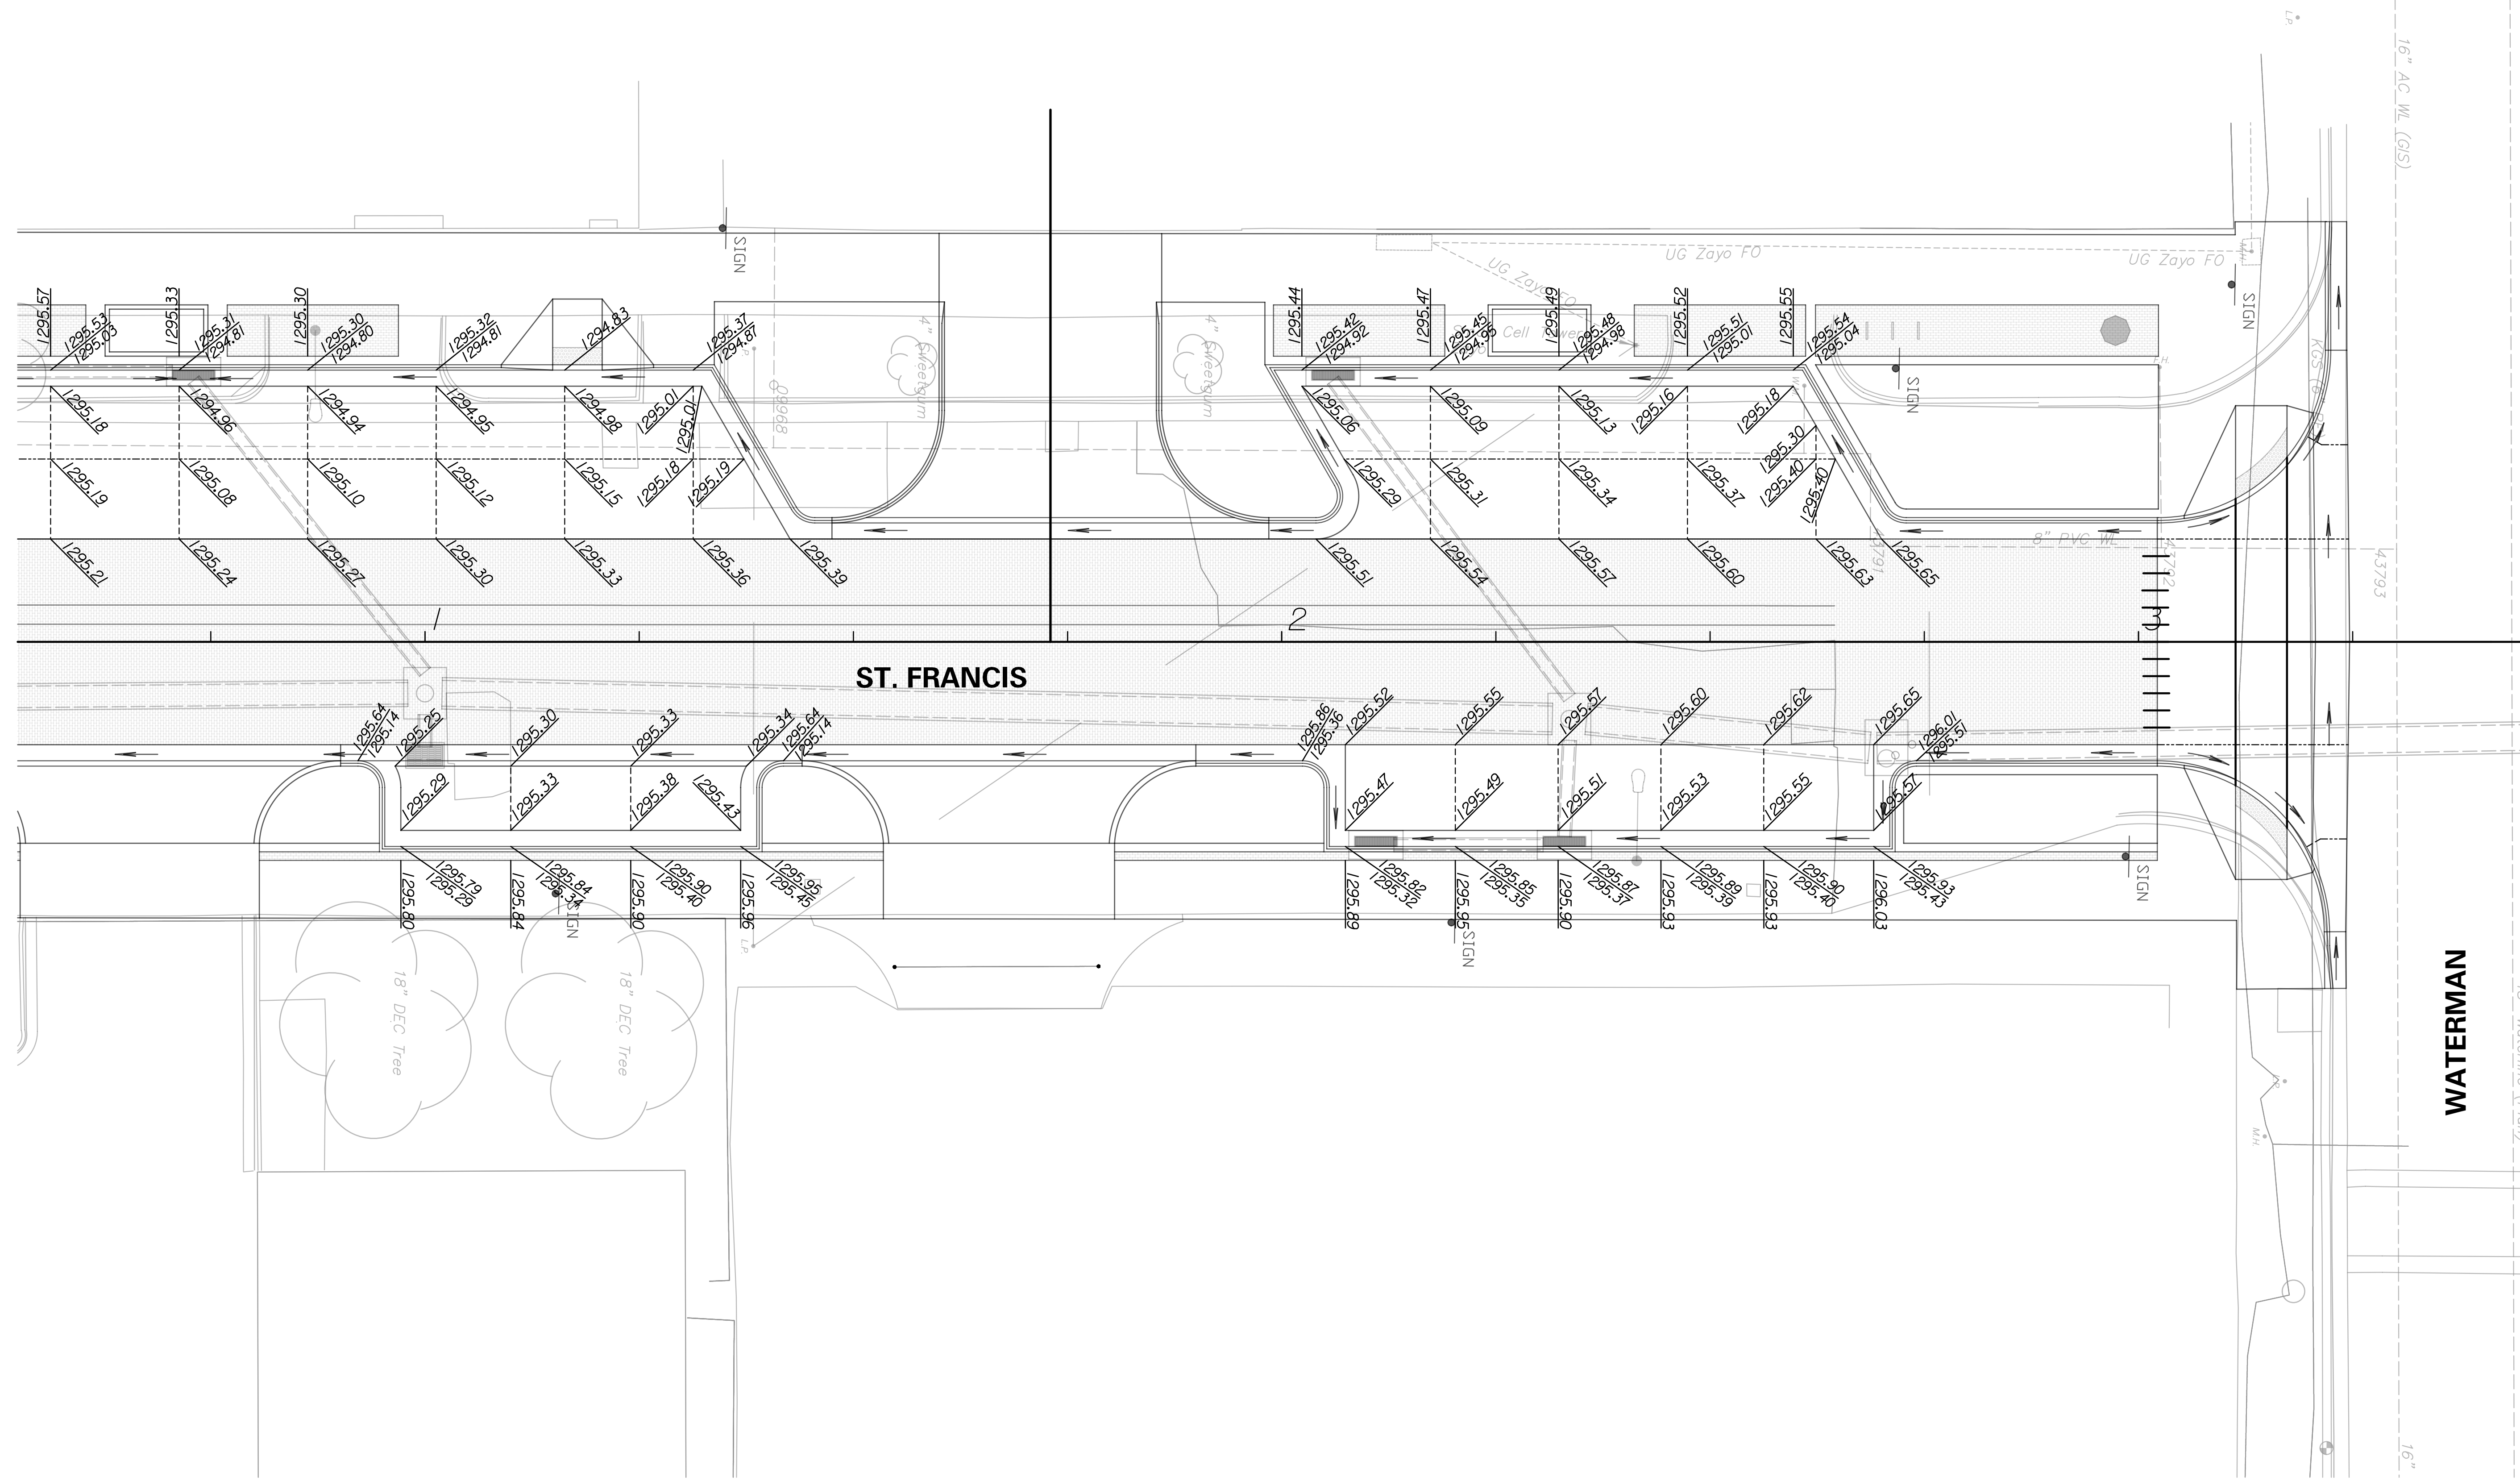


**LEGEND**

xxxx.xx T.O.C.  
 xxx.xx E. of Curb  
 xxx.xx Spot Elevation

SCALE: 1"=10'  
 PLAN: Lat. & Long.

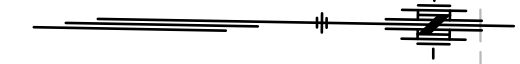

**TRANSYSTEMS**  
 245 N. WACO  
 SUITE 222  
 WICHITA, KANSAS 67202  
 MAIN: 316-303-3000  
 FAX: 316-462-5629

CONSULTANTS:

COMMERCE STREET & ST. FRANCIS  
 AVENUE IMPROVEMENTS  
 FROM WATERMAN TO KELLOGG  
 WICHITA, KANSAS

REVISIONS:	MARK	DATE	DESCRIPTION

PROJ NO: 472-2021  
 SCALE: 1"=10'  
 DATE: 2/21/2024  
 DESIGNED BY: DJK  
 DRAWN BY: DJK  
 CHECKED BY: MDB

SHEET TITLE:  
**ST. FRANCIS STREET  
 PARKING LAYOUT**

SHEET NO.  
**61**

SHEET 61 OF 163

djkraizer  
 2/21/2024  
 C:\transystems\proj\local\transystems\proj\la-w\_djkraizer\1254772C-LAY-M01-108.dgn