


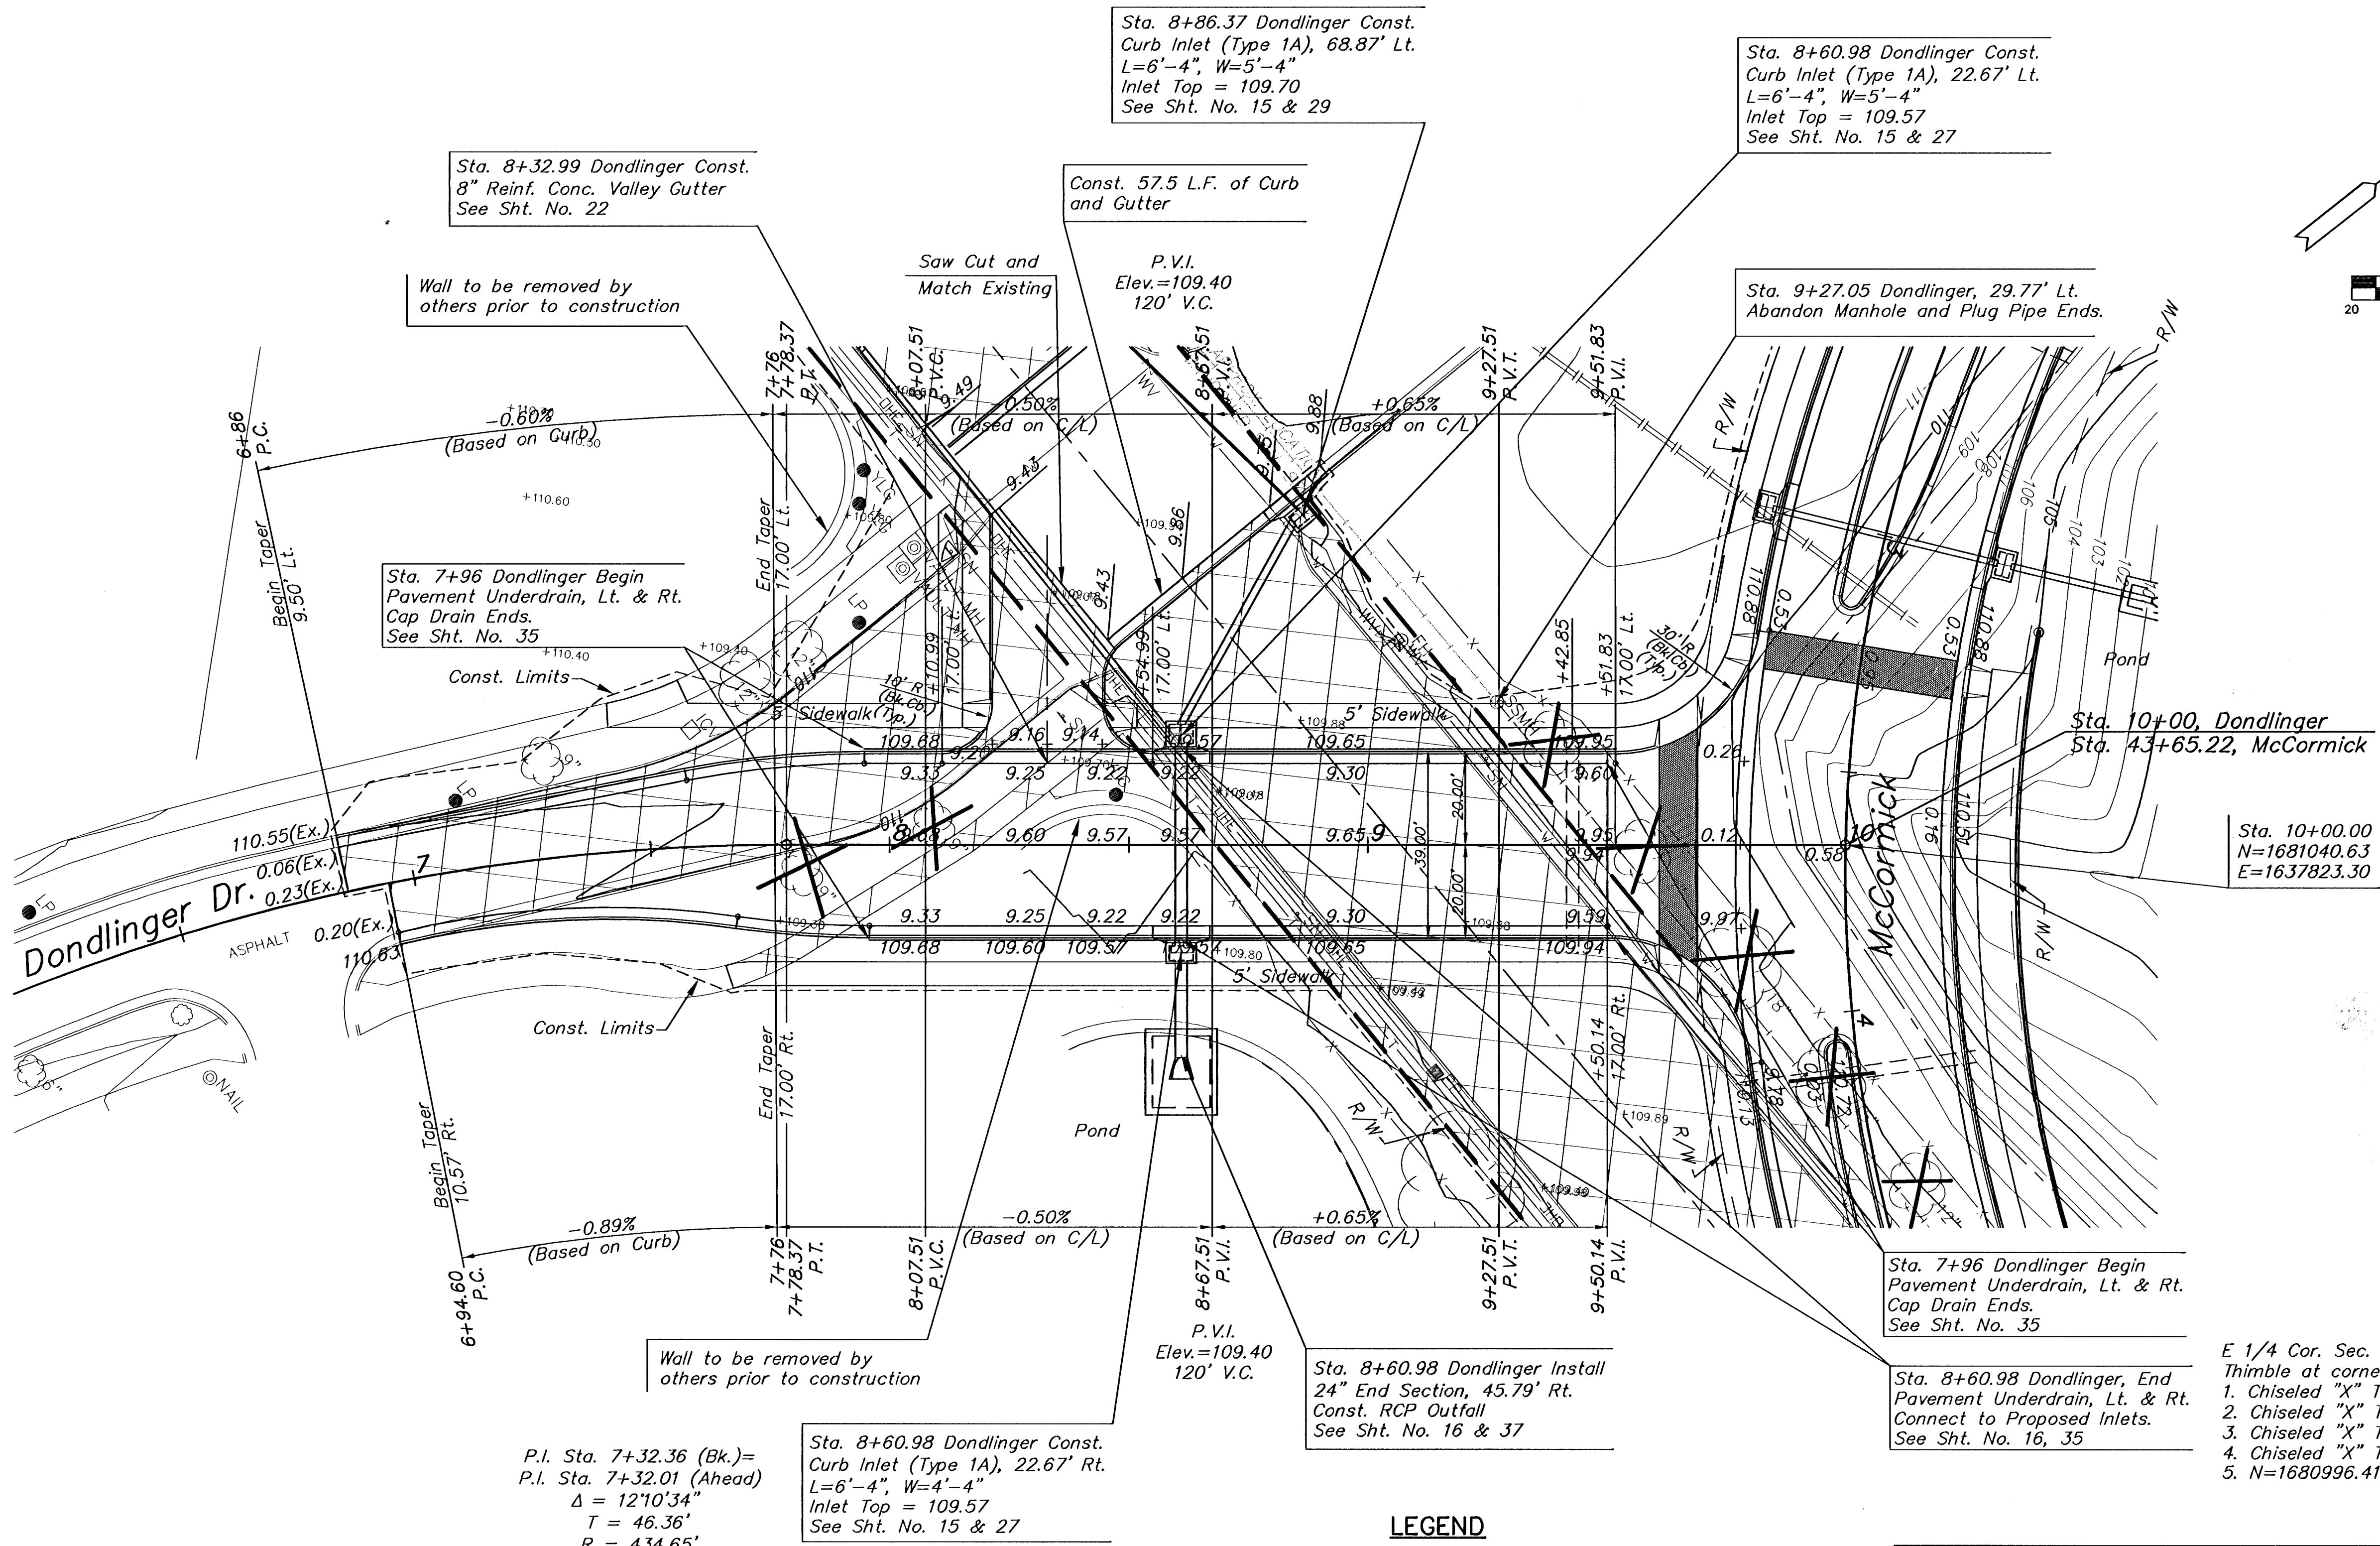

LEGEND

- Drive, Pavement and/or Sidewalk Removal
- Install 2-6" PVC (Sch. 40) Irrigation Sleeves, 2.5' apart extending 2' beyond Back of Curb



McCORMICK AVENUE STREET IMPROVEMENTS
PROJECT NAME

DONDLINGER DRIVE - STA. 6+50 TO STA. 10+00
SHEET TITLE

JRA DESIGN BY. WNJ DRAWN BY. JRA CHECKED BY.
AUGUST 2005 03245 11 / 111
DATE JOB NO. SHEET/OF