
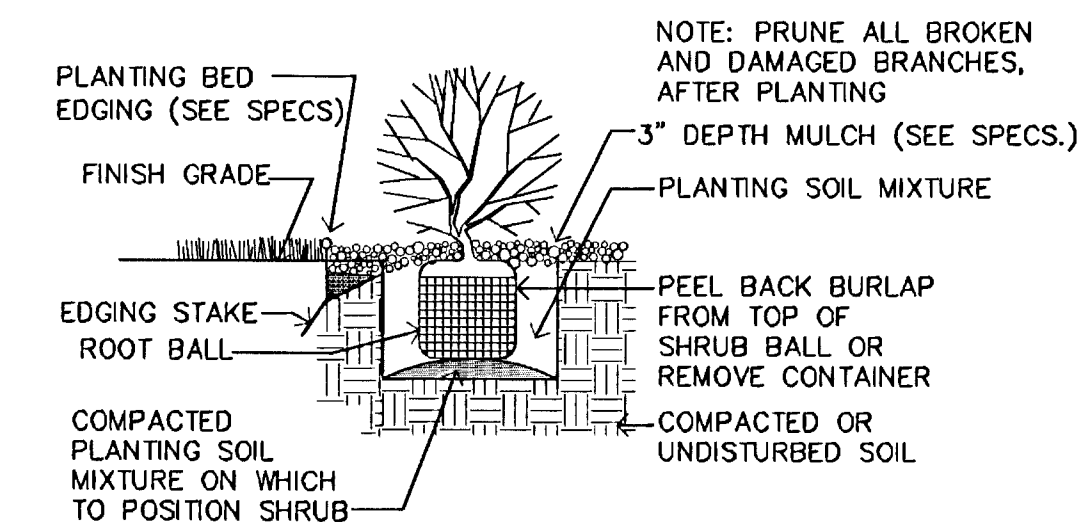
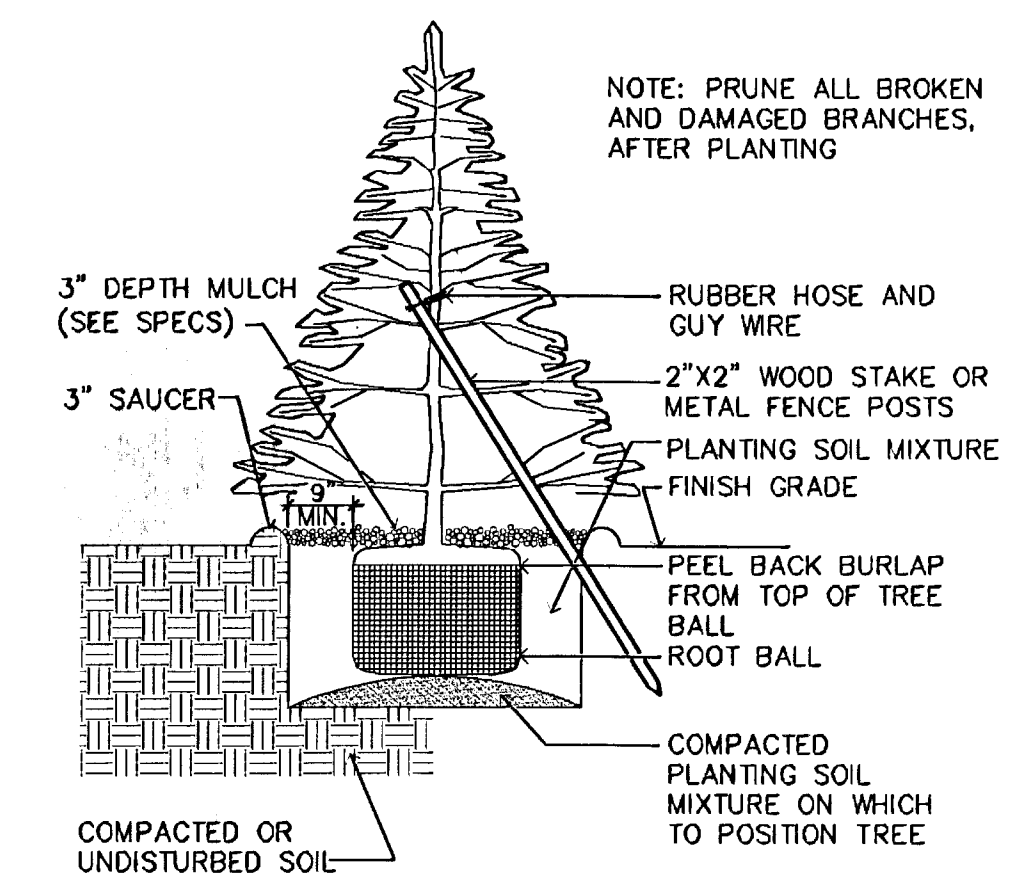


PLANT LIST

KEY	QTY.	COMMON NAME	BOTANICAL NAME	SIZE	CONDITION
TREES					
AAA	16	'AUTUMN APPLAUSE' ASH	Fraxinus americana 'Autumn Applause'	2" to 2 1/2" cal.	Balled-in-Burlap
AP	15	AUSTRIAN PINE	Pinus nigra	6' tall	Balled-in-Burlap
BC	9	BALDYPRESS	Taxodium distichum	2" to 2 1/2" cal.	Balled-in-Burlap
CCP	17	'GHANTICLEER' PEAR	Pyrus calleryana 'Cleveland Select'	2" to 2 1/2" cal.	Balled-in-Burlap
ERB	13	EASTERN REDBUD	Cercis canadensis	1 3/4" to 2" cal.	Balled-in-Burlap
LBE	18	LACEBARK ELM	Ulmus parvifolia	2" to 2 1/2" cal.	Balled-in-Burlap
OGM	17	'OCTOBER GLORY' MAPLE	Acer rubrum 'October Glory'	2" to 2 1/2" cal.	Balled-in-Burlap
SLH	13	'SKYLINE' HONEYLOCUST	Gleditsia triacanthos var. inermis 'Skyline'	2" to 2 1/2" cal.	Balled-in-Burlap
SHRUBS					
AWS	25	ANTHONY WATERER SPIREA	Spirea X bumalda 'Anthony Waterer'	2 gallon	Container
DFQ	36	DWARF FLOWERING QUINCE	Chaenomeles speciosa 'Texas Scarlet'	2 gallon	Container
PE	30	PAULI EUONYMUS	Euonymus kiautschovicus 'Paulii'	2 gallon	Container
	3 ACRES	FESCUE SEED	A BLEND OF TALL FESCUE (SEE SPECIFICATIONS)	8 LBS. PER 1,000 S.F.	

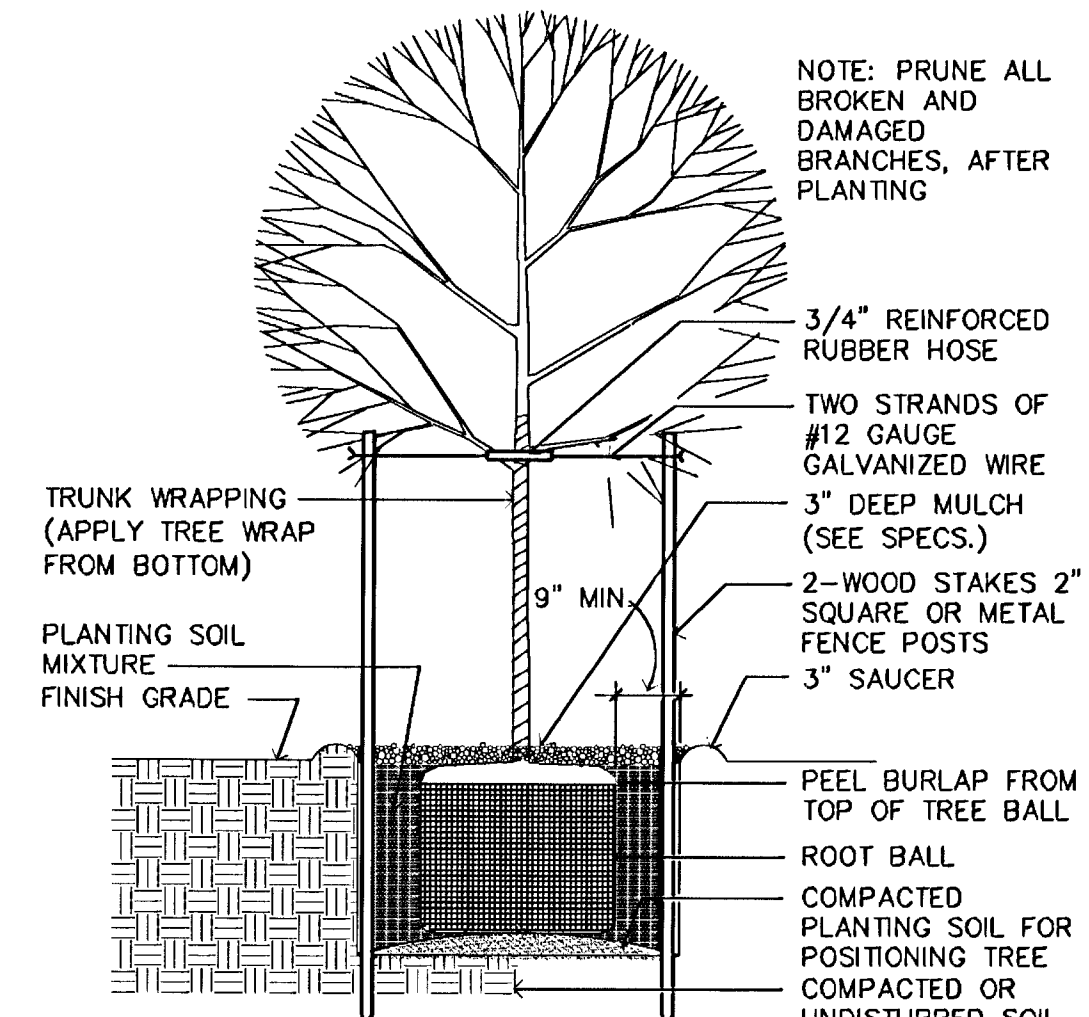

GossonLivingston
 Architecture
 420 South Emporia
 Wichita, KS 67202
 Tel: (316) 265-9367
 Fax: (316) 265-5646
 Email: architects@glj.com

MKEC
 ENGINEERING
 CONSULTANTS
 411 N. WEBB ROAD
 WICHITA, KS. 67206
 (316) 684-9600

MCCORMICK AVENUE STREET IMPROVEMENTS
 PROJECT NAME

LANDSCAPE PLAN - LP105
 SHEET TITLE

TDM DESIGN BY: TDM, LEG DRAWN BY: LEG CHECKED BY:
 AUGUST 2005 DATE 03245 JOB NO. 49 OF 111 SHEET / OF