


IRRIGATION LEGEND

IRRIGATION HEADS AND NOZZLES
POP-UP HEADS


	NOZZLE SYMBOLS	PIPE SIZE SYMBOLS
12 SERIES MPR - HALF	▶	A = 3/4"
12 SERIES VAN - 180°ARC	◀	B = 1"
15 STRIP SERIES - 15SST	▣	C = 1-1/4"
15 STRIP SERIES - 15EST	▣	D = 1-1/2"
		E = 2"
		F = 2-1/2"

- IRRIGATION EQUIPMENT
- ⊕ RAINBIRD PEB SERIES ELECTRIC REMOTE-CONTROL VALVE
 - ⊗ STEEL GATE VALVE, NON-RISING STEM, SIZE AS SHOWN OR PIPE SIZE
 - ⓐ RAINBIRD ESP MODULAR SERIES CONTROLLER, 8 STATIONS, PEDESTAL MOUNT LOCATE WHERE SHOWN OR AS DIRECTED - COORDINATE ELECTRICAL SUPPLY

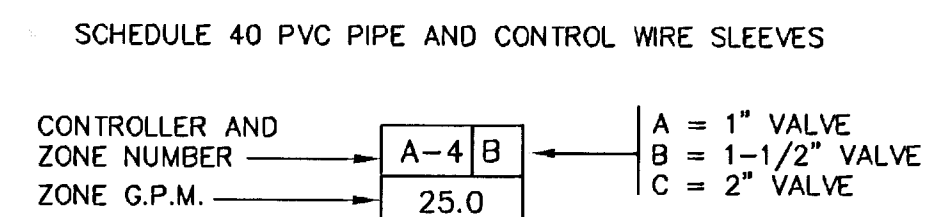

ZONE INFORMATION BOX

NOTES:
1. IRRIGATION HEADS ARE TO BE RAINBIRD 1800-PRS SERIES POP UP SPRINKLERS (OR APPROVED EQUAL).
2. LATERAL LINES ARE CLASS 200 PVC SOLVENT WELD PIPE ALL LATERAL LINES ARE SCHEDULE 40 SOLVENT WELD PIPE

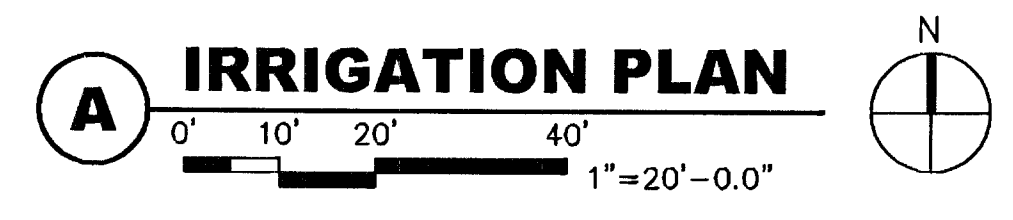

GossonLivingston
Architecture
420 South Emporia
Wichita, KS 67202
Tel: (316) 265-9367
Fax: (316) 265-5646
Email: architects@gol.com

MKEC
ENGINEERING CONSULTANTS
411 N. WEBB ROAD
WICHITA, KS. 67208
(316) 684-9600

MCCORMICK AVENUE STREET IMPROVEMENTS
PROJECT NAME

IRRIGATION PLAN - IR102
SHEET TITLE

TDM DESIGN BY: | TDM,LEG DRAWN BY: | LEG CHECKED BY:
AUGUST 2005 DATE | 03245 JOB NO. | 51 OF 111 SHEET OF