
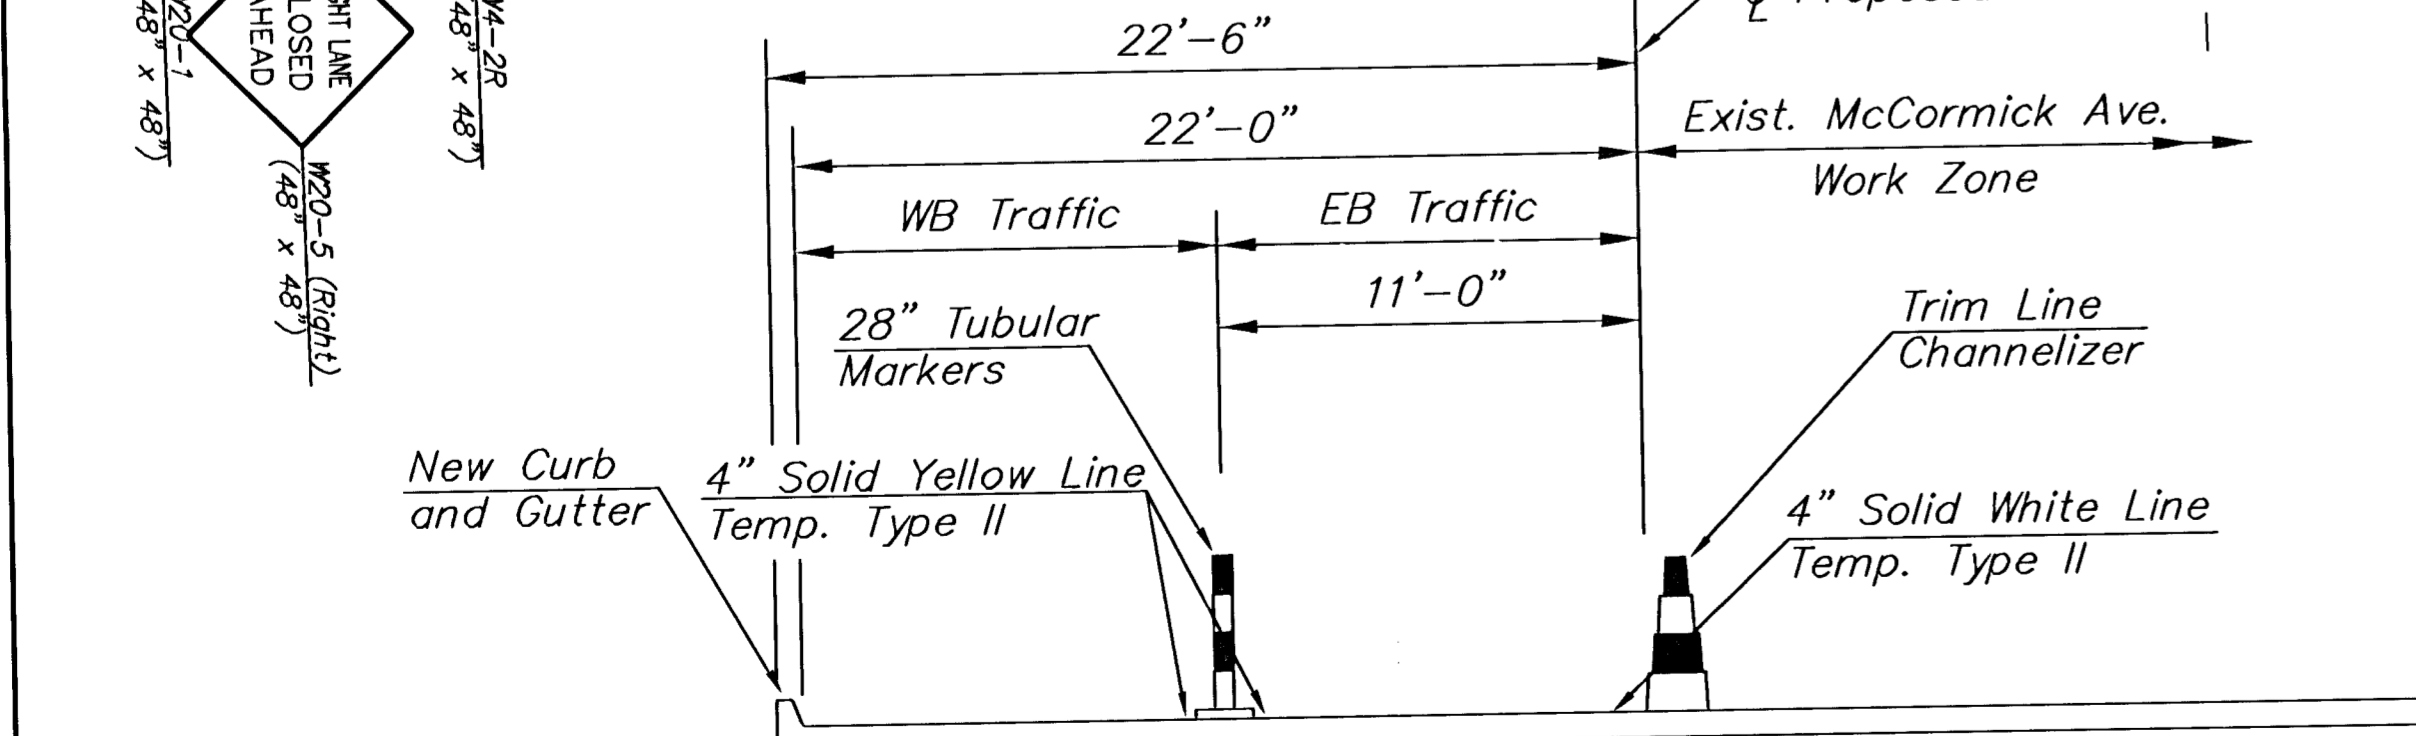
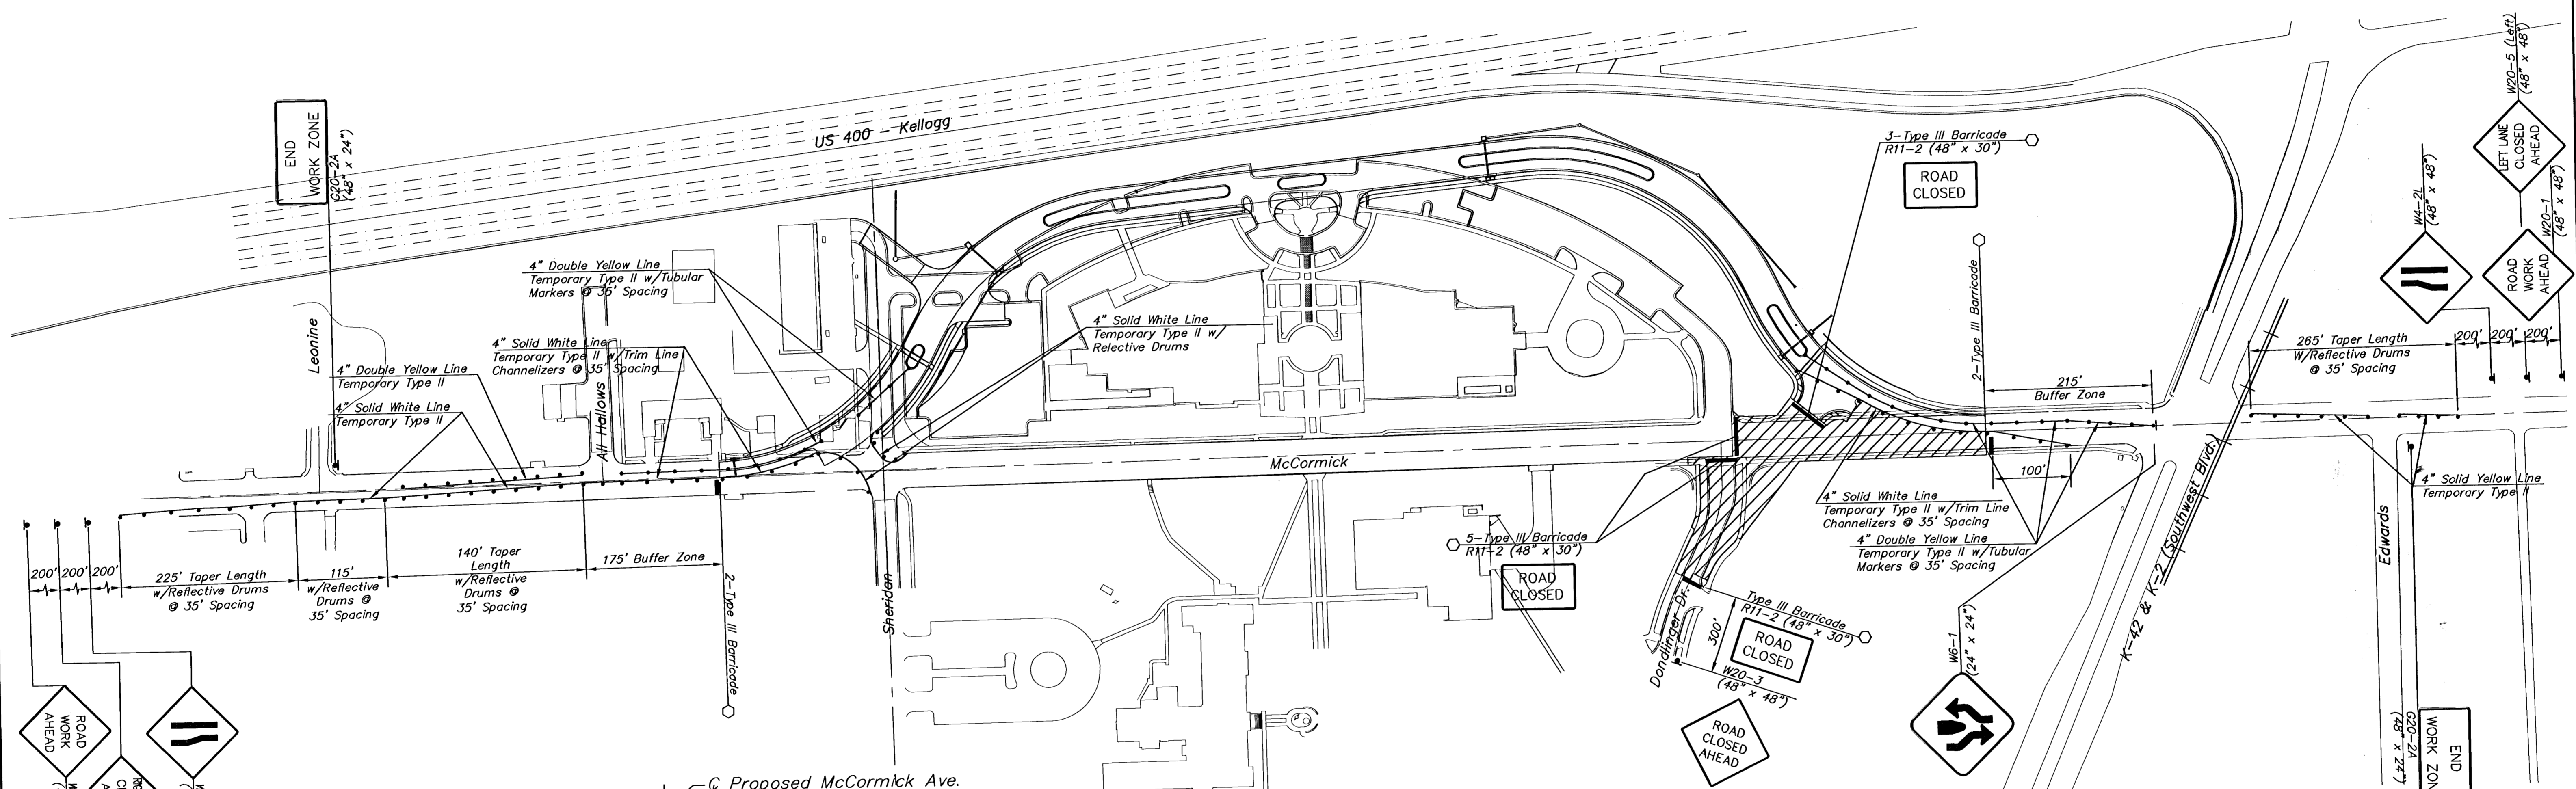


General Notes:
 Refer to Sht. 68 for identification of signs for handling traffic through construction.
 Refer to Sht. 66 for dimensions.
 Paving operations will be phased at entrances to allow continued use of the points of access.
 Lane closure will be limited to one lane at a time. Multiple Closure is shown here for information only.
 Refer to Typical Side Street Closure details for side street and entrance traffic control as necessary.

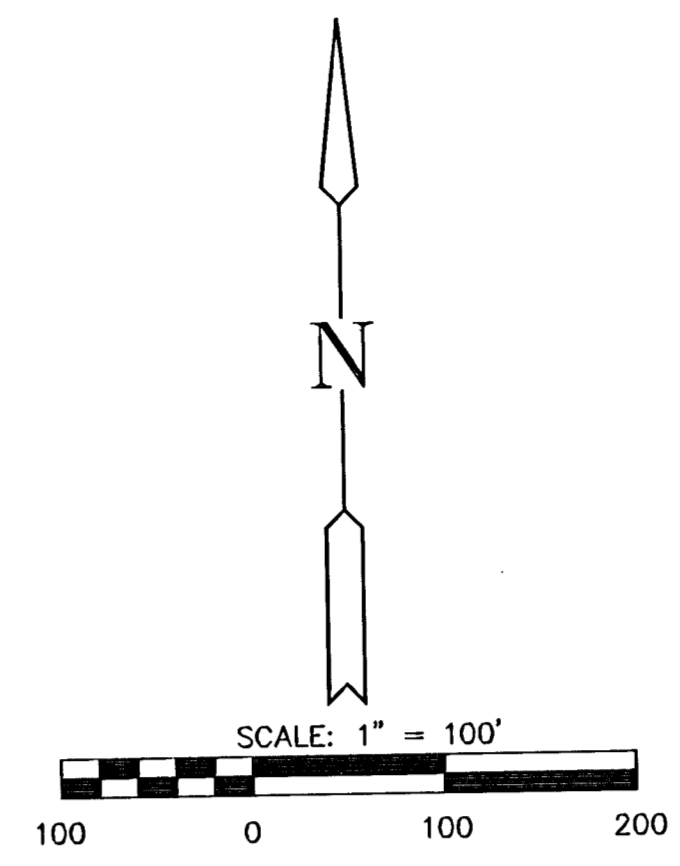

LEGEND

- Type III Barricades
- Mount on Type III Barricade
- ▲ One Post Sign
- Channelizing Device
- ▨ Work Zone

TYPICAL - PHASE IIA

MKEC
ENGINEERING
CONSULTANTS
411 N. WEBB ROAD
WICHITA, KS. 67204
316 - 684 - 9600

MCCORMICK AVENUE STREET IMPROVEMENTS
PROJECT NAME

TRAFFIC CONTROL - PHASE II-A
SHEET TITLE

JRA DESIGN BY:	WNJ DRAWN BY:	JRA CHECKED BY:
AUGUST 2005 DATE	03245 JOB NO.	63 / 111 SHEET/OF