



McCORMICK STREET
SHERIDAN TO K-42
CROSS SECTIONS

43+50

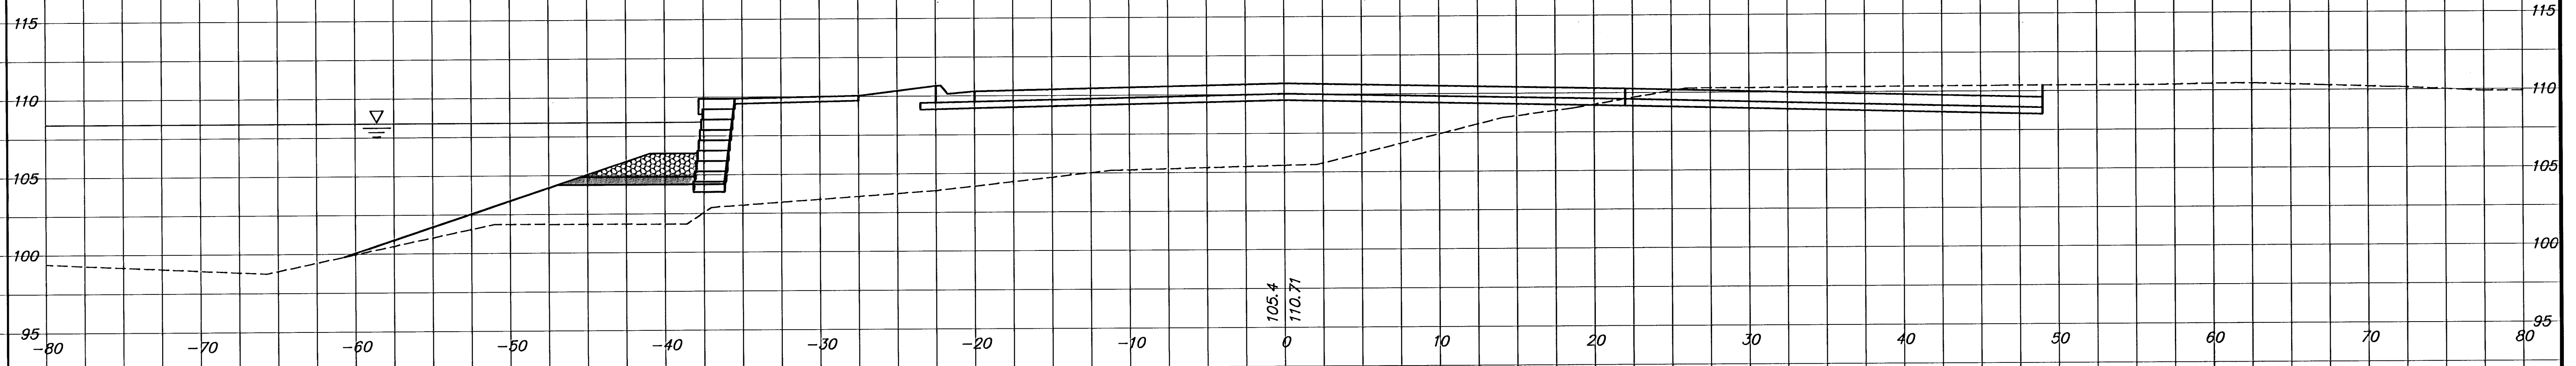

43+25

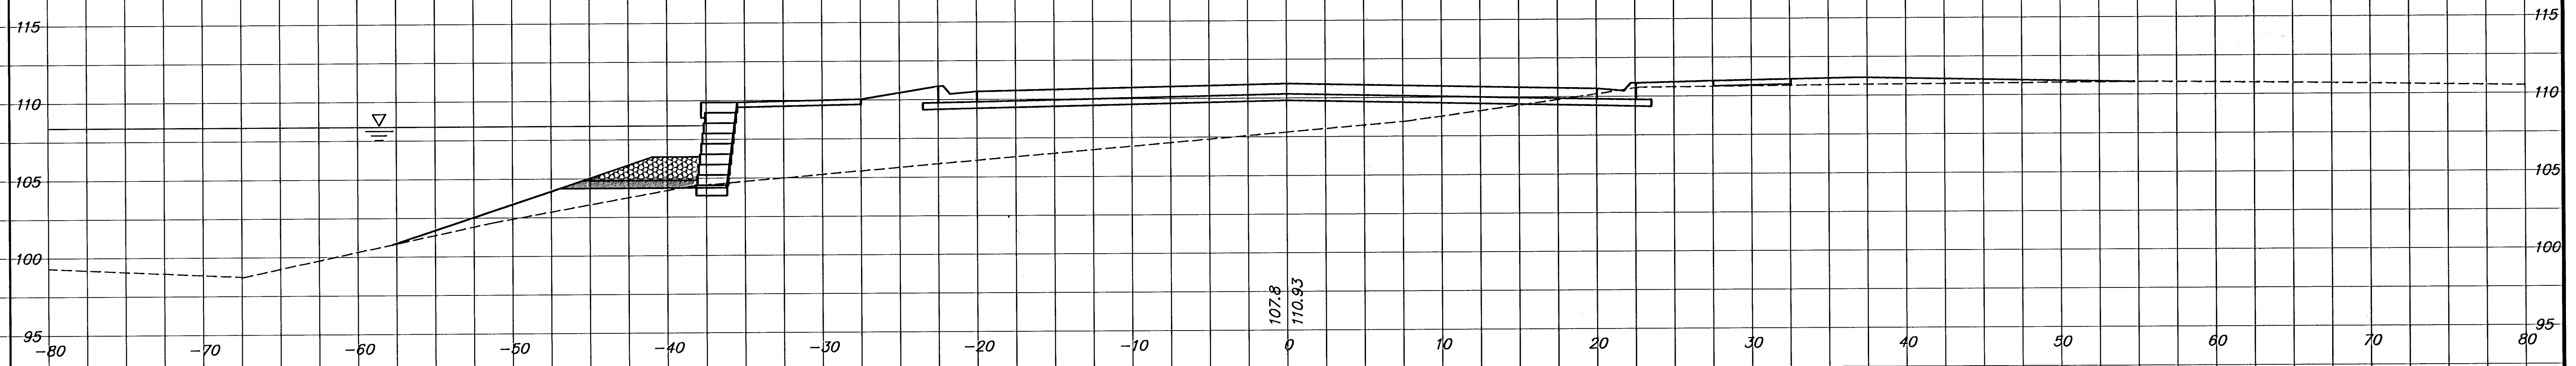

43+23.355

