



DONDLINGER DRIVE
SHERIDAN TO K-42
CROSS SECTIONS


55+00

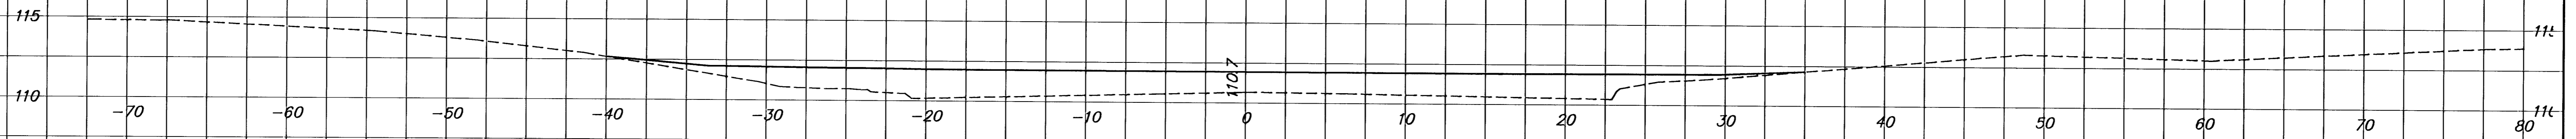


54+50

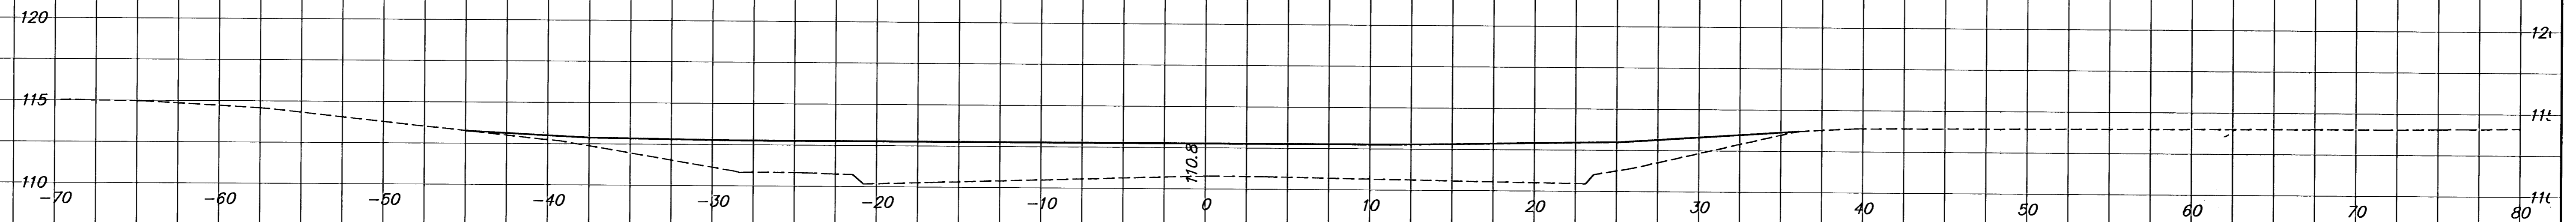

54+00

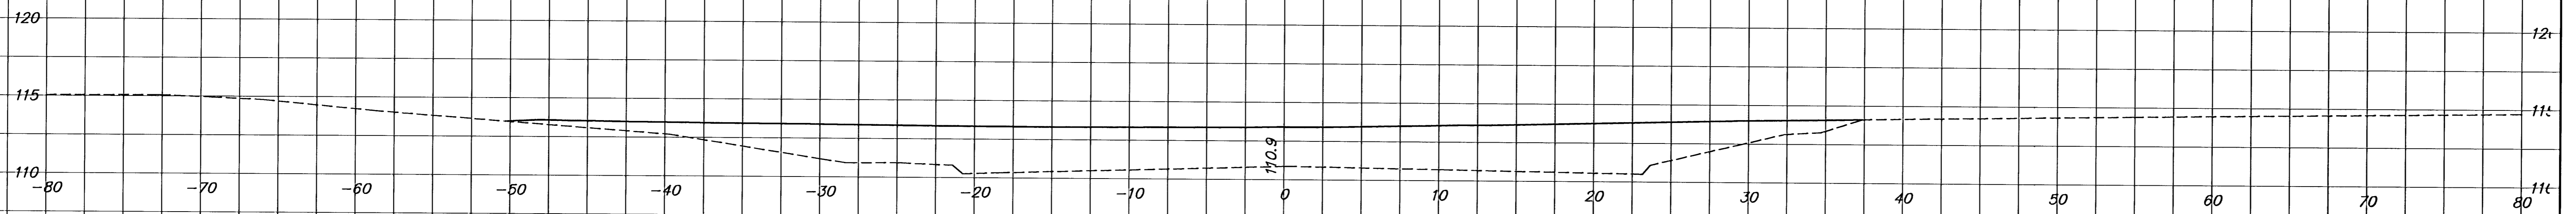

53+50

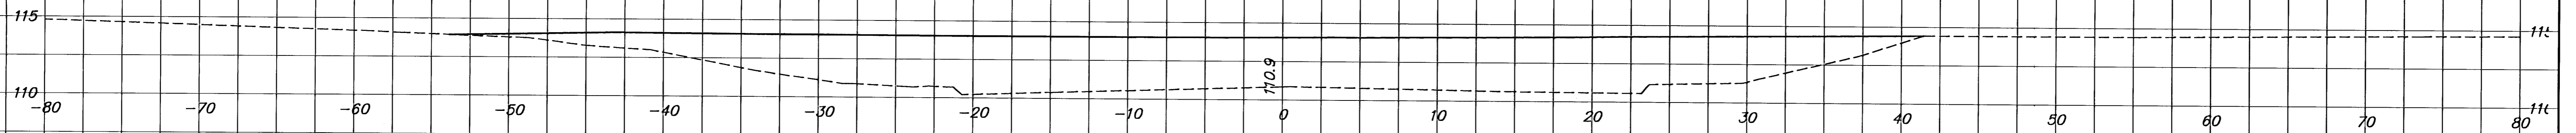

53+00

