



DONDLINGER DRIVE
SHERIDAN TO K-42
CROSS SECTIONS


57+50

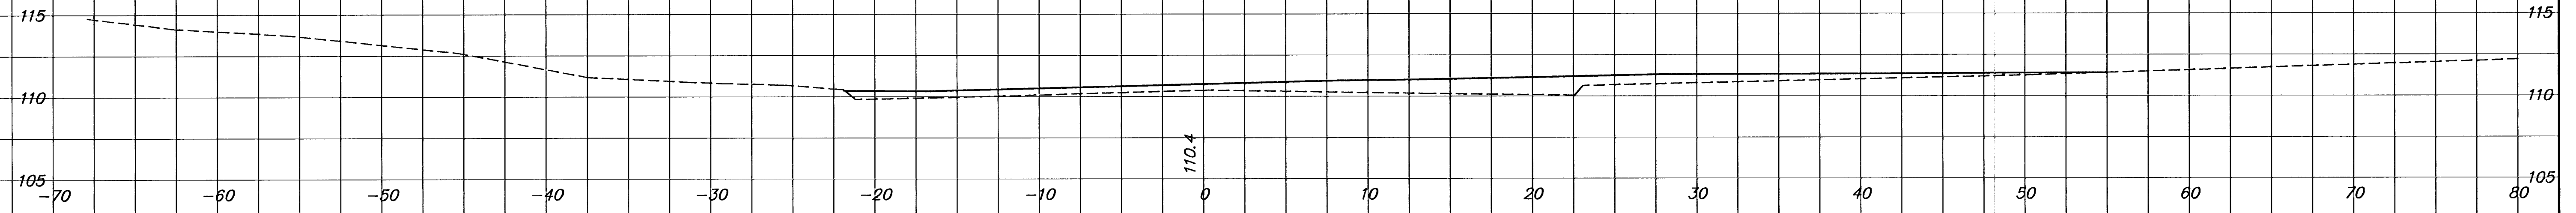


57+00

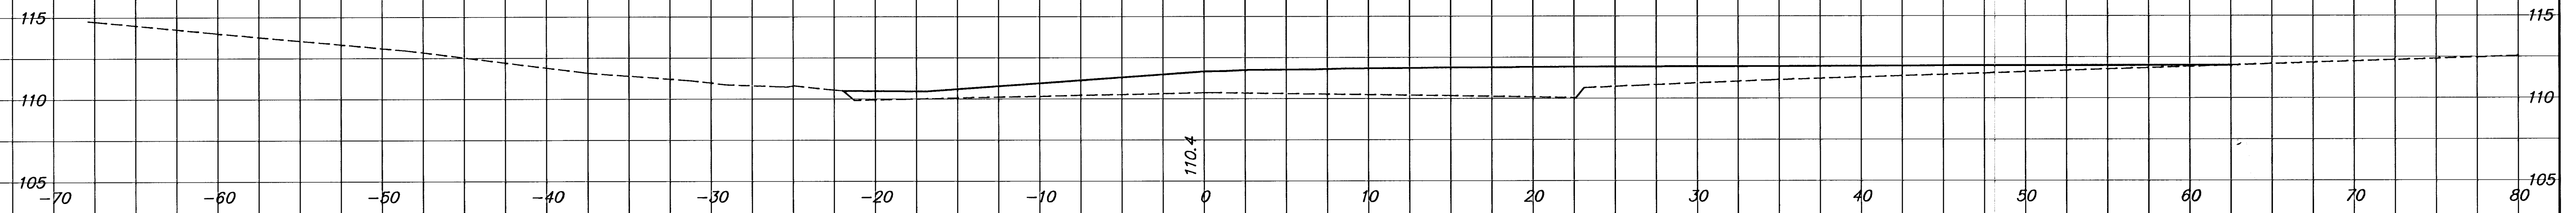

56+50

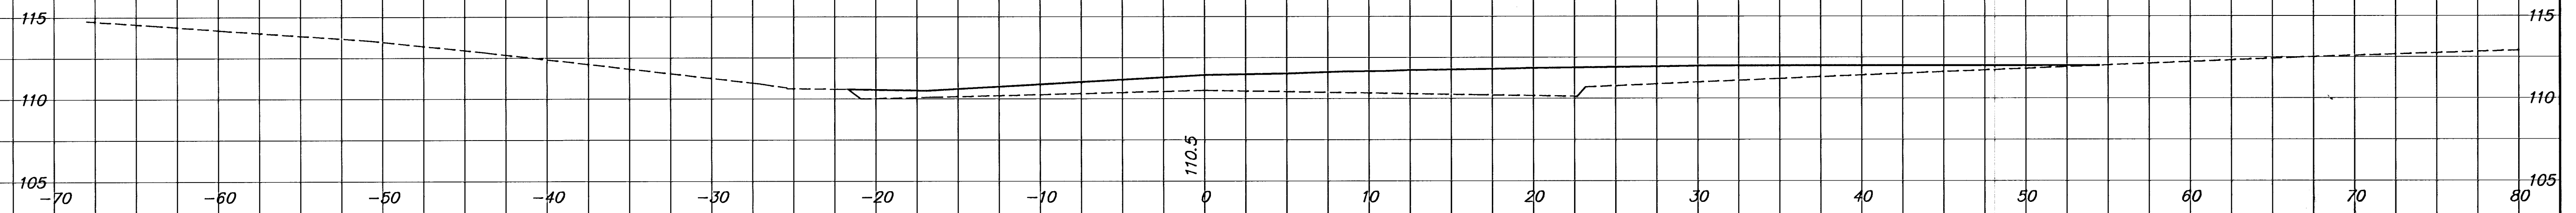

56+00

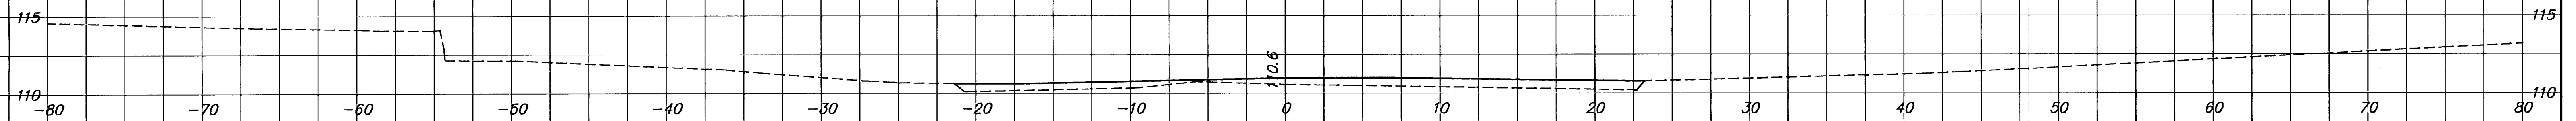

55+50

