

B.L. Sta. 15+23.30 42.00 LT  
Construct Std. 8" Rein. Conc. Valley Gutter.  
See Sheet 12 for Details.

B.L. Sta. 15+07.25 36.01' LT  
Install 1-5'x3' Type-1A Curb Inlet  
Top=107.00  
See SWS Plans for Details

B.L. Sta. 15+44.09 36.01' LT  
Install 1-5'x3' Type-1A Curb Inlet  
Top=107.00  
See SWS Plans for Details

P.V.I. No V.C. PVI EL=107.31

P.V.I. No V.C. PVI EL=107.60

B.L. Sta. 13+31.54 30.00 LT  
Construct Std. 8" Rein. Conc. Full Rad. Driveway. Width=24'  
See Sheet 11 for Details.

B.L. Sta. 14+50.00 20.50' LT  
Install 5'x5' Type-1 Curb Inlet  
Top=107.38  
See SWS Plans for Details

B.L. Sta. 15+83.34 30.00 LT  
Construct Std 8" Rein. Conc. Full Rad. Driveway. Width=12'  
See Sheet 11 for Details.

B.L. Sta. 16+37.60 19.99' LT  
Install 5'x5' Type-1 Curb Inlet  
Top=107.31  
See SWS Plans for Details

B.L. Sta. 17+64.17 30.00 LT  
Construct Std 8" Rein. Conc. Full Rad. Driveway. Width=12'  
See Sheet 11 for Details.

B.L. Sta. 13+25.55 19.50' RT  
Install 5'x3' Type-1 Curb Inlet  
Top=107.81  
See SWS Plans for Details

B.L. Sta. 14+50.00 20.50' RT  
Install 5'x3' Type-1 Curb Inlet  
Top=107.38  
See SWS Plans for Details

B.L. Sta. 16+37.61 19.52' RT  
Install 5'x3' Type-1 Curb Inlet  
Top=107.31  
See SWS Plans for Details

Construct ADA Approved WCR


B.L. Sta. 13+73.98 48.51 RT  
Construct Std. 8" Rein. Conc. Valley Gutter.  
See Sheet 12 for Details.

P.V.I. No V.C. PVI EL=107.38

P.V.I. No V.C. PVI EL=107.73

B.L. Sta. 16+85.78 48.50 RT  
Construct Std. 8" Rein. Conc. Valley Gutter.  
See Sheet 12 for Details.

Control Points	Station	Offset	North	East
CP1	13+43.36	49.99' Rt	4912.95	9838.63
CP2	14+90.78	34.92' Lt	4997.35	9986.34
CP3	15+29.37	50.08' Rt	4912.20	10024.64
CP4	16+55.78	50.00' Rt	4911.85	10151.04
CP5	25+98.83	29.94' Rt	4941.33	11094.16
CP6	26+10.10	29.97' Lt	5001.26	11105.63
CP7	28+29.99	30.06' Lt	5000.59	11325.53
CP8	30+00	0.00	4969.93	11495.43

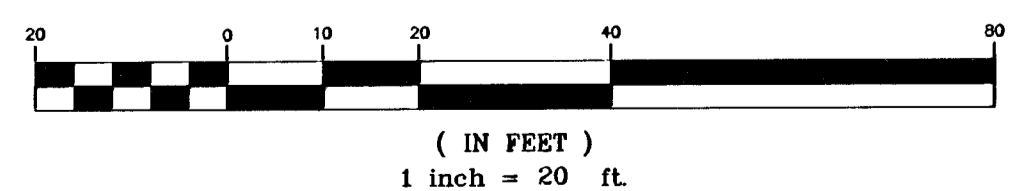

Harry Street, Meridian to K-42  
Paving Plan 13+00 to 18+00  
Wichita, KS



PROJECT NUMBER 472-84001 OCA 706900			
KEM NO. 04050	FILE PVP1an2	DATE 10/22/04	SHEET 4
DESIGN PB	DRAWN JO	REVISED 11/21/05	OF 58

316/284-0242