
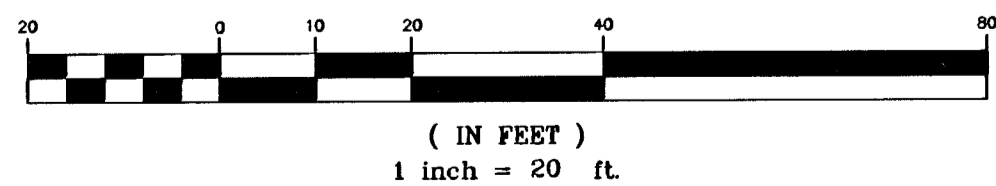


Legend

- Longitudinal Joint
- Contraction Joint
- Expansion Joint\*

\*Expansion Joint to be placed at not greater than 300' intervals per City Spec. Recommended locations are noted on plan.

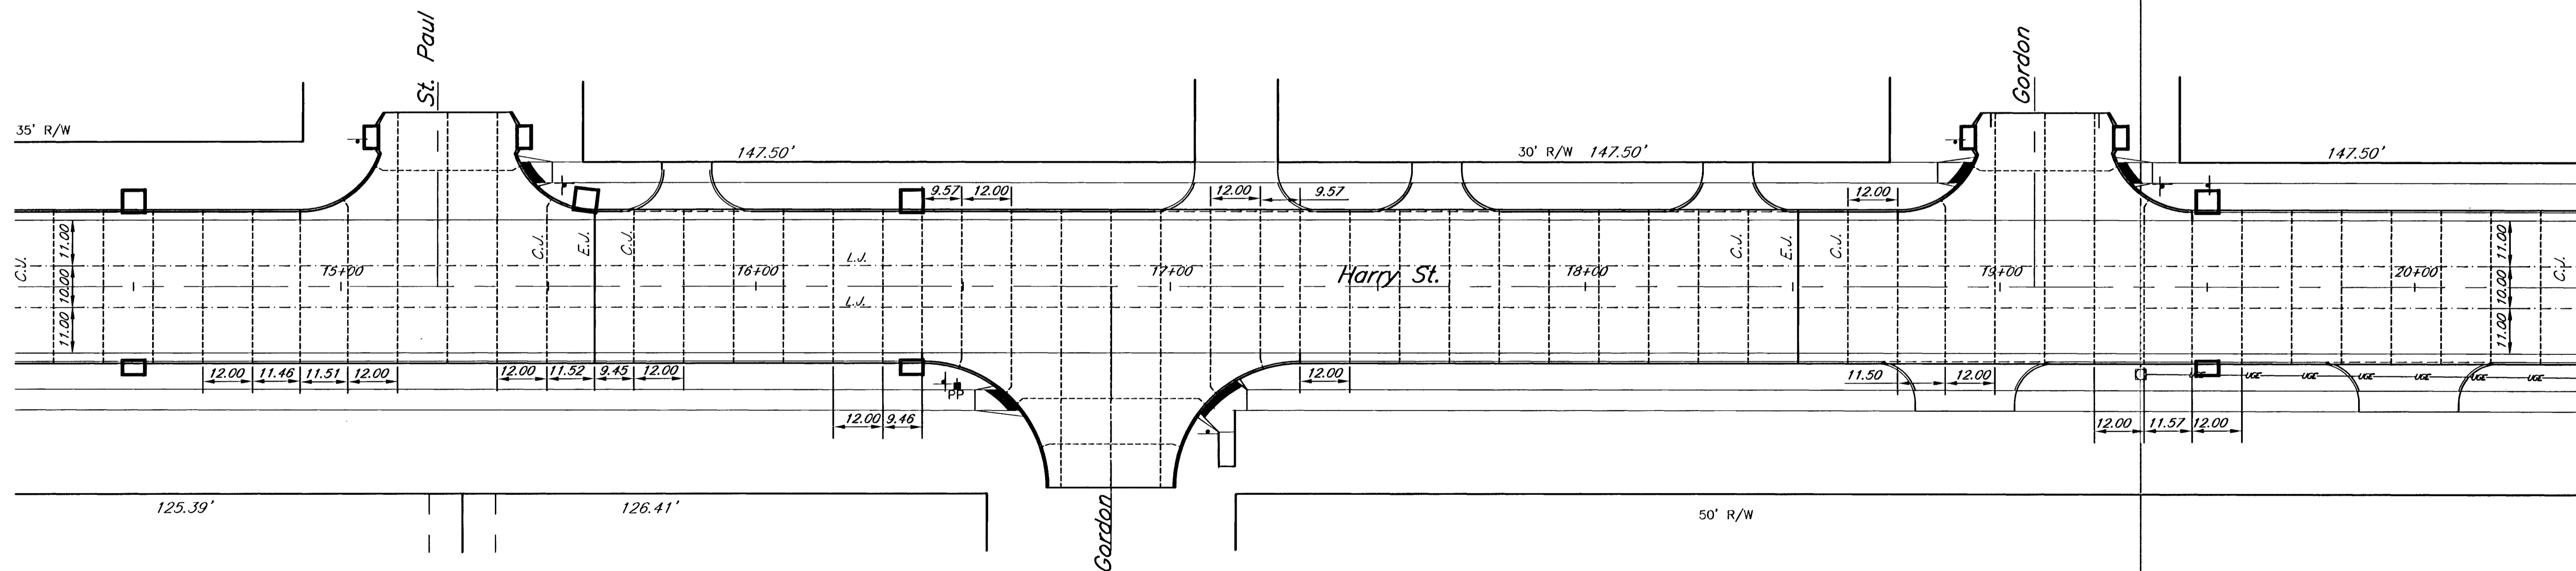

|  |                |  |             |
|--|----------------|--|-------------|
| Harry Street, Meridian to K-42<br><b>Contraction &amp; Expansion Joint Plan</b><br>Wichita, KS |                |  |             |
|  |                | PROJECT NUMBER<br>472-84001 OCA#: 706900 |             |
| KEM NO.<br>04050   | FILE<br>Joints | DATE<br>2/04                             | SHEET<br>13 |
| DESIGN<br>PB   | DRAWN<br>PB    | REVISED<br>11/21/05                      | OF<br>58    |
| 516 S. Market, Wichita, KS 67202   |                | 316/264-0242                             |             |