
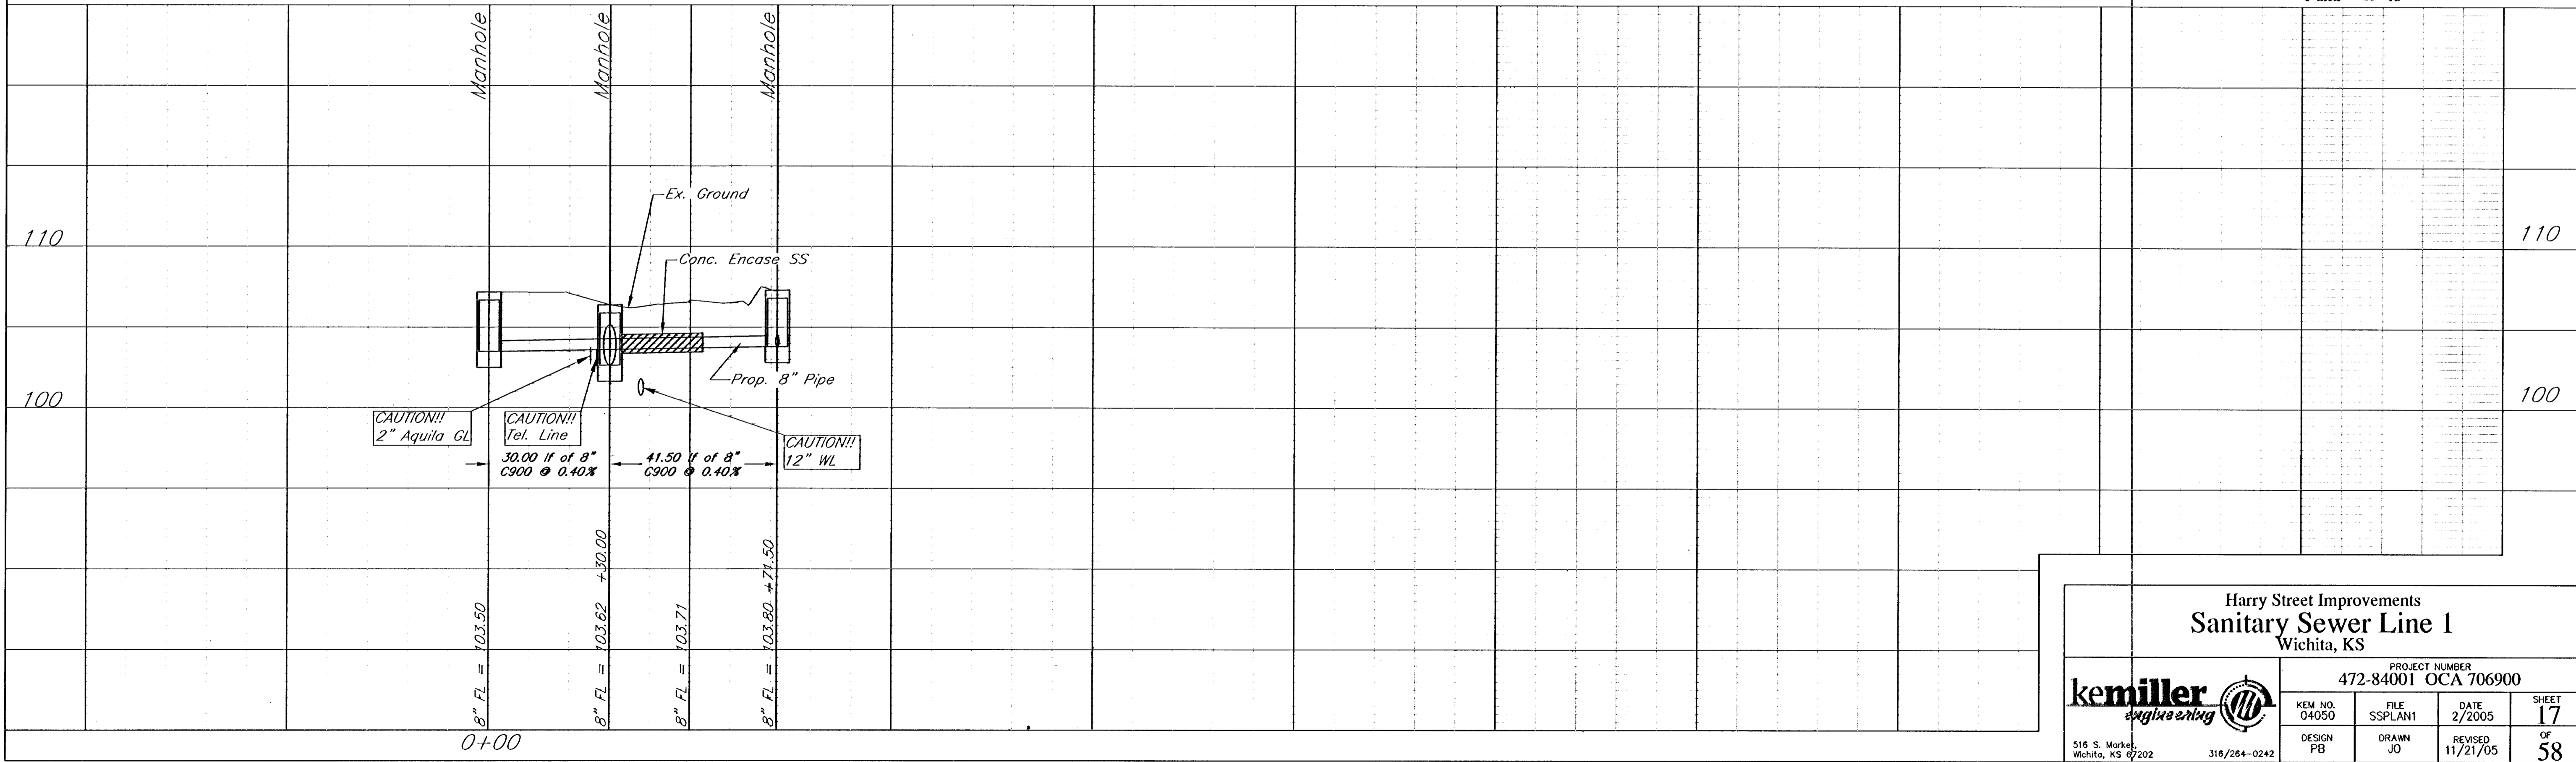


Back Fill Note:
Under proposed Pavement area, backfill
trench with jetted sand fill. Cost to be
subsidiary to pipe unit cost.

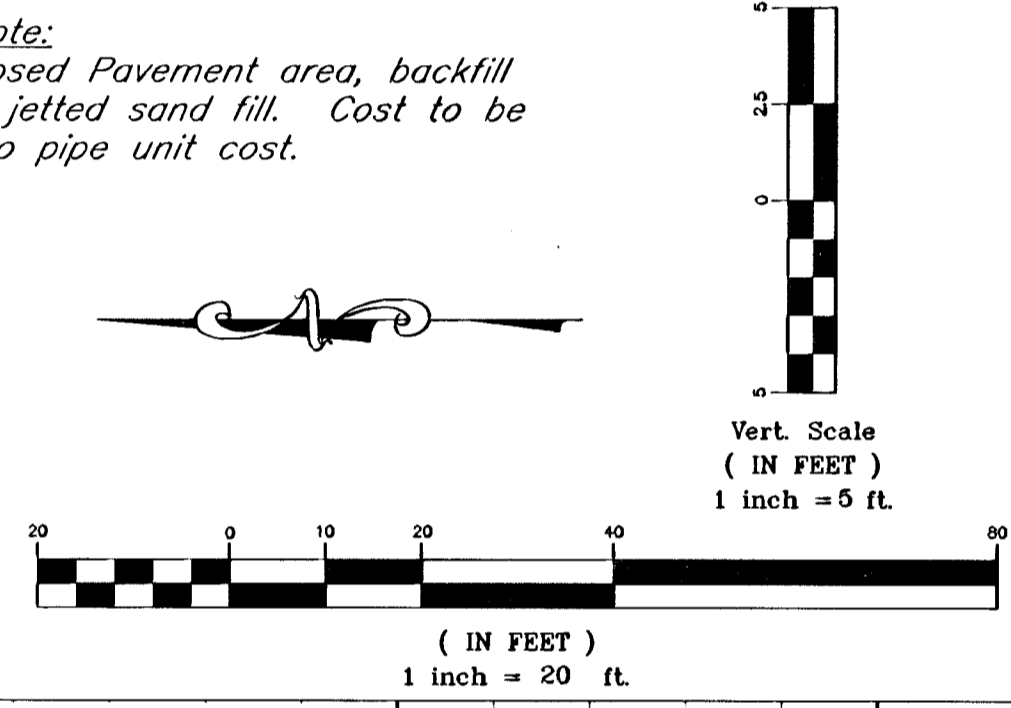

Harry Street Improvements
Sanitary Sewer Line 1
Wichita, KS

PROJECT NUMBER
472-84001 OCA 706900

KEM NO. 04050	FILE SSPLAN1	DATE 2/2005	SHEET 17
DESIGN PB	DRAWN JO	REVISED 11/21/05	OF 58

kemiller
engineering

516 S. Market,
Wichita, KS 67202

316/264-0242