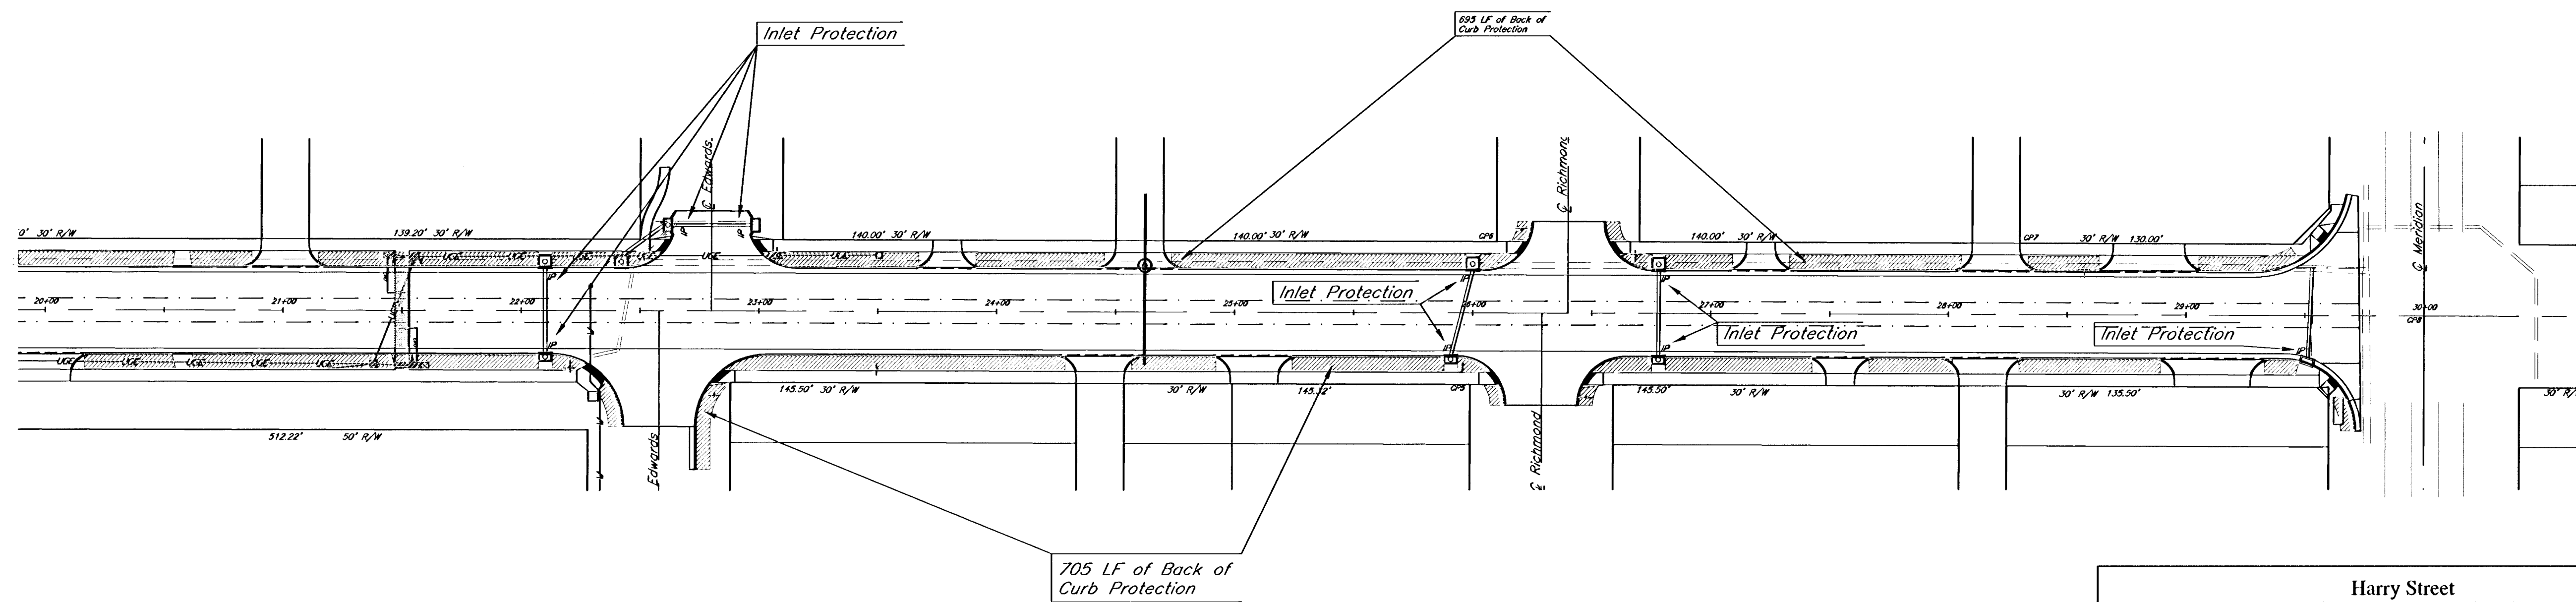
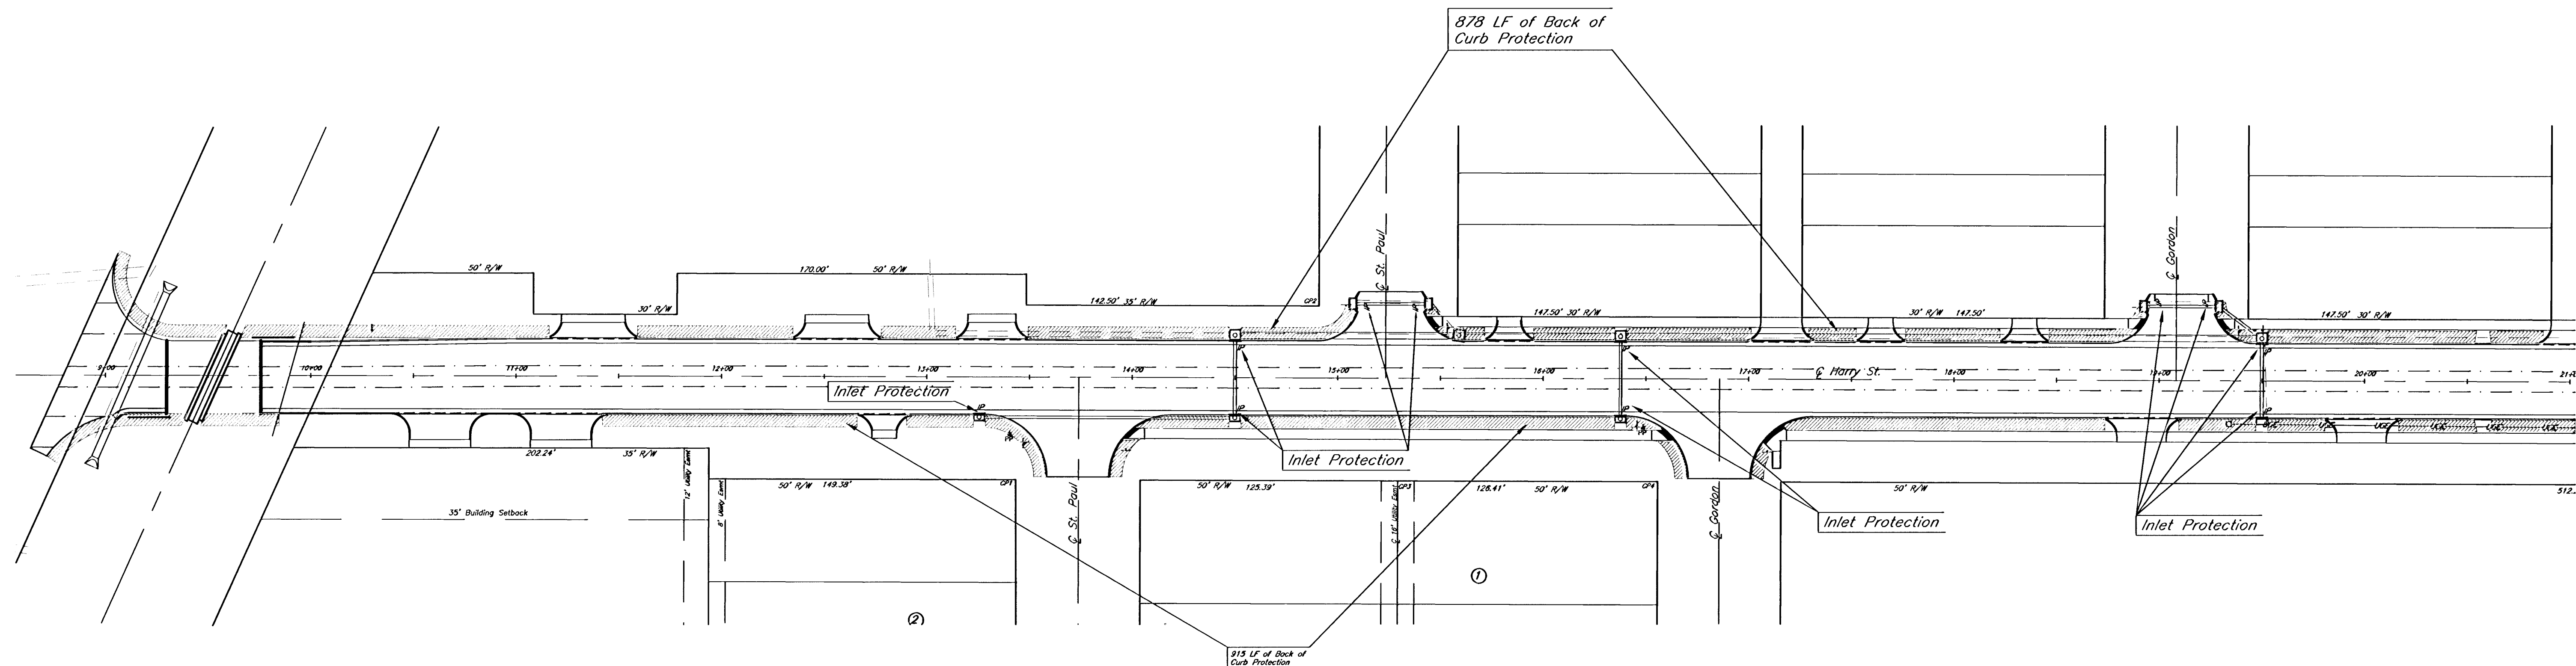


Harry Street Erosion Control Plan Wichita, KS			
PROJECT NUMBER 472-84001 OCA#:706900			
KEM NO. 04050	FILE erosion	DATE 8/05	SHEET 43
DESIGN PB	DRAWN JO	REVISED 11/21/05	OF 58

kemiller
engineering

516 S. Market,
Wichita, KS 67202

316/264-0242