
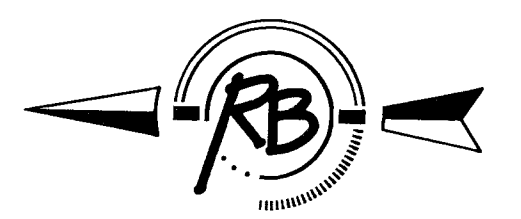


Subdivision Bench Marks				
No.	Street and Station	From CL	Description	Elevation
7	Cherry Creek, Sta 4+72	17' Rt	Top of E curb of Cherry Creek at W end of N return Triple Crown	
8	Sierra Hills, Sta 8+97	17' Lt	Top of E curb of Sierra Hills at E end of N return Triple Crown Ct	

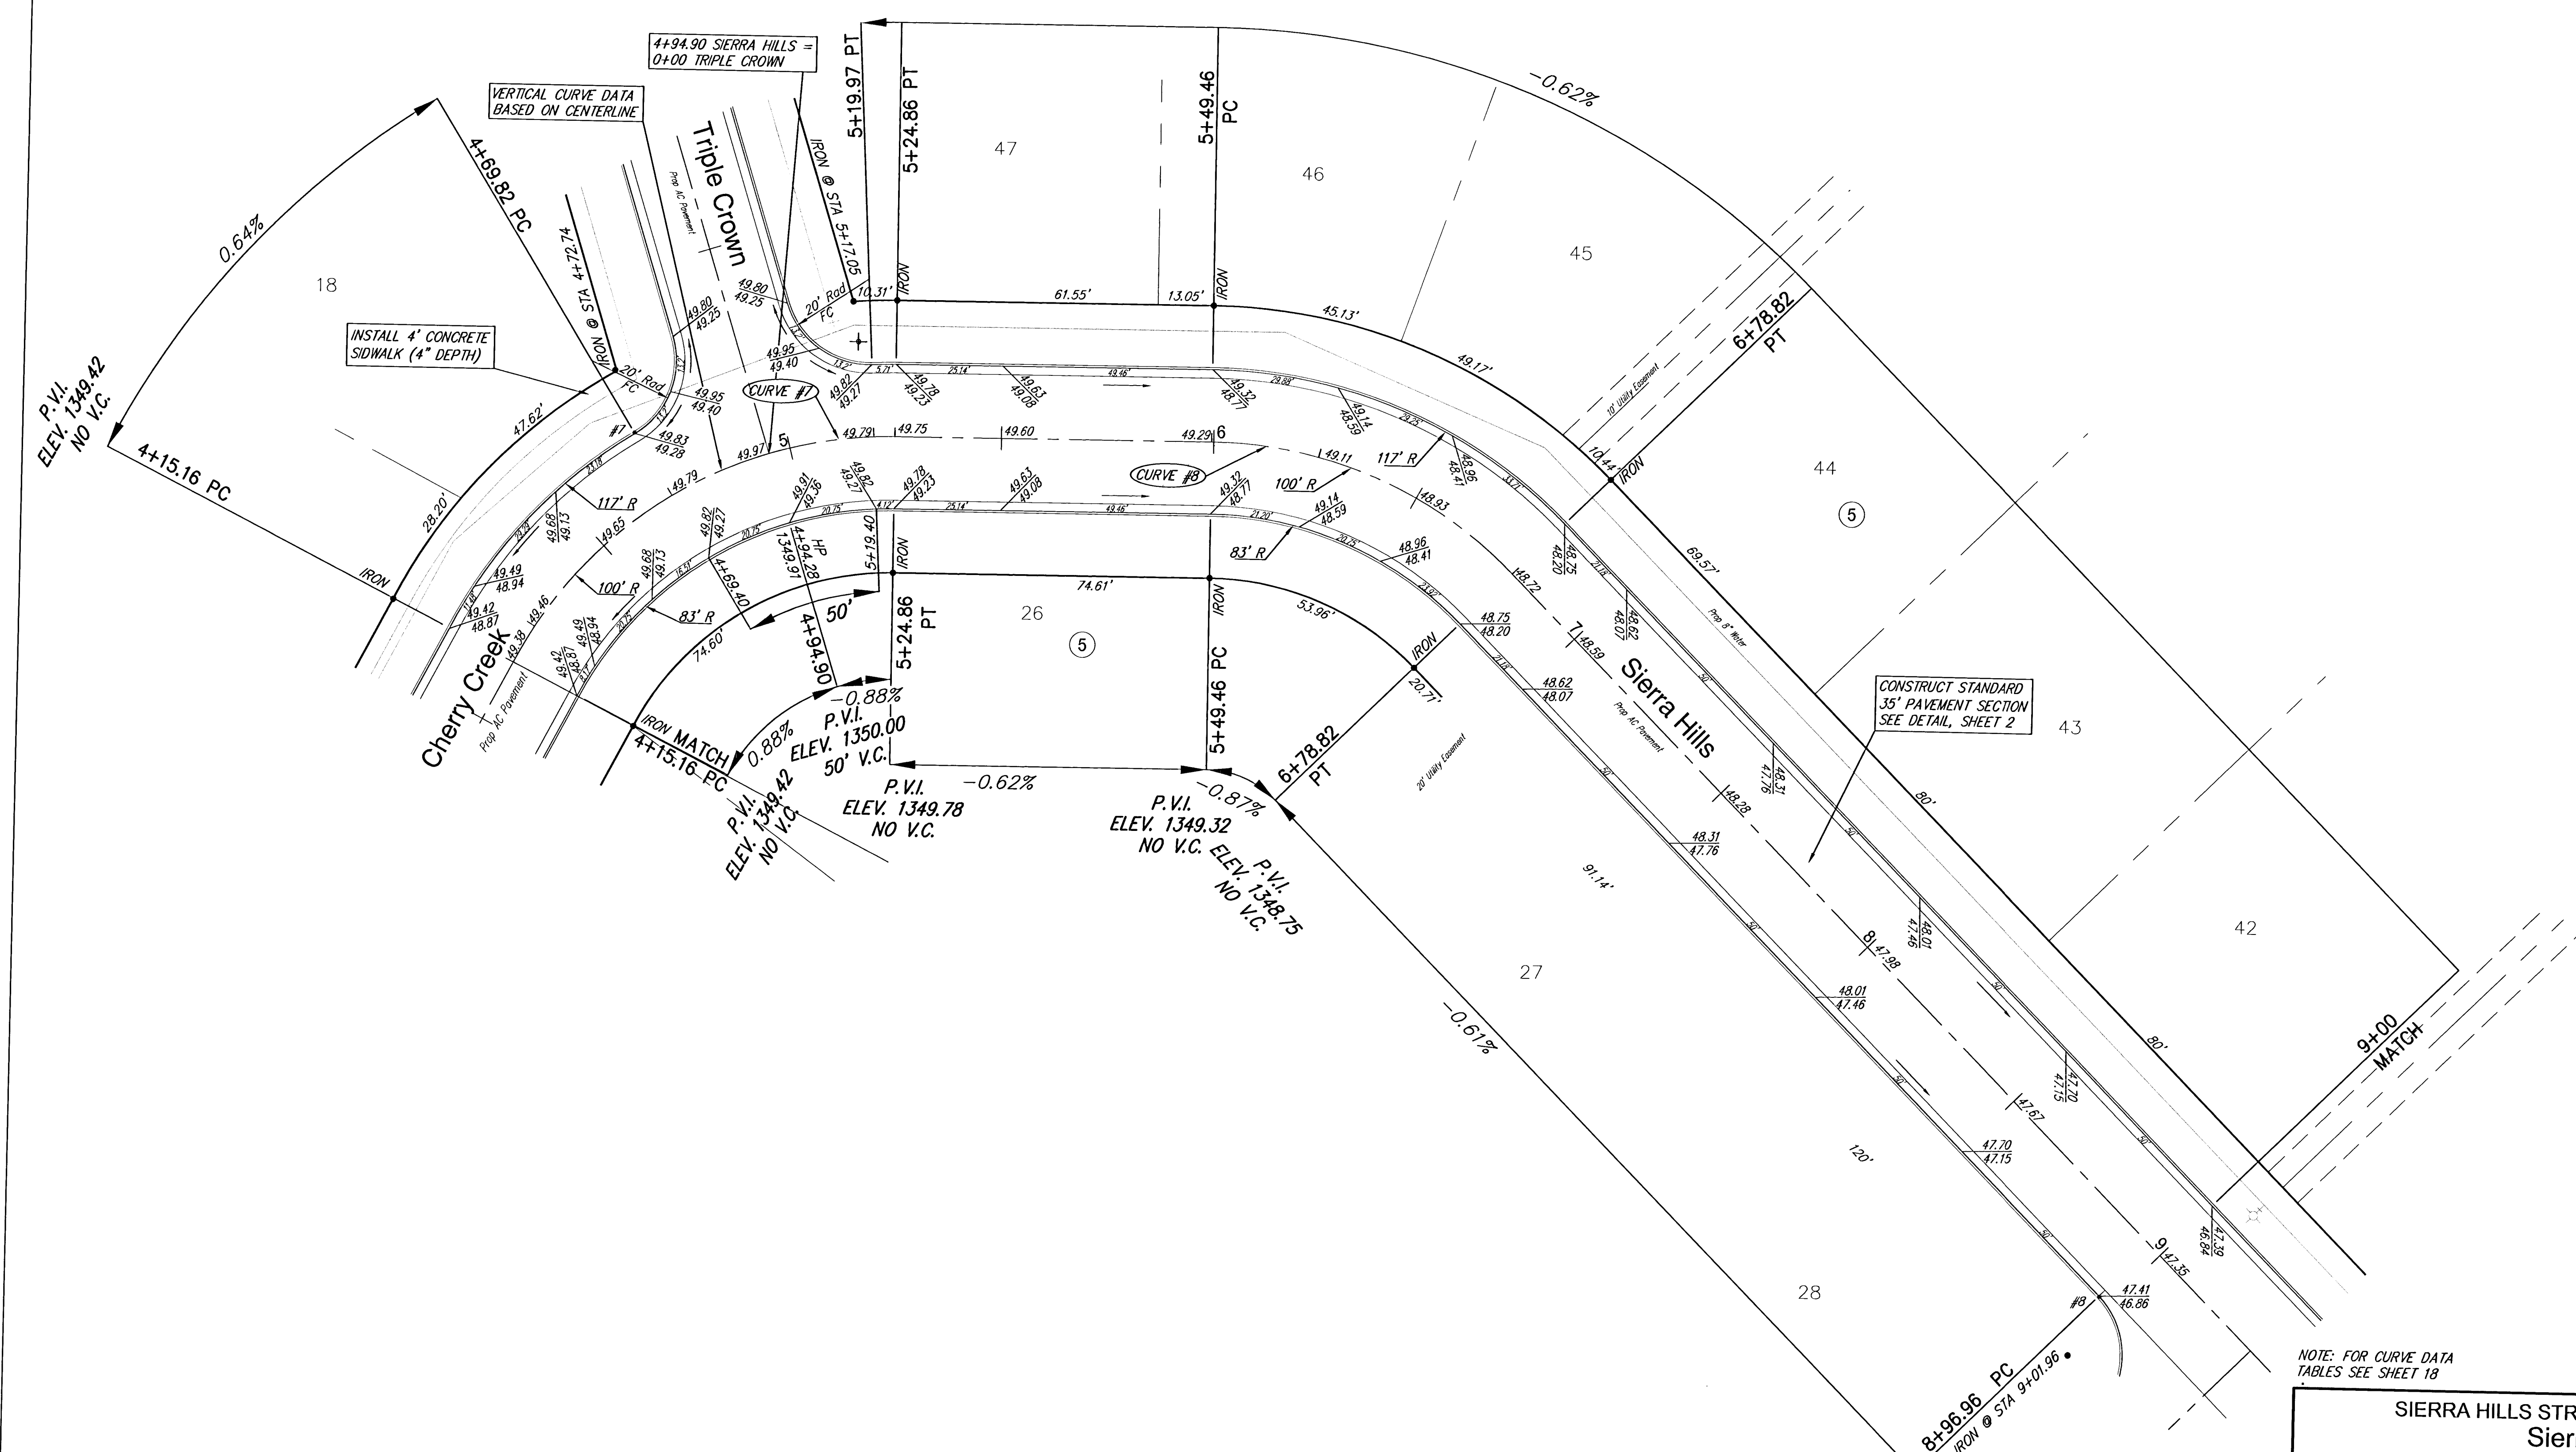

SCALE 1" = 20'
IRON = •

NOTE: FOR CURVE DATA TABLES SEE SHEET 18

CONSTRUCT COMBINED ROLL TYPE CURB AND CUTTER (3 5/8") BOTH SIDES

SIERRA HILLS STREET IMPROVEMENTS Sierra Hills WICHITA, KANSAS		DESIGN CMB	SHEET 11 OF 69
Ruggles & Bohm, P.A. Engineering, Surveying, Land Planning		DRAWN EJG	
924 North Main Wichita, Kansas 67203 www.rbkansas.com		REVIEW	
(316) 284-8008 (316) 284-4621 fax E-mail: info@rbkansas.com		UTILITY	
DRAWING FILE Paving [Sierra Hills 3]	PROJECT NUMBER 472-83703	DATE Apr. 22, 2003	