




| Subdivision Bench Marks |                        |         |                                                                    |           |
|-------------------------|------------------------|---------|--------------------------------------------------------------------|-----------|
| No.                     | Street and Station     | From CL | Description                                                        | Elevation |
| 7                       | Cherry Creek, Sta 4+72 | 17' RT  | Top of E curb of Cherry Creek at W end of N return Triple Crown    |           |
| 10                      | Triple Crown, Sta 2+97 | 13' RT  | Top of E curb of Triple Crown at W end of N return Triple Crown Ct |           |

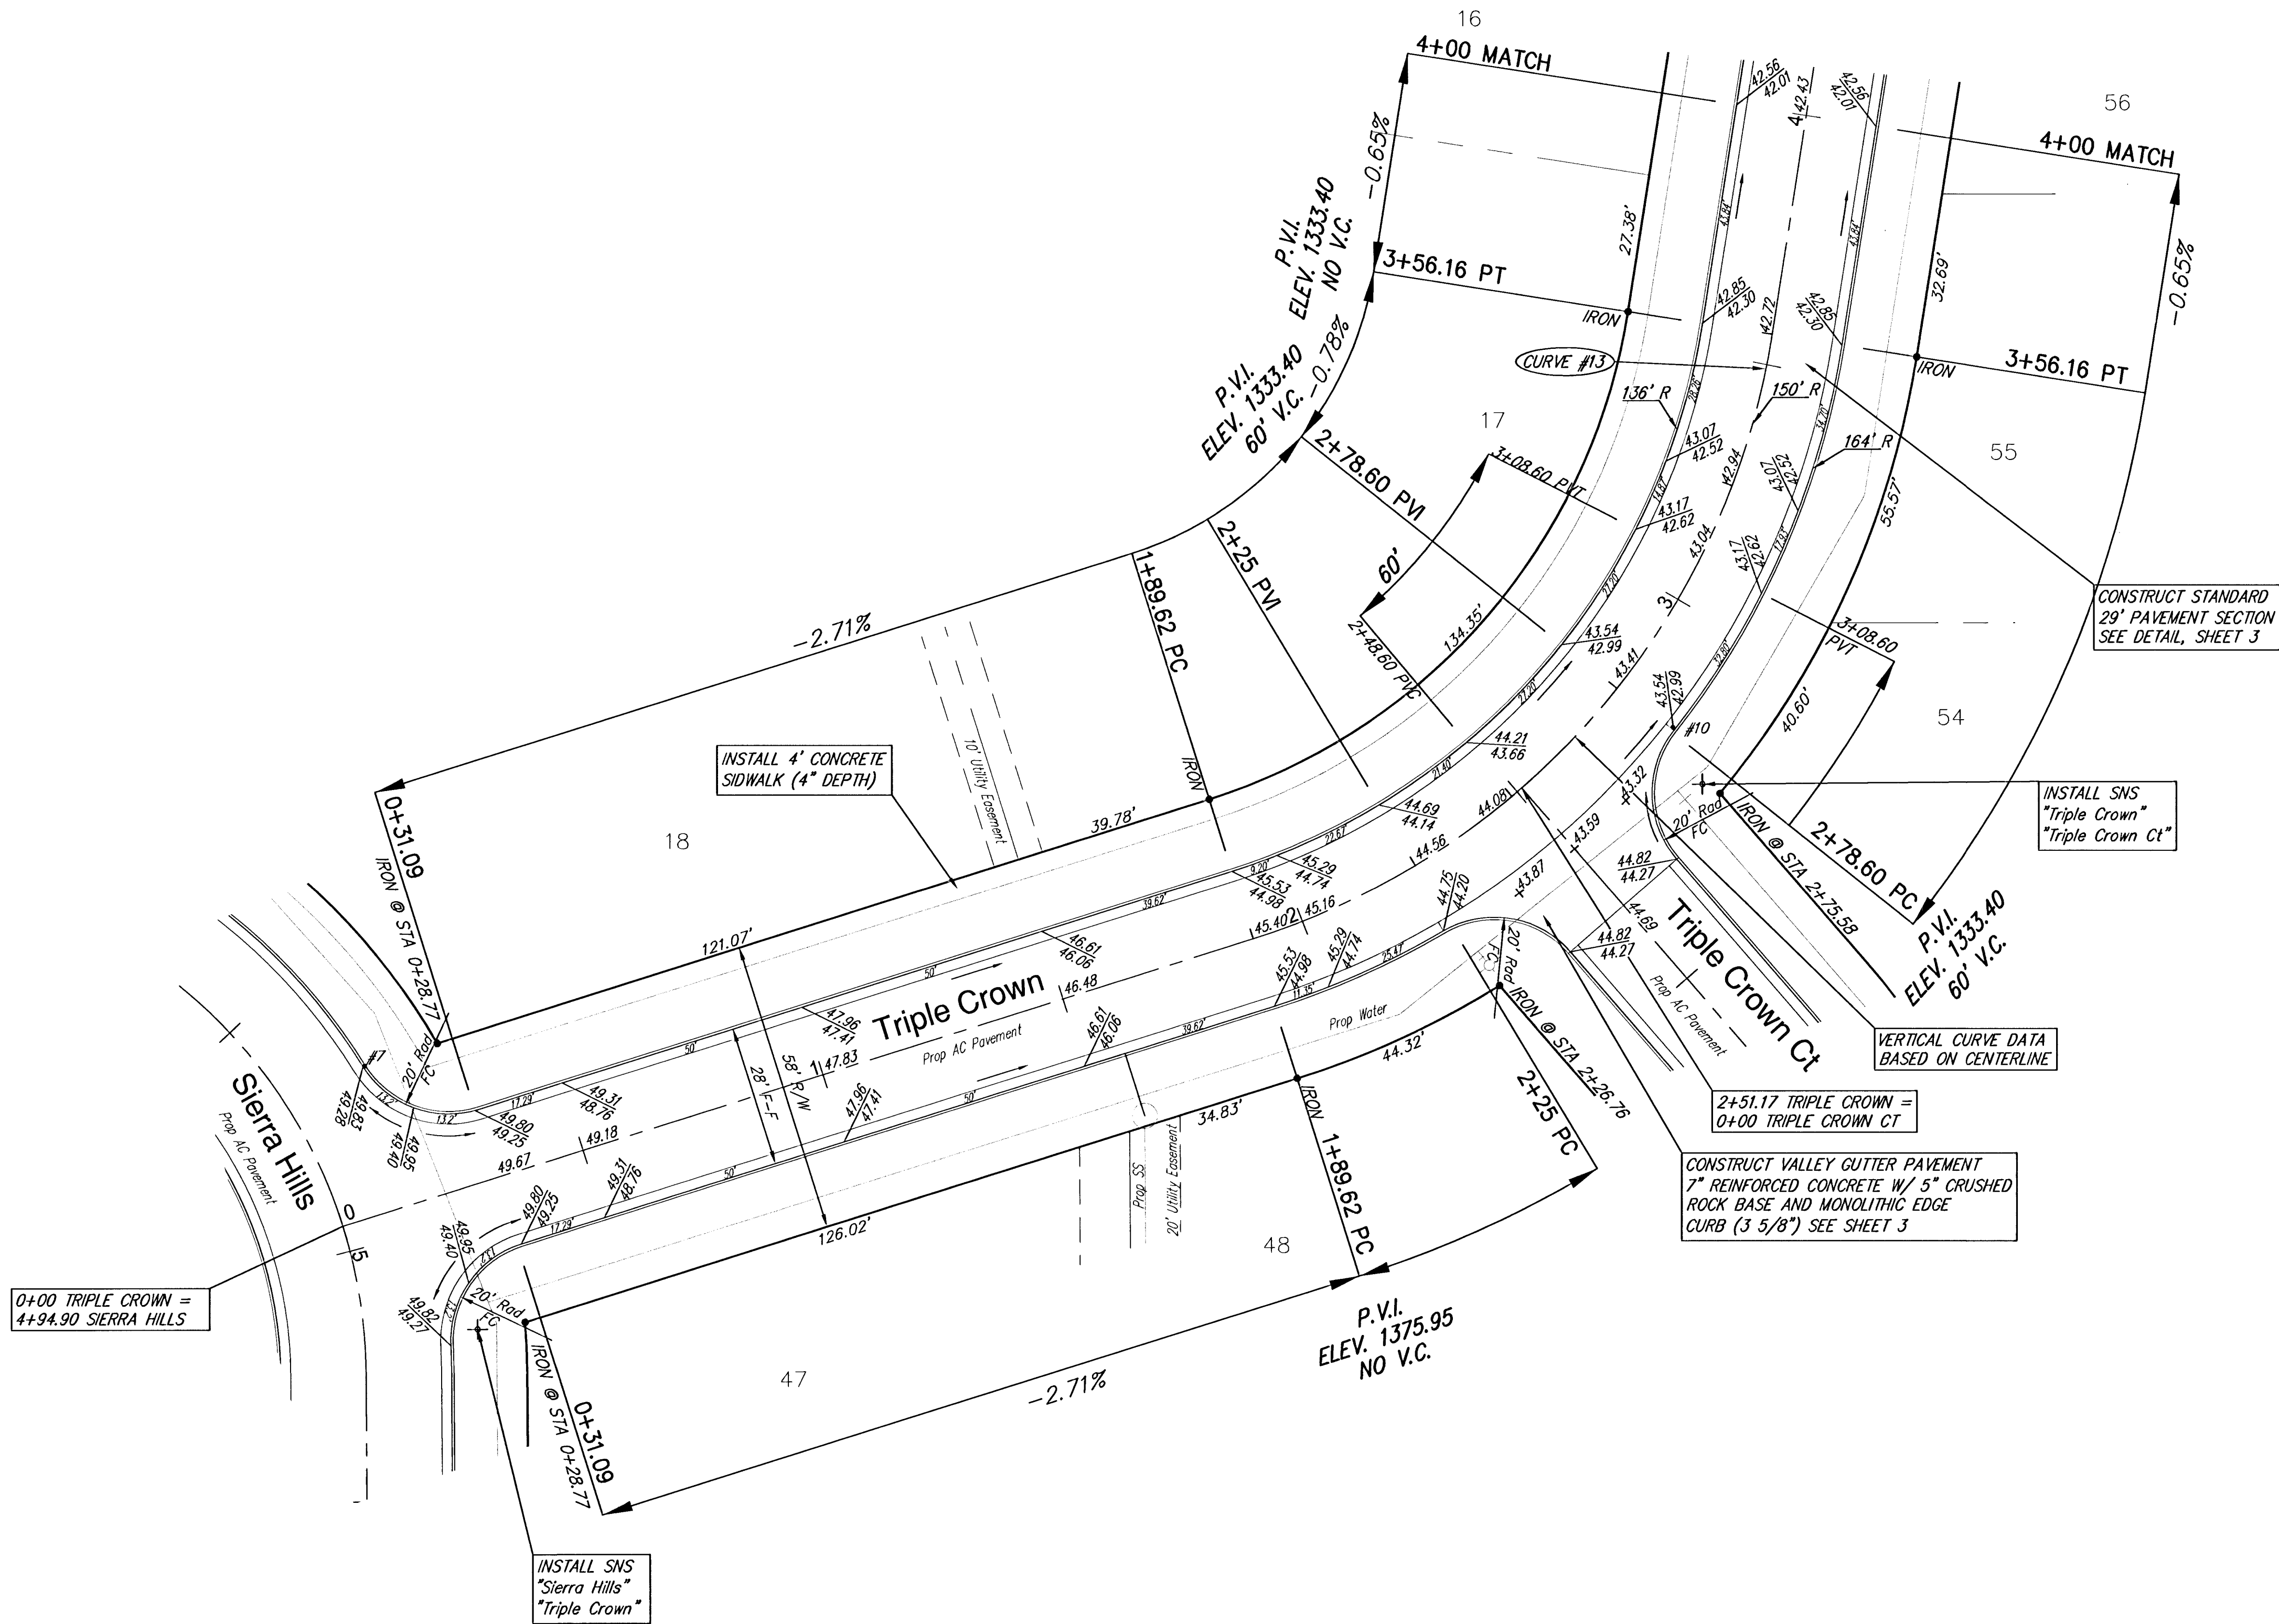

NOTE: FOR CURVE DATA  
TABLES SEE SHEET 18

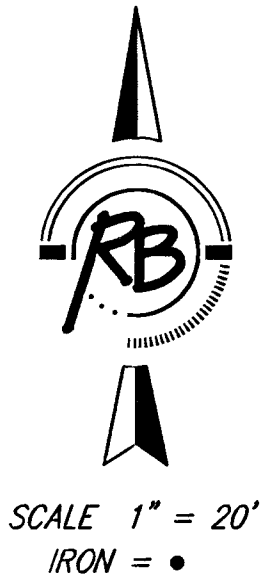

SIERRA HILLS STREET IMPROVEMENTS  
Triple Crown  
WICHITA, KANSAS

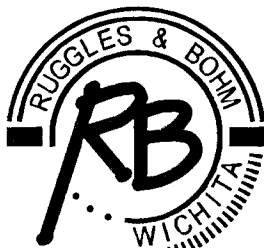

Ruggles & Bohm, P.A.  
Engineering, Surveying, Land Planning  
924 North Main  
Wichita, Kansas 67203  
www.rbkansas.com  
(316) 264-8008  
(316) 264-4621 fax  
E-mail: info@rbkansas.com

DESIGN CMB  
DRAWN EUG  
REVIEW  
UTILITY  
DATE Apr. 22, 2003

SHEET 15  
OF 69

DRAWING FILE  
Paving {Triple Crown}

PROJECT NUMBER  
472-83703