



Subdivision Bench Marks				
No.	Street and Station	From CL	Description	Elevation
11	Triple Crown, Sta 5+68	13' Lt	Top of W curb of Triple Crown at N lot line, Lot 15 Block 4	

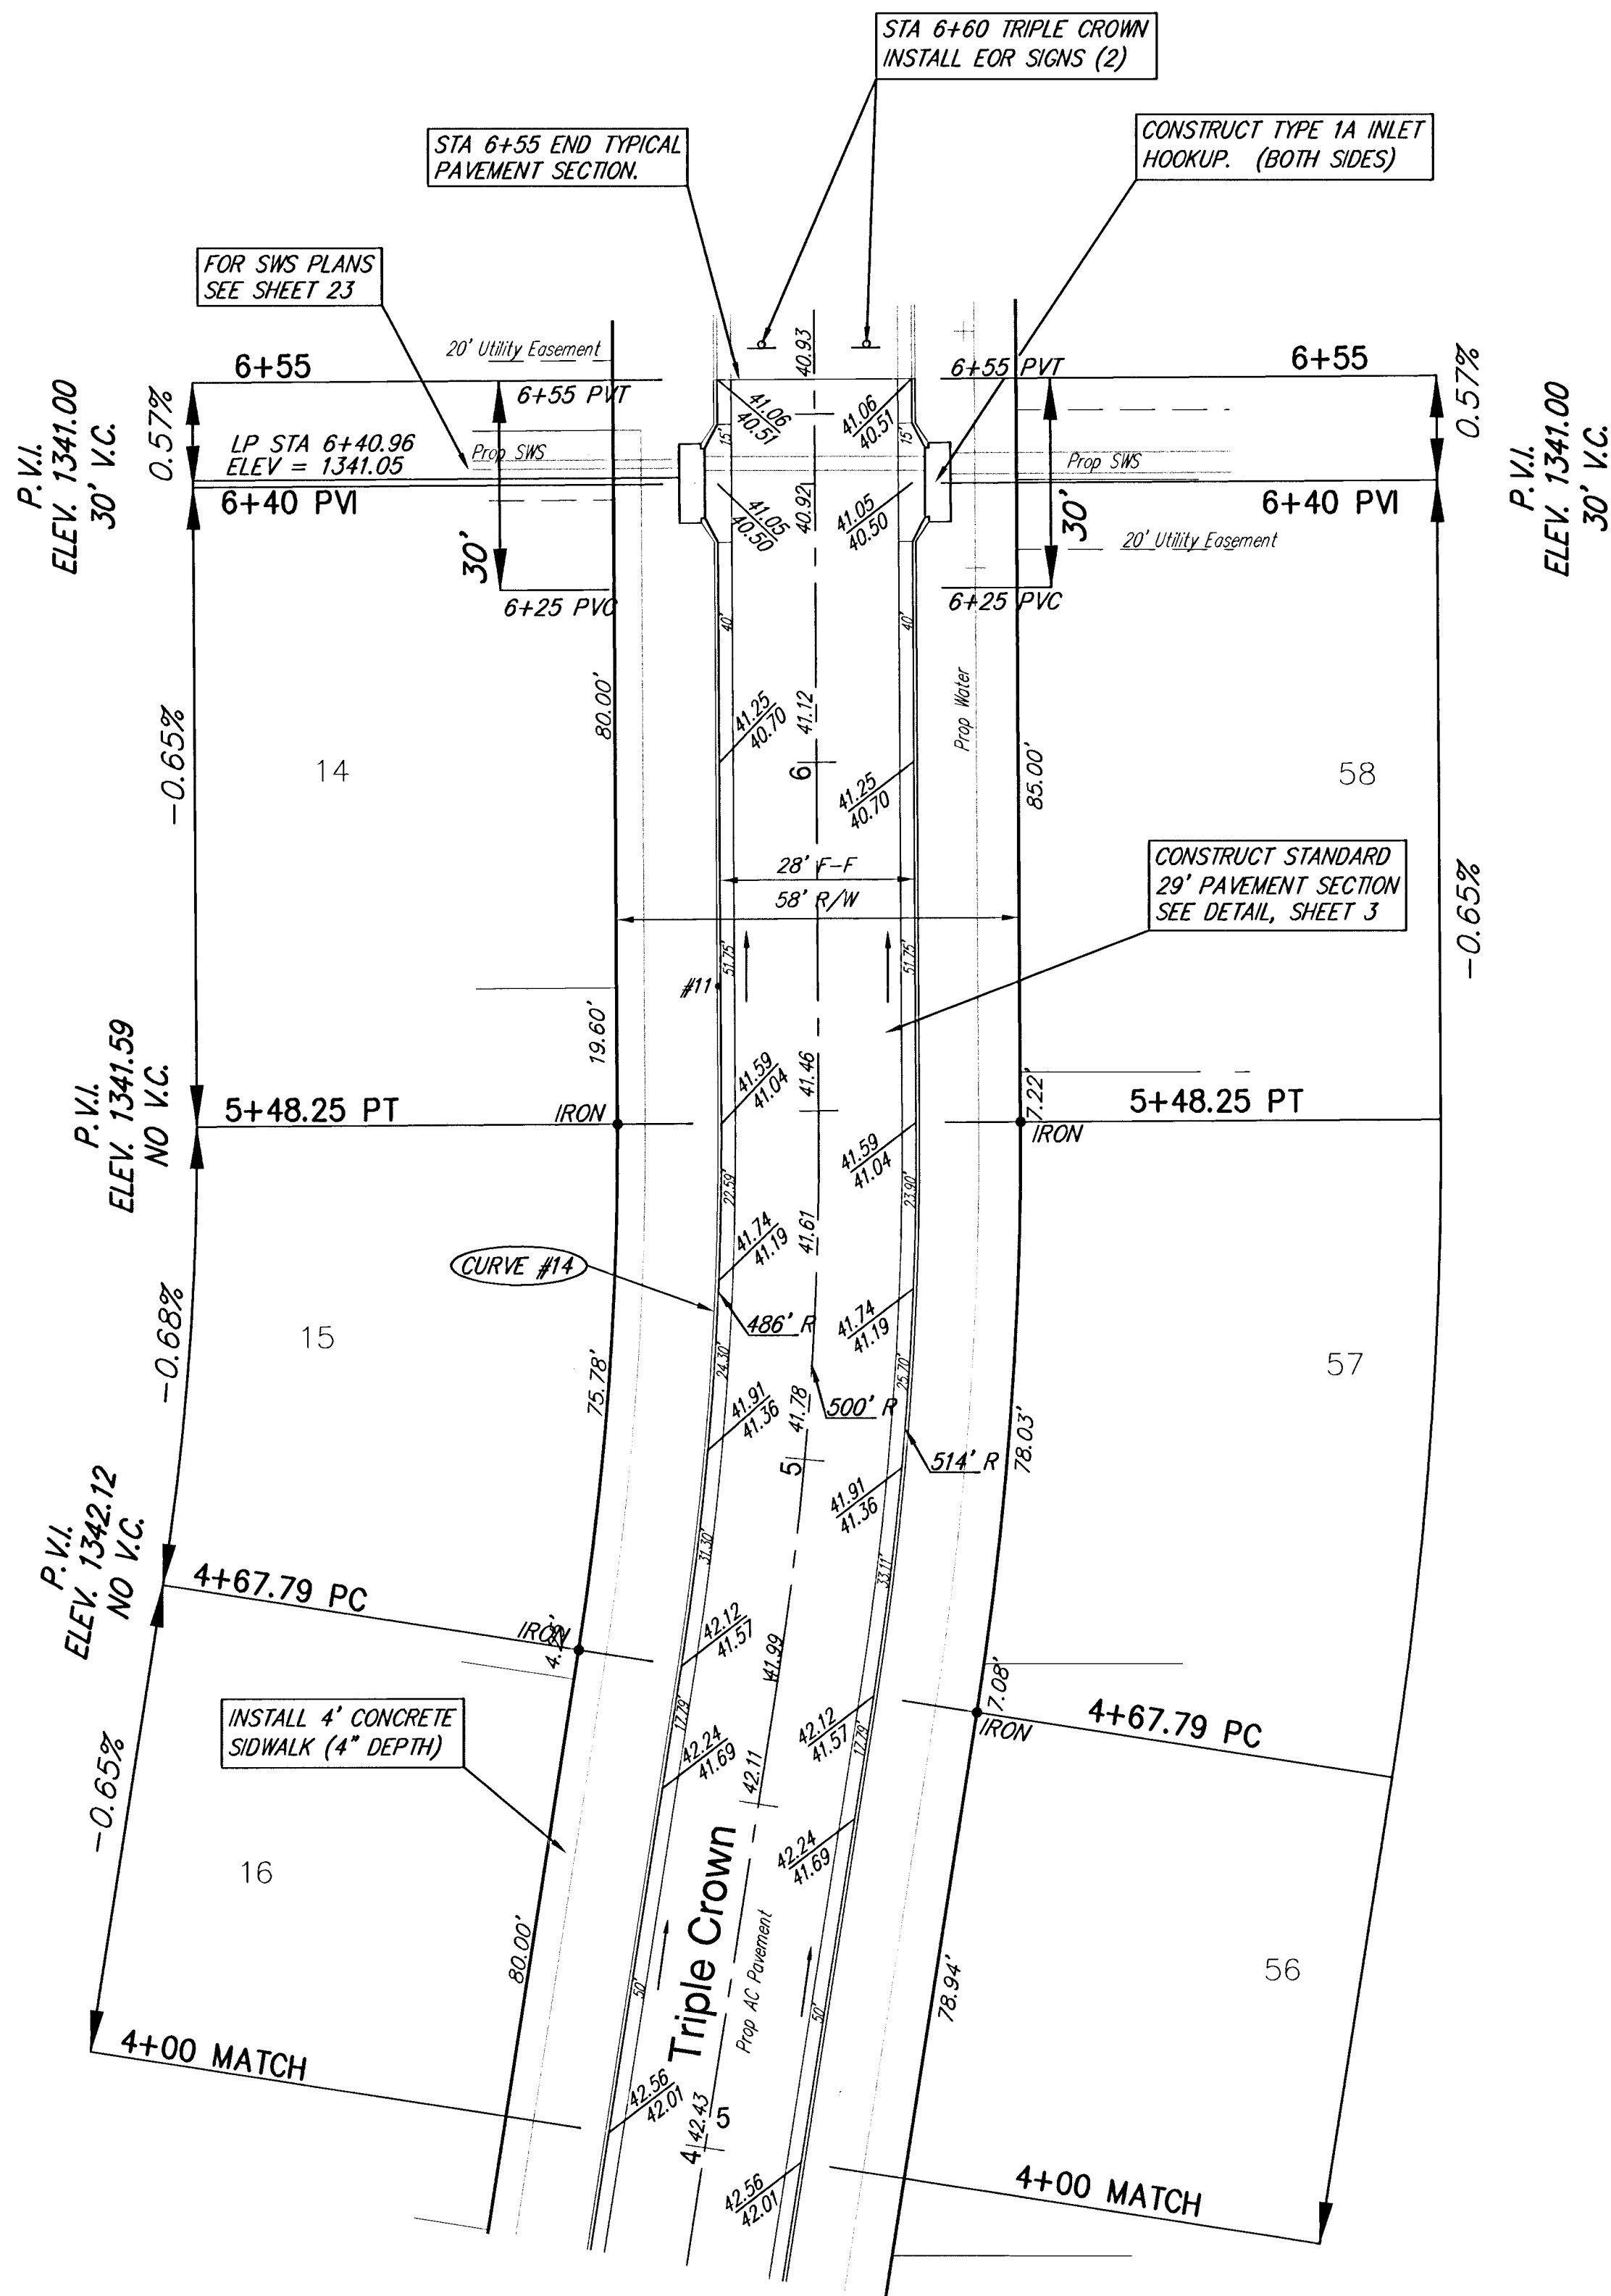

SCALE 1" = 20'
IRON = •

NOTE: FOR CURVE DATA
TABLES SEE SHEET 18

SIERRA HILLS STREET IMPROVEMENTS
Triple Crown
WICHITA, KANSAS

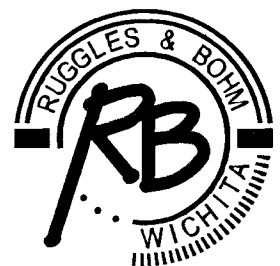

Ruggles & Bohm, P.A.
Engineering, Surveying, Land Planning
924 North Main
Wichita, Kansas 67203
www.rbkansas.com
(316) 264-8008
(316) 264-4621 fax
E-mail: info@rbkansas.com

DESIGN CMB
DRAWN EJC
REVIEW
UTILITY

SHEET
OF

DRAWING FILE
Paving {Triple Crown 2}

PROJECT NUMBER
472-83703

DATE
Apr. 22, 2003

69