

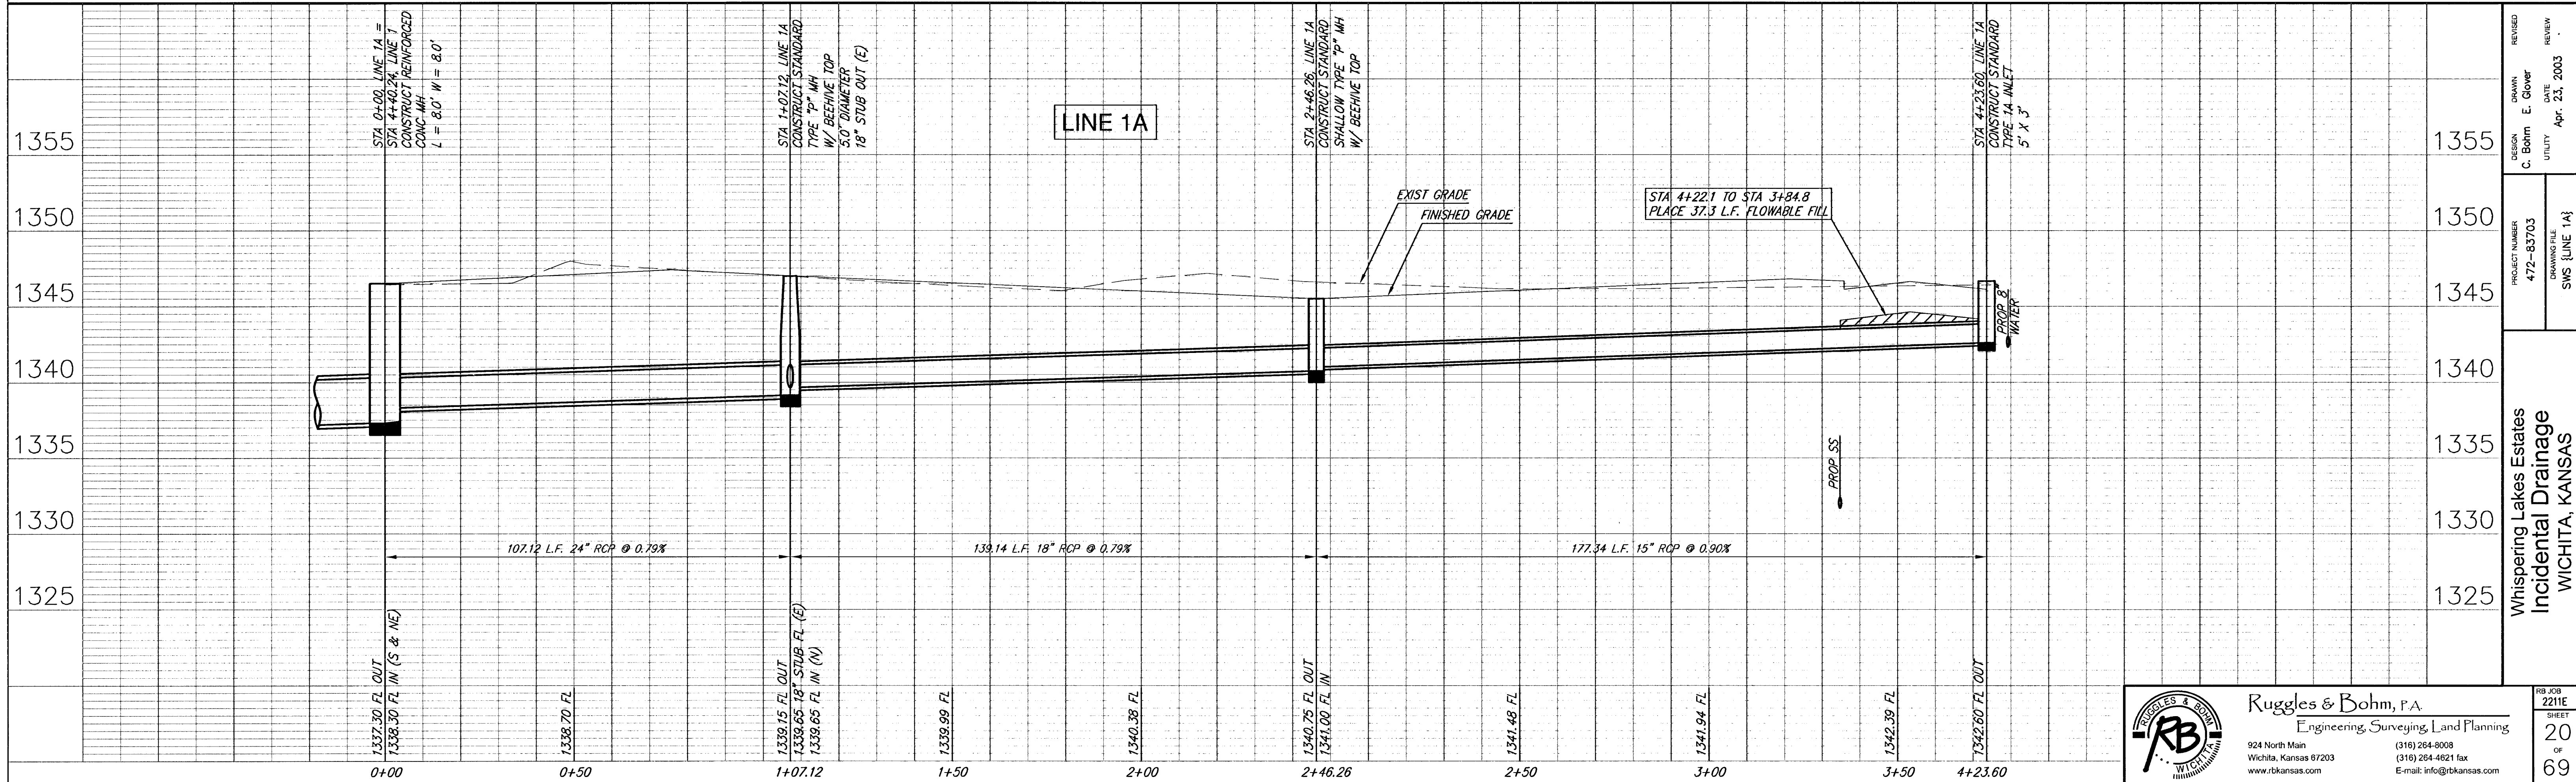


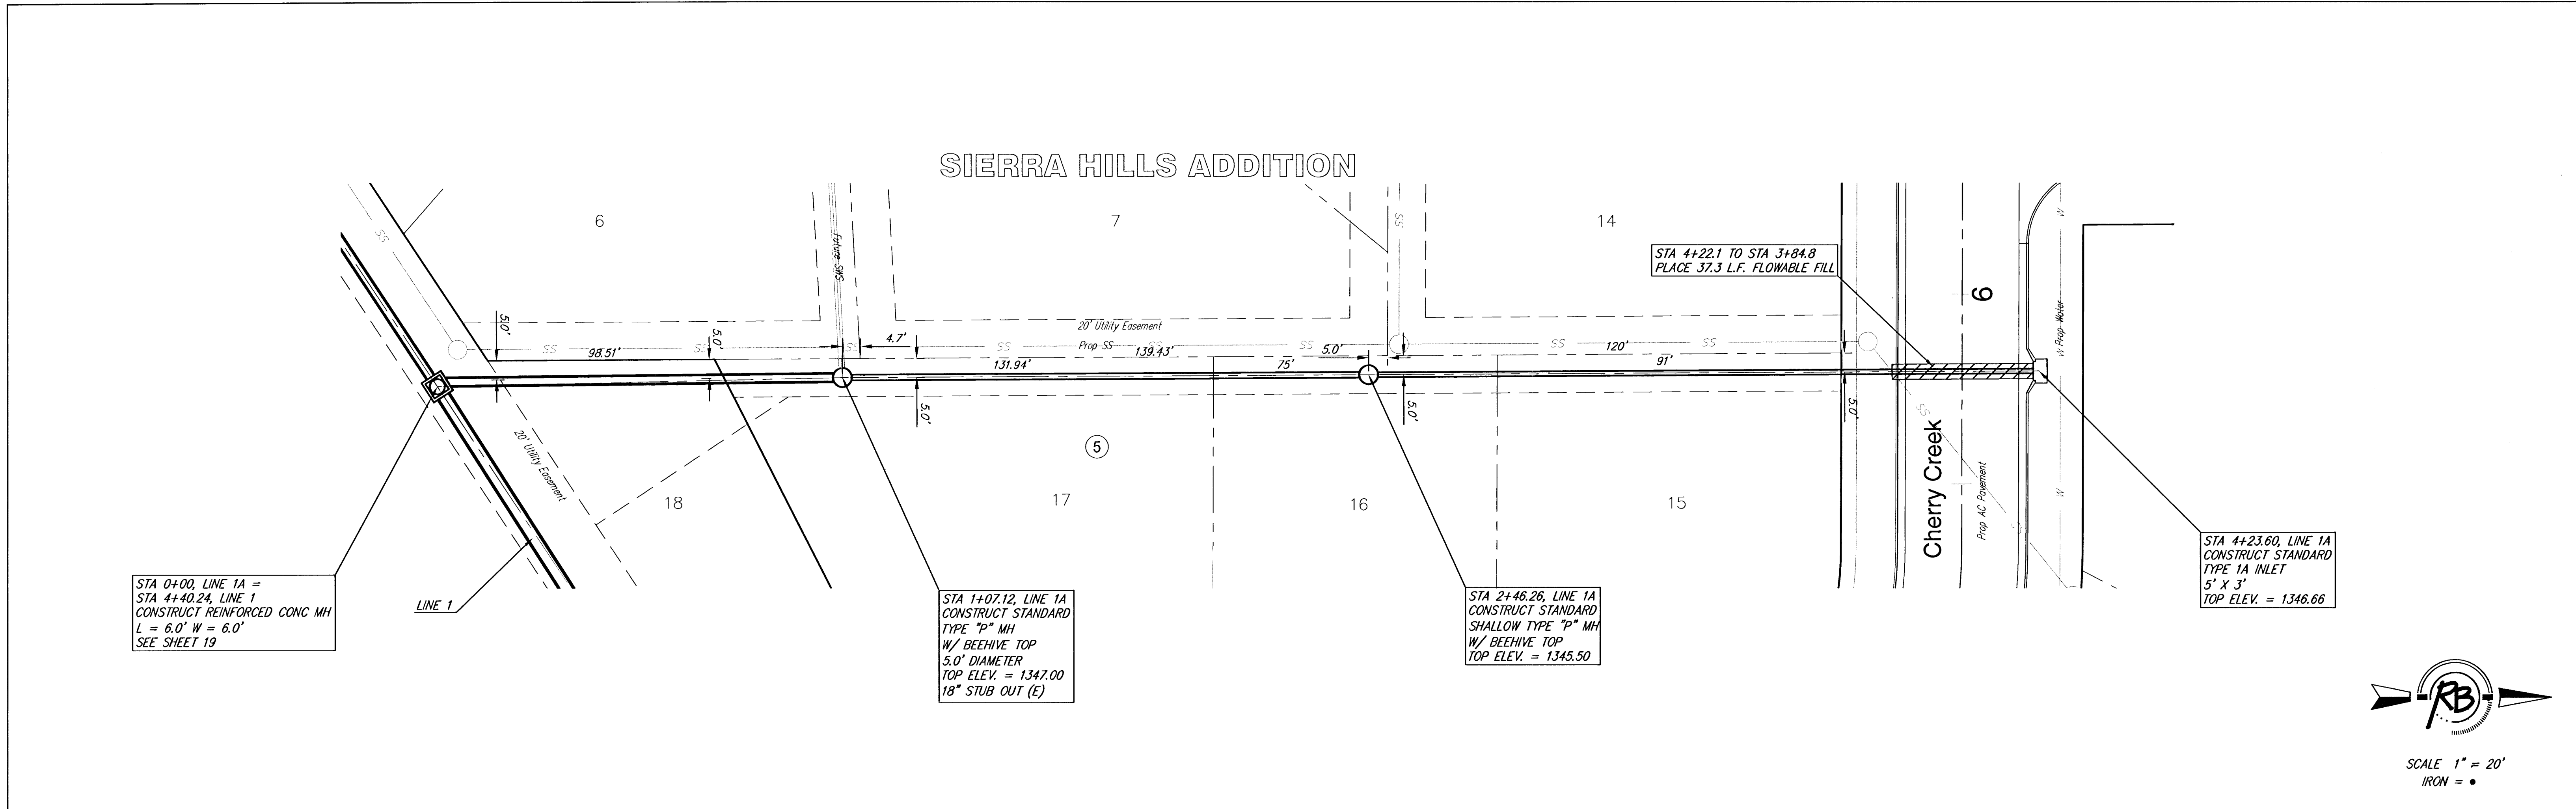

SCALE 1" = 20'
IRON = •

DESIGN	REVIEW
C. Bohm	E. Glover
DATE	DATE
Apr. 23, 2003	Apr. 23, 2003
UTILITY	REVIEW
PROJECT NUMBER	DRAWING FILE
472-83703	SWS [JUNE 14]
Whispering Lakes Estates Incidental Drainage WICHITA, KANSAS	

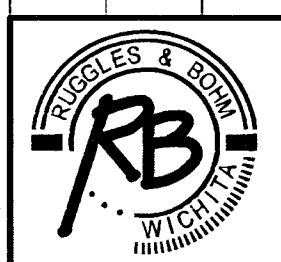

Ruggles & Bohm, P.A.
Engineering, Surveying, Land Planning
924 North Main
Wichita, Kansas 67203
www.rbkansas.com
(316) 264-8008
(316) 264-4621 fax
E-mail: info@rbkansas.com

RB JOB
2211E
SHEET
20
OF
69