


Subdivision Bench Marks				
No.	Street and Station	From CL	Description	Elevation
4	Cherry Creek, Sta 12+74	17" Rt	Top of S curb of Cherry Creek at S lot line of Lot 17, Block 5	
5	Cherry Creek, Sta 16+73	17" Rt	Top of N curb of Cherry Creek at W end of S return Cherry Creek	

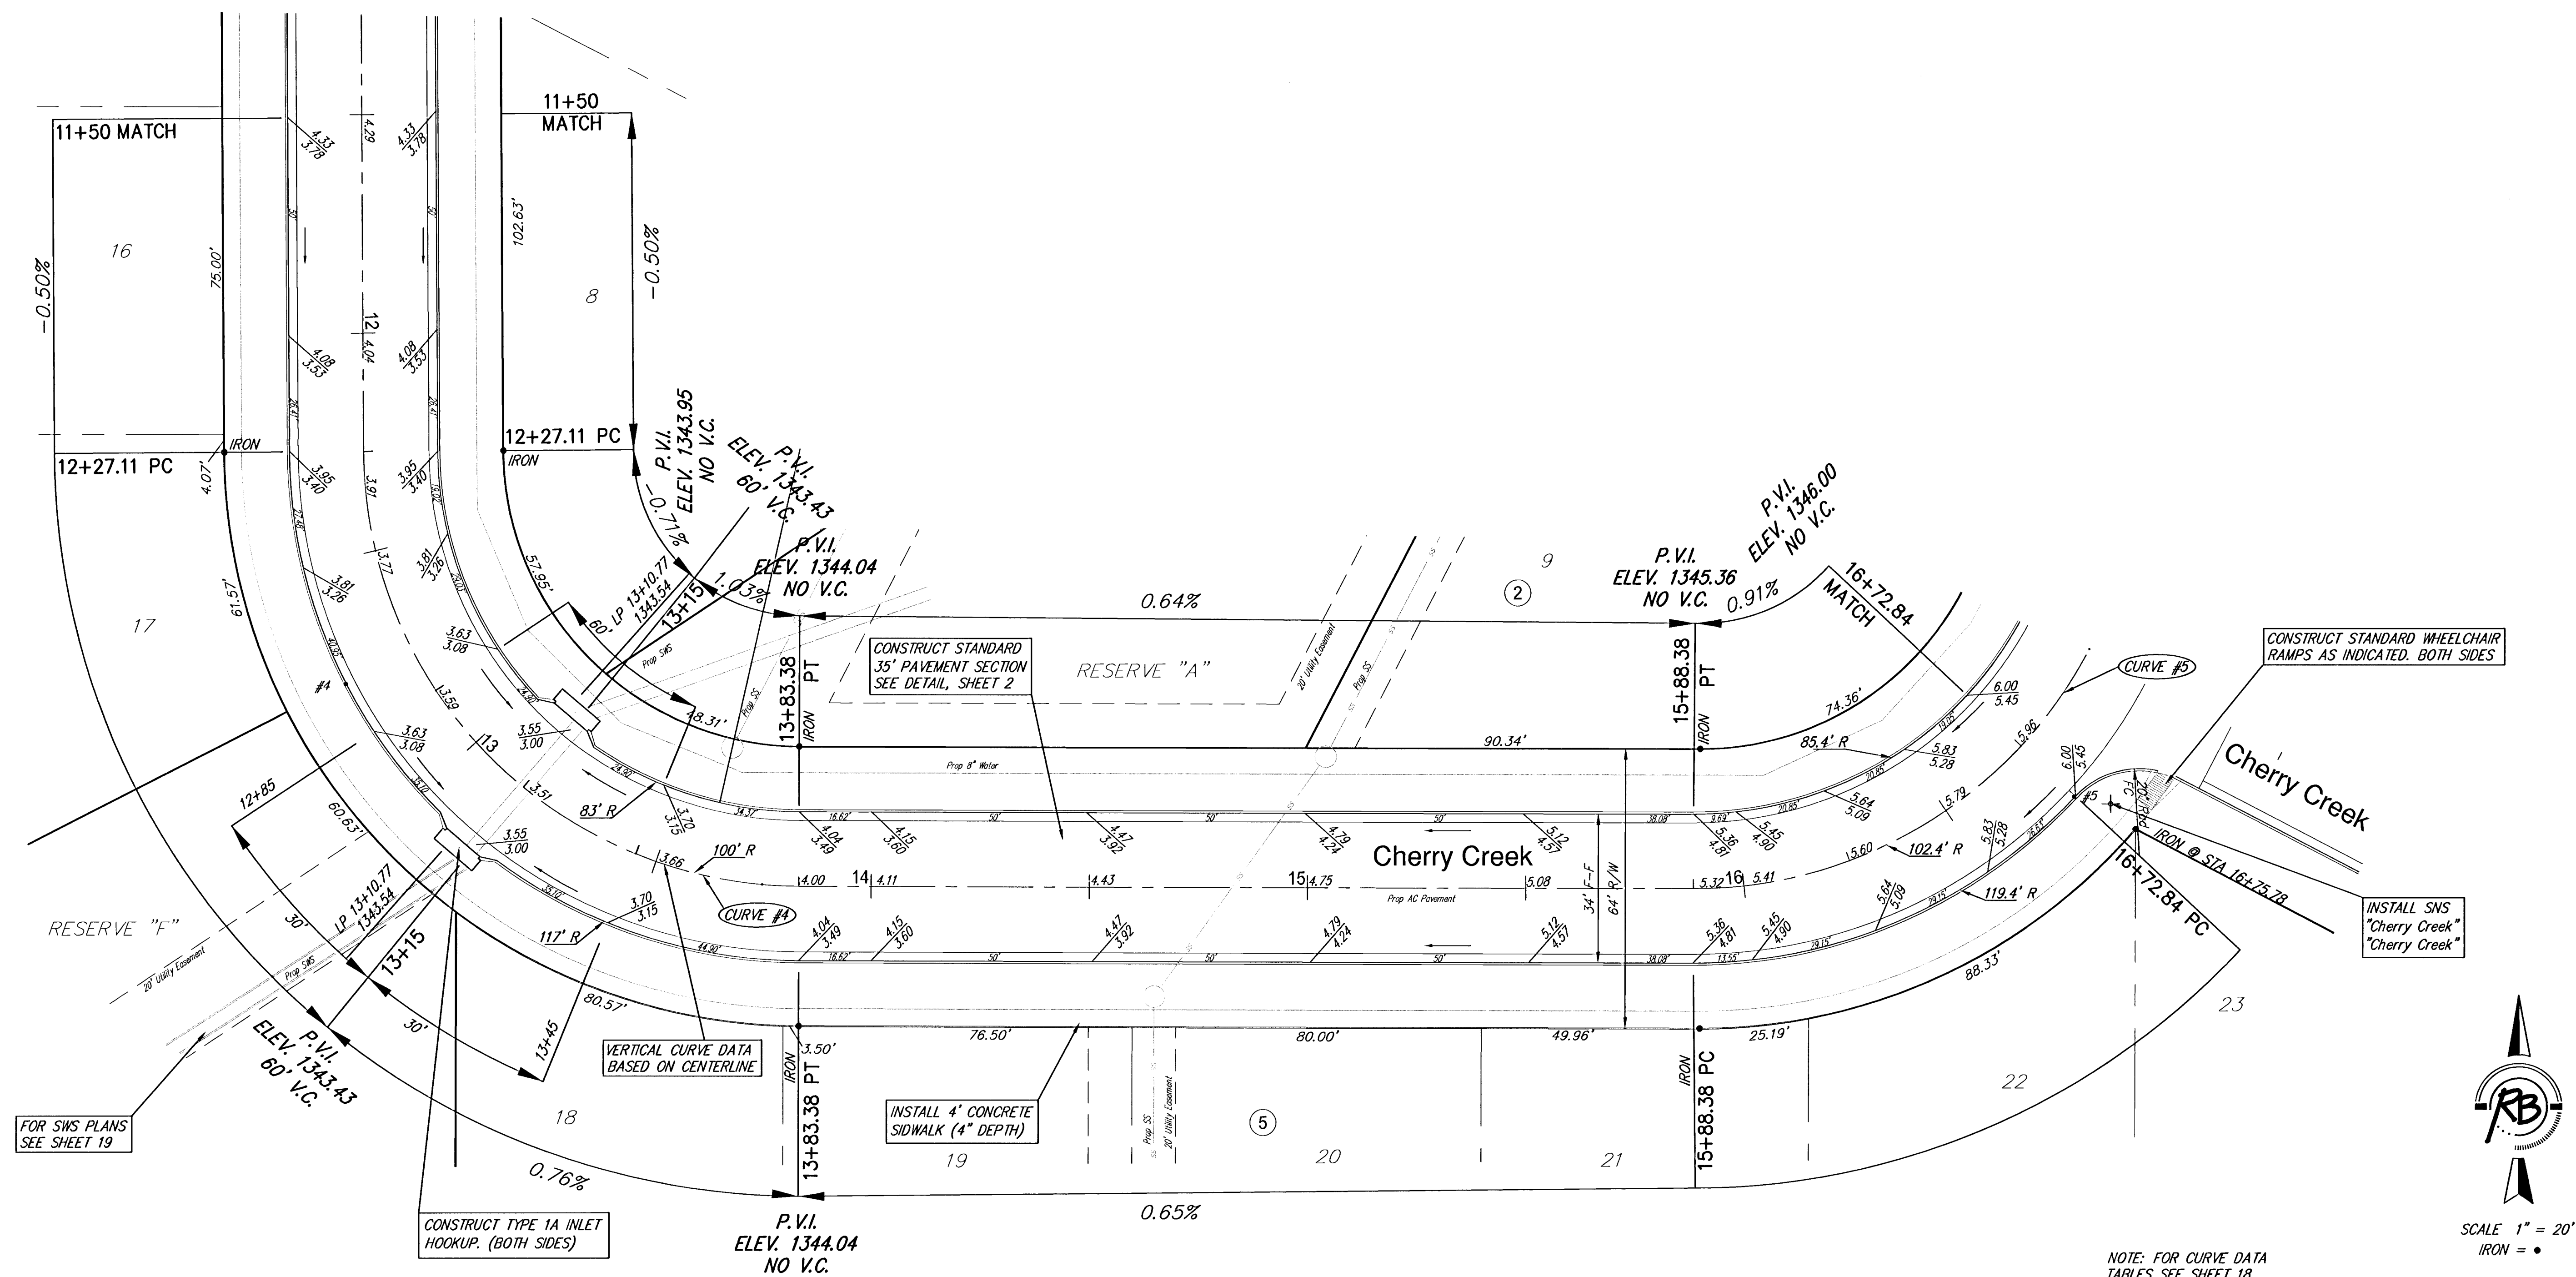

NOTE: FOR CURVE DATA
TABLES SEE SHEET 18

SIERRA HILLS STREET IMPROVEMENTS
Cherry Creek
WICHITA, KANSAS

RUGGLES & BOHM
WICHITA, KANSAS

Engineering, Surveying, Land Planning

924 North Main
Wichita, Kansas 67203
www.rbkansas.com

(316) 264-8008
(316) 264-4621 fax
E-mail: info@rbkansas.com

DESIGN
CMB

DRAWN
EJG

REVIEW

UTILITY

DRAWING FILE
Paving [Cherry Creek]

PROJECT NUMBER
472-83703

DATE
Apr. 22, 2003

SHEET
8
OF
69

CONSTRUCT COMBINED ROLL
TYPE CURB AND GUTTER
(3 5/8") BOTH SIDES