
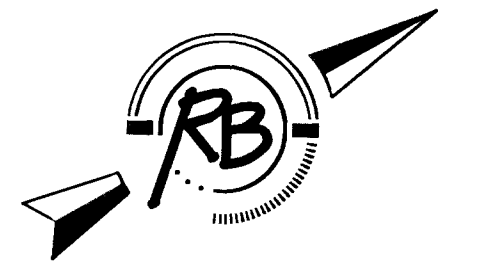



Subdivision Bench Marks				
No.	Street and Station	From CL	Description	Elevation
5	Cherry Creek, Sta 16+73	17' Rt	Top of N curb of Cherry Creek at W end of S return Cherry Creek	
6	Sierra Hills, Sta 19+67	17' Rt	Top of N curb of Sierra Hills at W end of S return Triple Crown Ct	

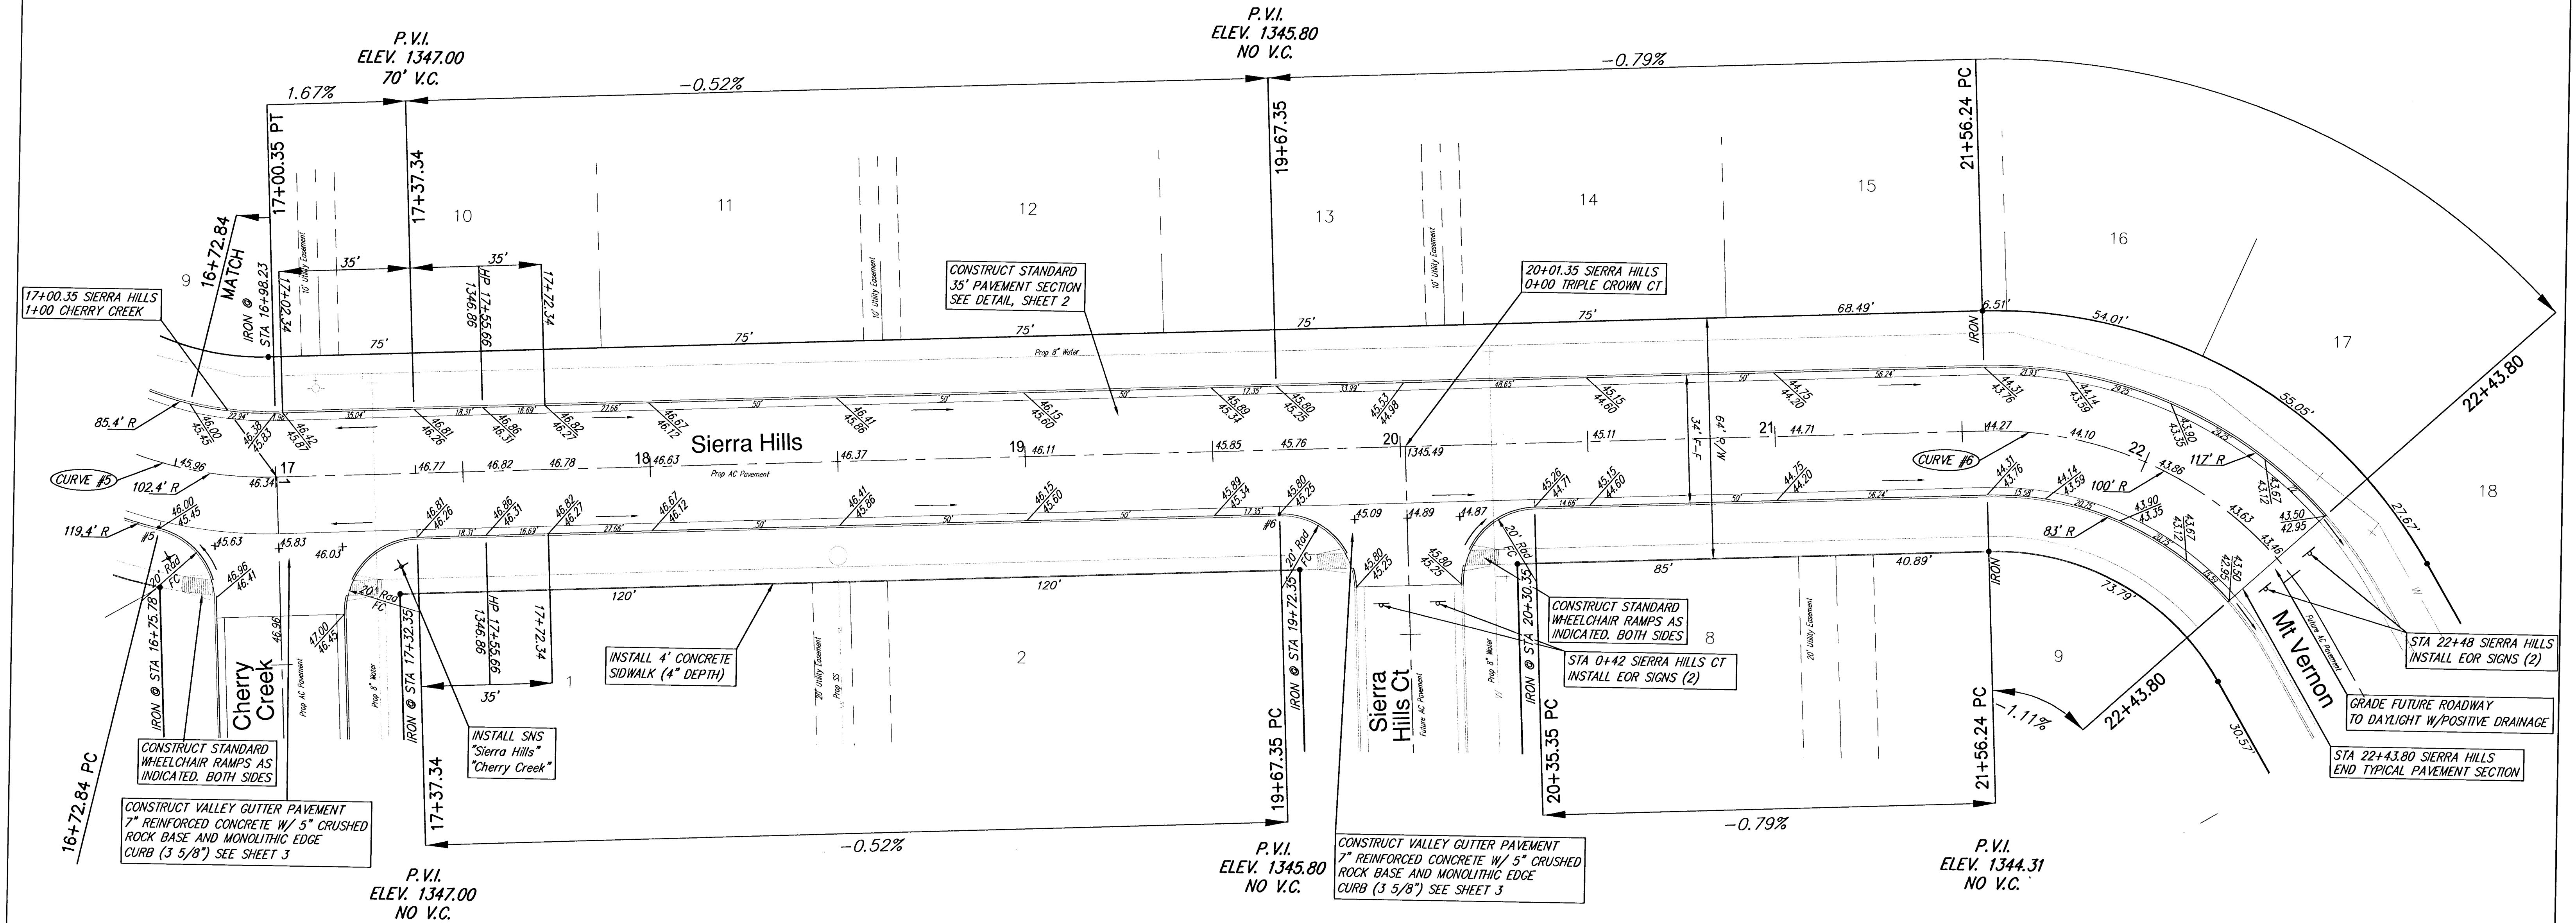

SCALE 1" = 20'
IRON = •

NOTE: FOR CURVE DATA
TABLES SEE SHEET 18

SIERRA HILLS STREET IMPROVEMENTS
Sierra Hills
WICHITA, KANSAS

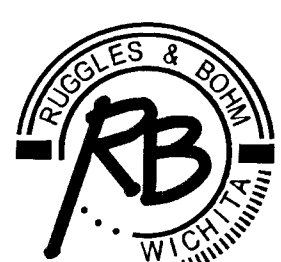

Ruggles & Bohm, P.A.
 Engineering, Surveying, Land Planning
 924 North Main
 Wichita, Kansas 67203
 www.rbkansas.com

DESIGN: CMB
 DRAWN: EJC
 REVIEW: [blank]
 UTILITY: [blank]

PROJECT NUMBER: 472-83703
 DATE: Apr. 22, 2003

DRAWING FILE: Paving {Sierra Hills}

SHEET 9 OF 69

CONSTRUCT COMBINED ROLL
TYPE CURB AND GUTTER
(3 5/8") BOTH SIDES