
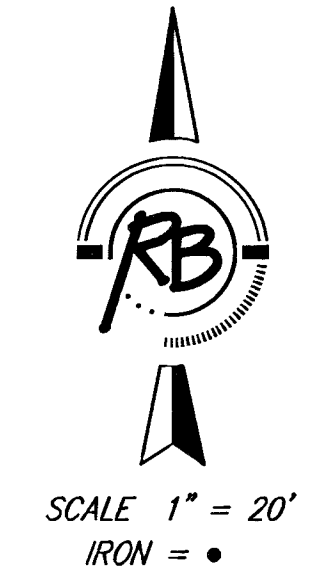


Subdivision Bench Marks				
No.	Street and Station	From CL	Description	Elevation
5	Cherry Creek, Sta 16+73	17' RT	Top of N curb of Cherry Creek at W end of S return Cherry Creek	

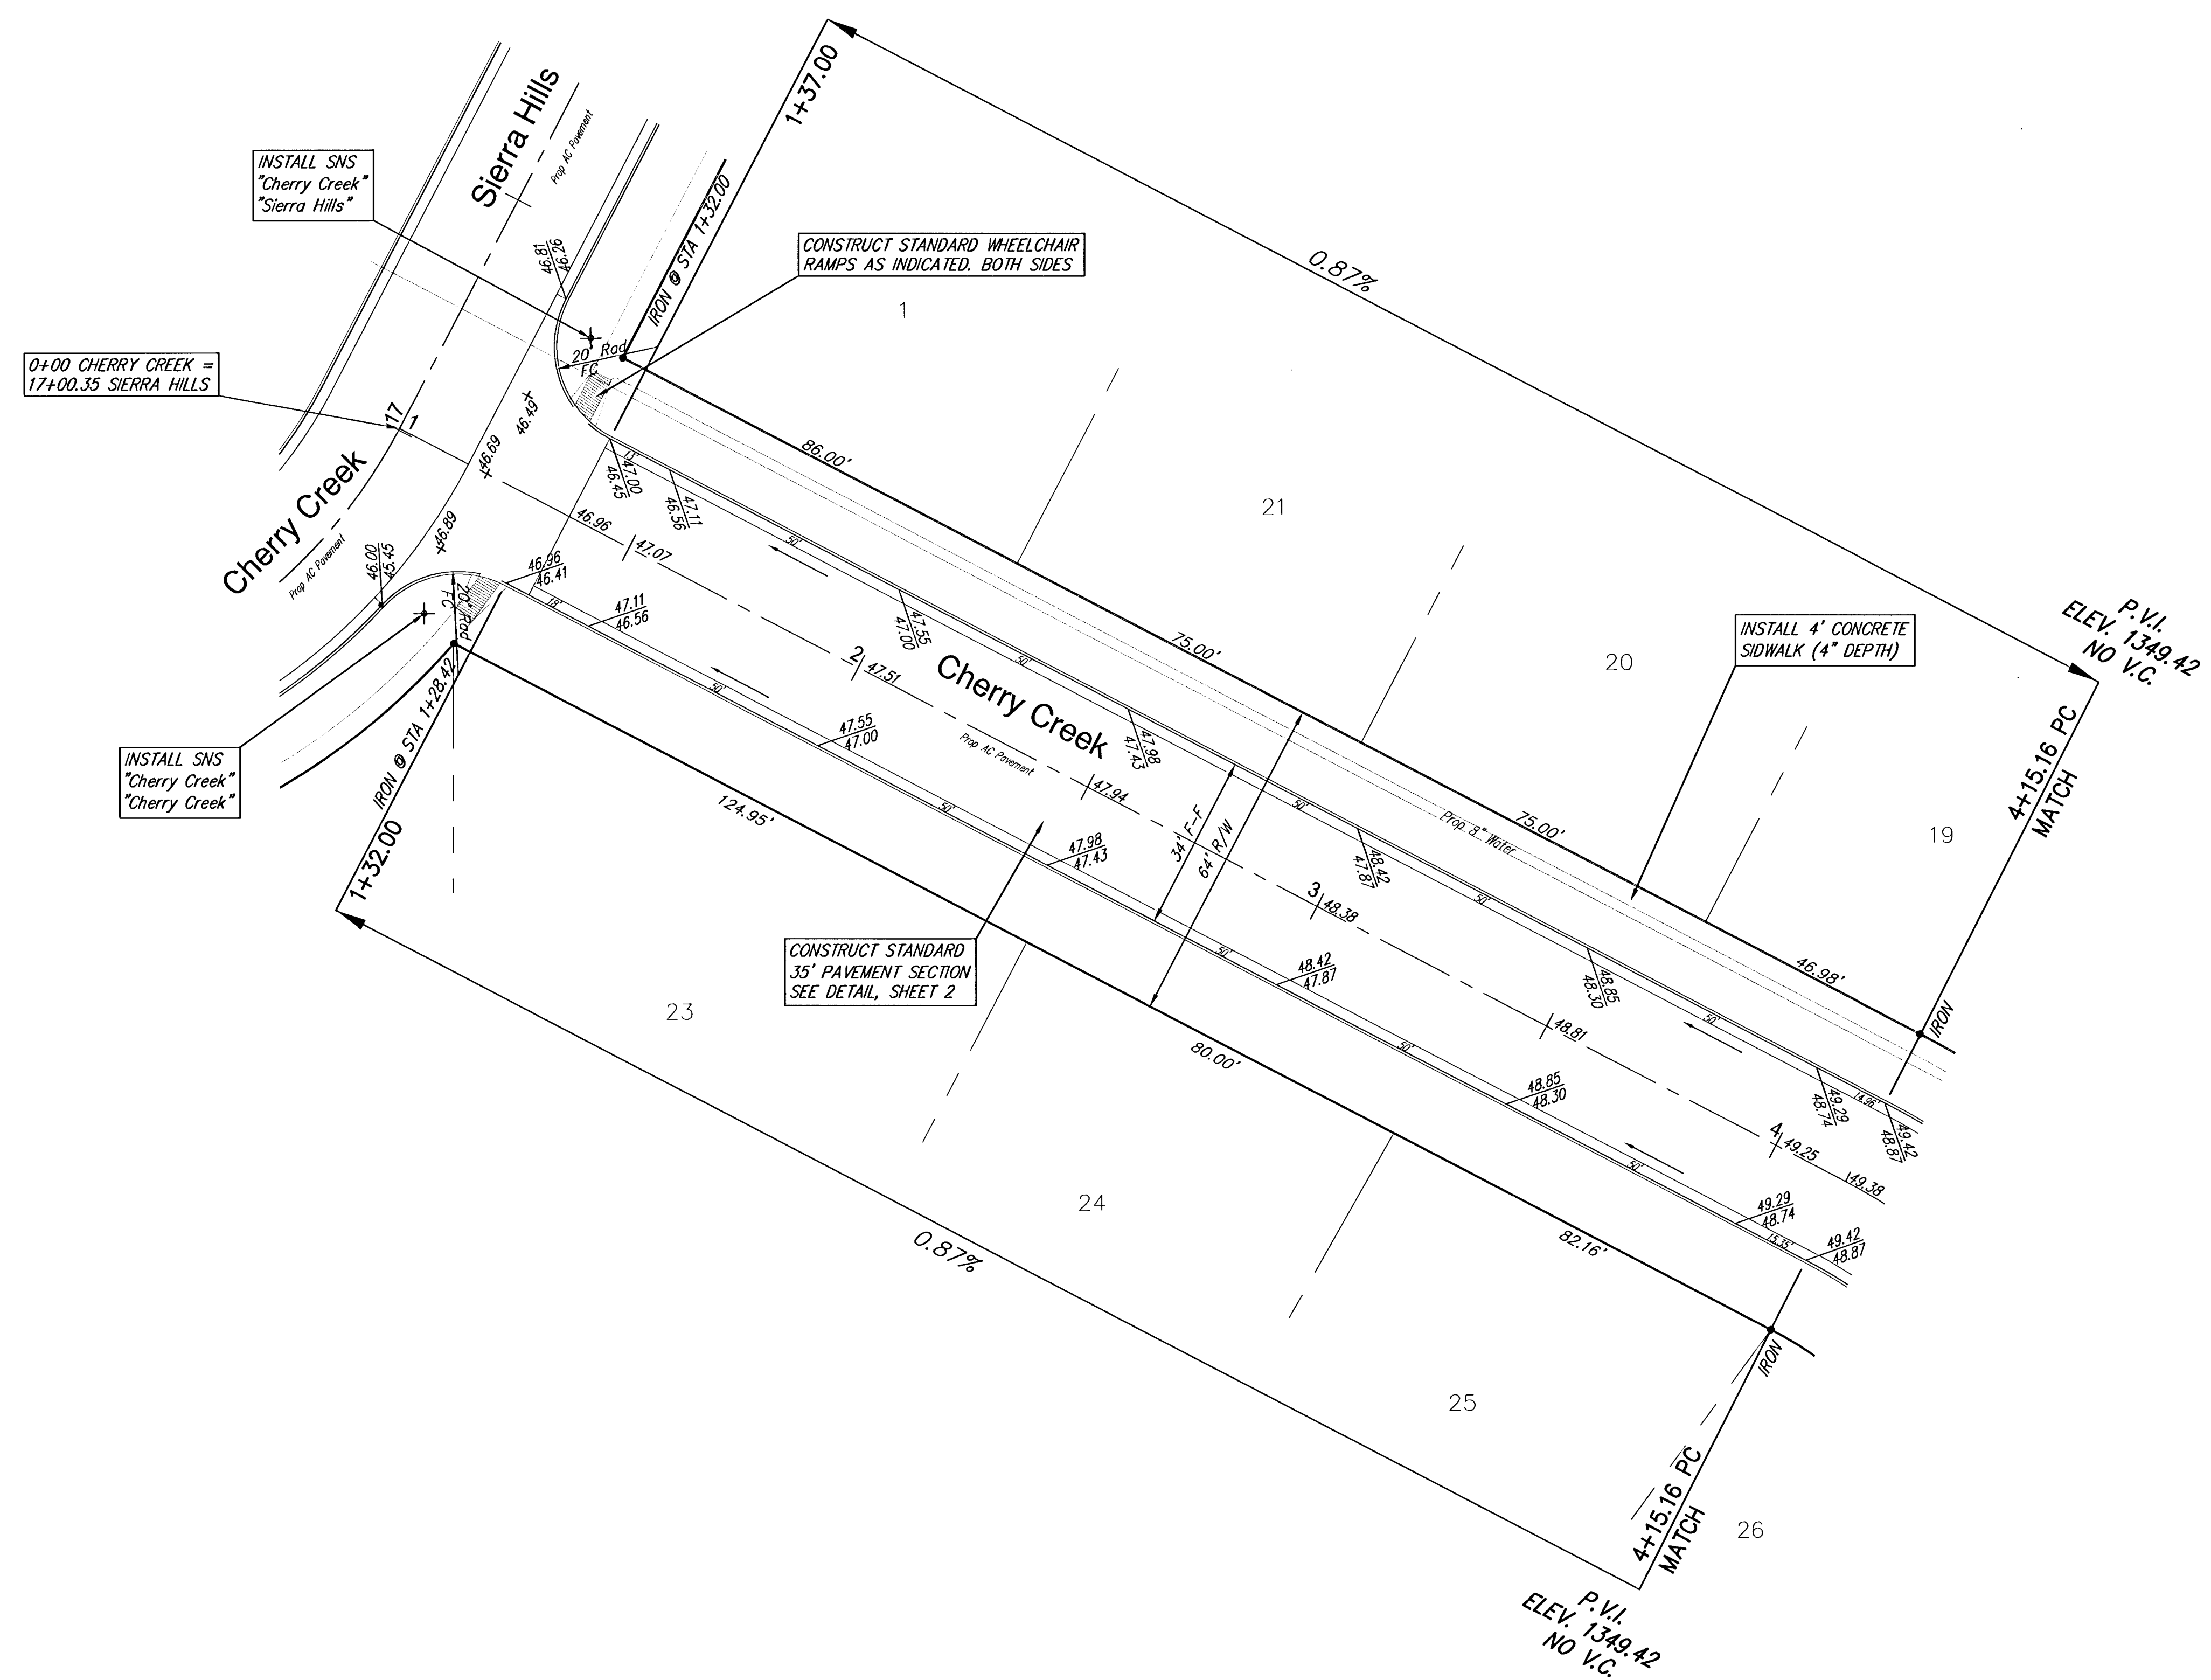

NOTE: FOR CURVE DATA TABLES SEE SHEET 18

CONSTRUCT COMBINED ROLL TYPE CURB AND GUTTER (3' 5/8") BOTH SIDES

SIERRA HILLS STREET IMPROVEMENTS Sierra Hills WICHITA, KANSAS			
	Ruggles & Bohm, P.A. Engineering, Surveying, Land Planning		DESIGN CMB DRAWN EJC REVIEW UTILITY
	924 North Main Wichita, Kansas 67203 www.rbkansas.com		(316) 264-8008 (316) 264-4621 fax E-mail: info@rbkansas.com
DRAWING FILE: Paving {Sierra Hills 2}		PROJECT NUMBER: 472-83703	DATE: Apr. 22, 2003 SHEET: 10 of 69