



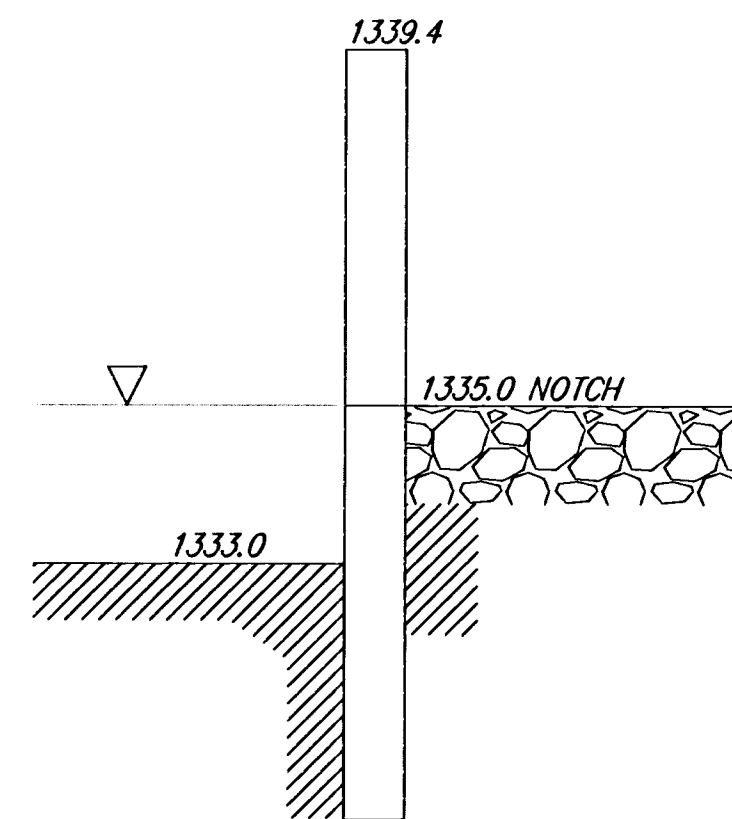

SECTION A-A

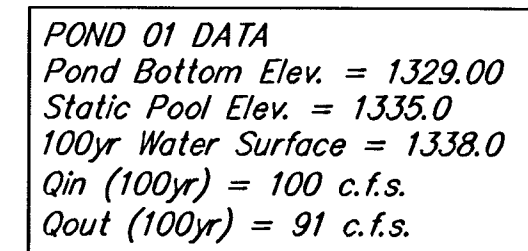

NOTE: UPON COMPLETION OF POND CONSTRUCTION, ALL OF RESERVE "A" SHALL BE SEEDED, FERTILIZED AND MULCHED WITH PERMANENT FESCUE SEED PER CITY OF WICHITA SPECIFICATIONS. SEEDING SHALL NOT BE STARTED BEFORE AUGUST 15TH.

SCALE 1" = 20'
IRON = ●

Sierra Hills Addition
DETENTION POND
WICHITA, KANSAS

Ruggles & Bohm, P.A.
Engineering, Surveying, Land Planning

924 North Main (316) 264-8008
Wichita, Kansas 67203 (316) 264-4621 fax
www.rbkansas.com E-mail: info@rbkansas.com

DRAWING FILE
pond {Pond Plan}

PROJECT NUMBER
472-83703

DESIGN
CMB
DRAWN
EJG

REVIEW
UTILITY

DATE
Apr. 22, 20