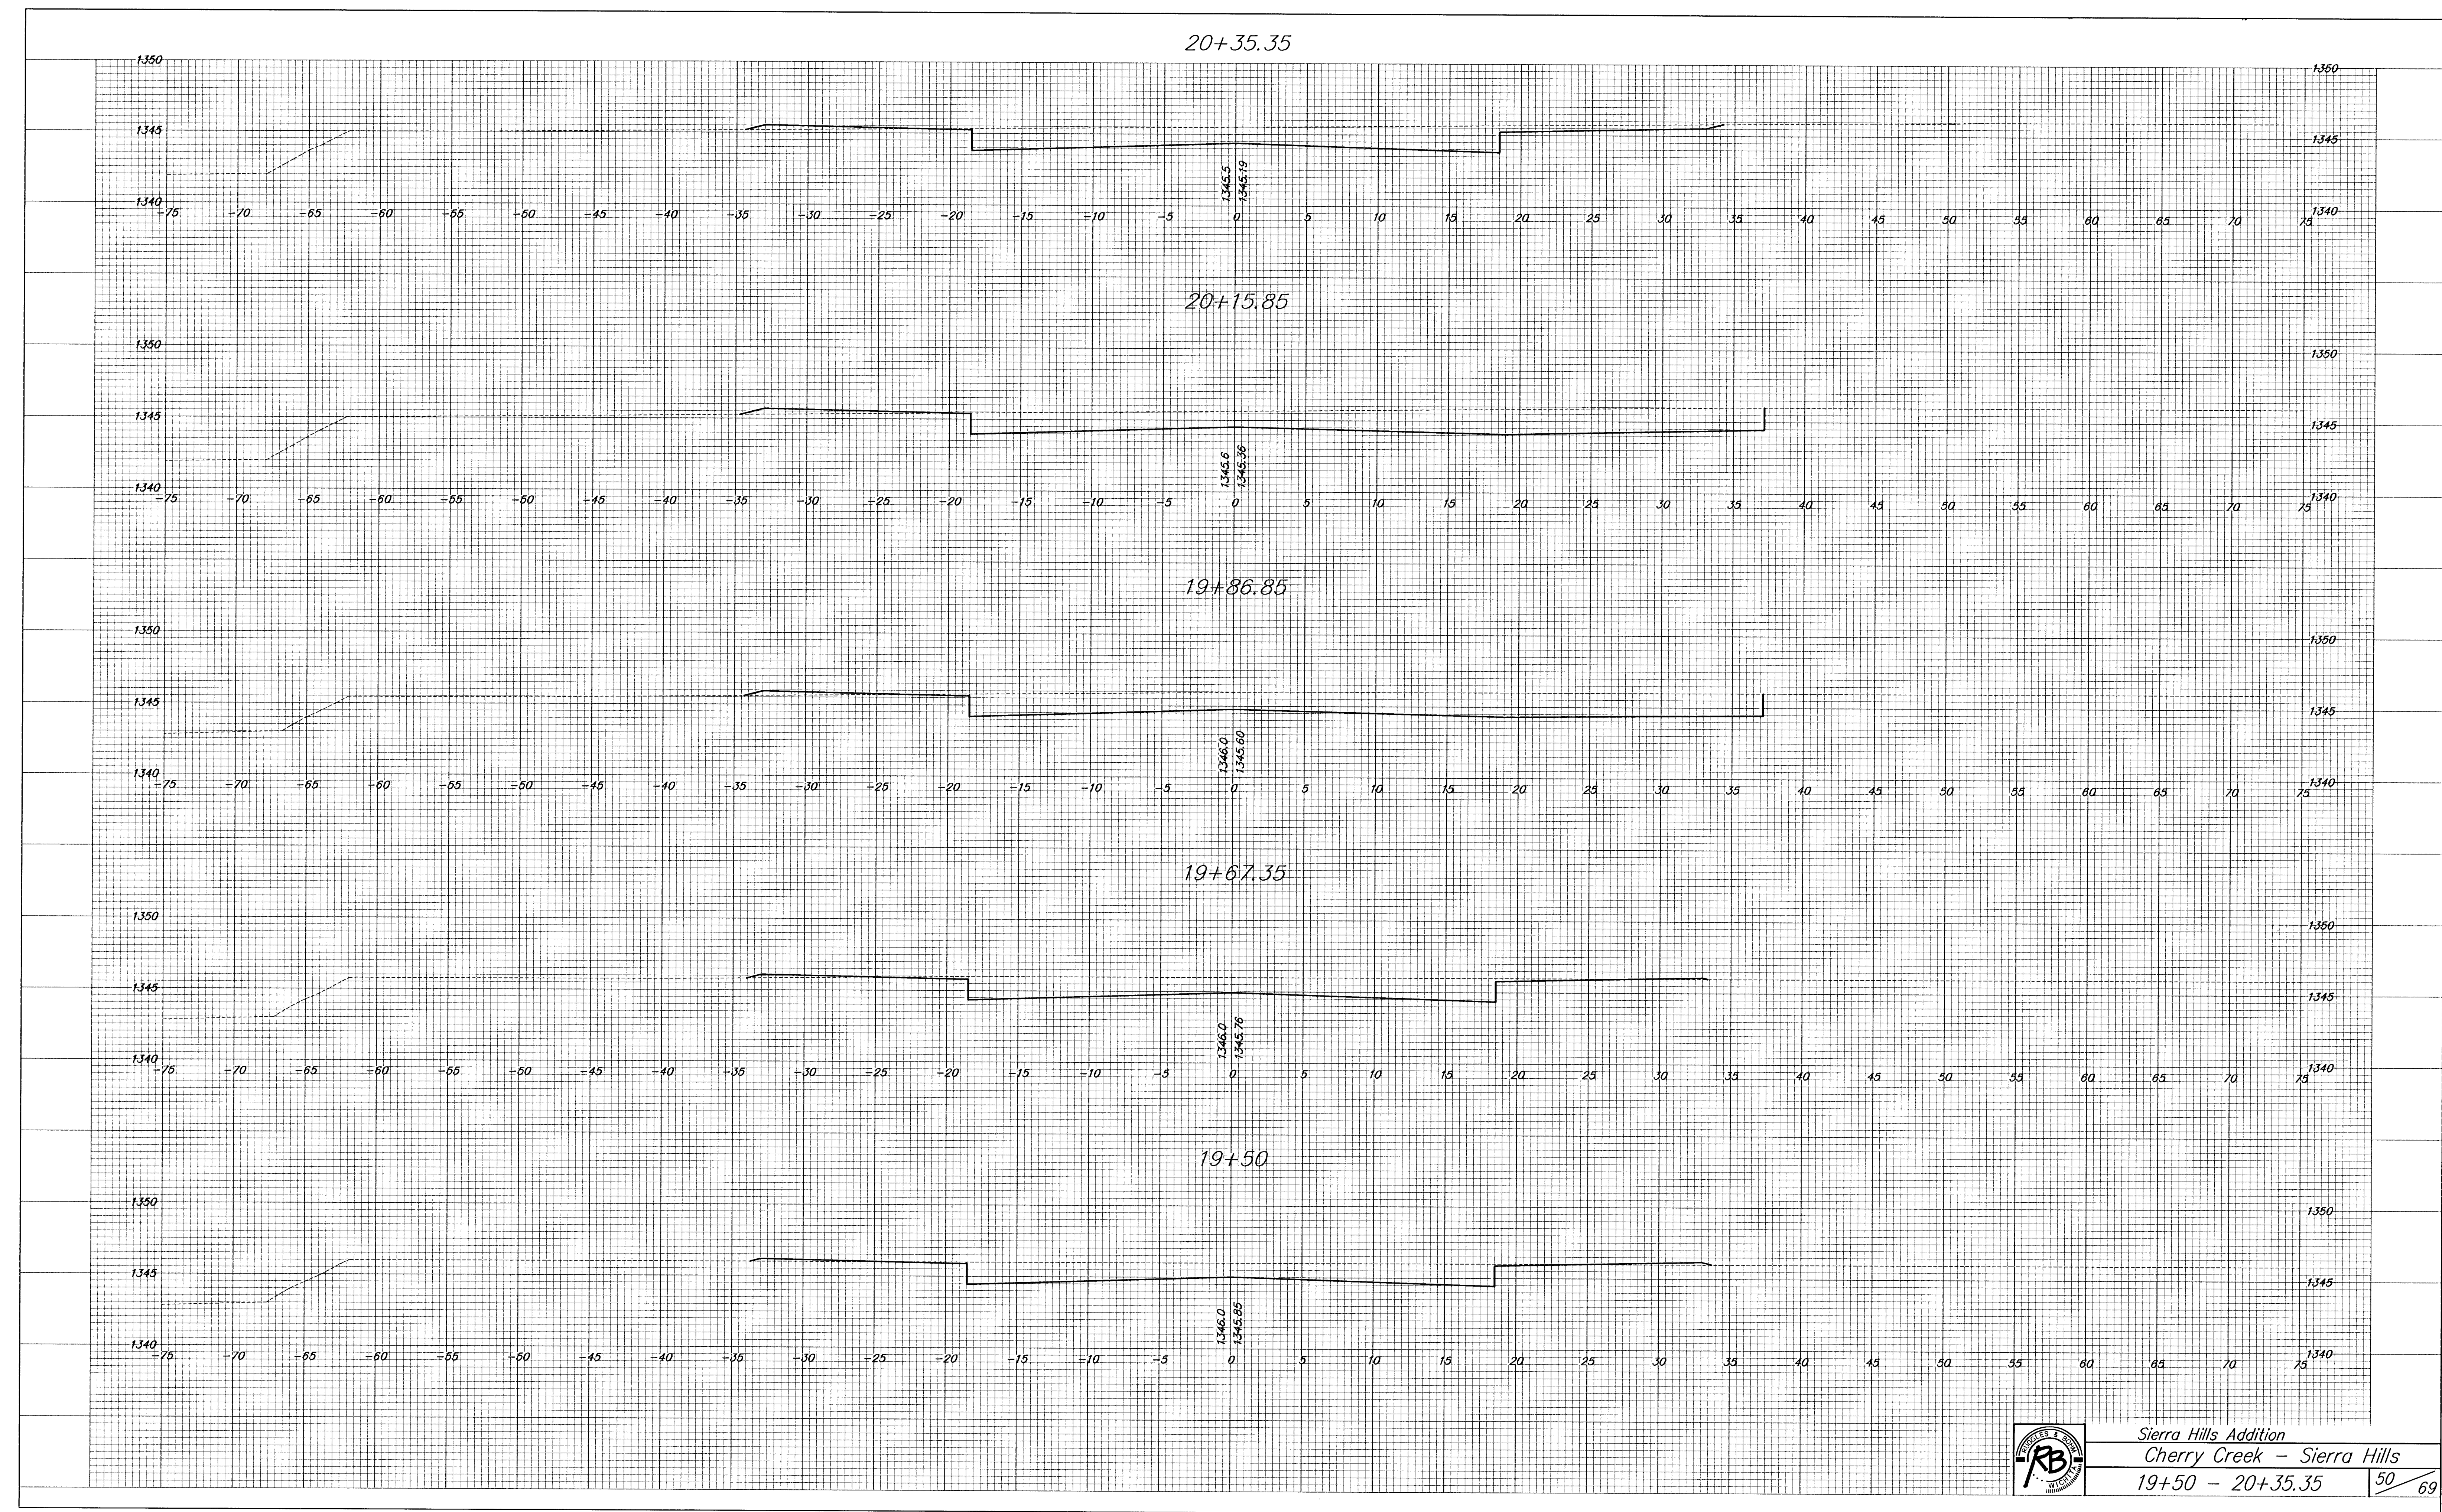


Sierra Hills Addition
Cherry Creek - Sierra Hills
19+50 - 20+35.35