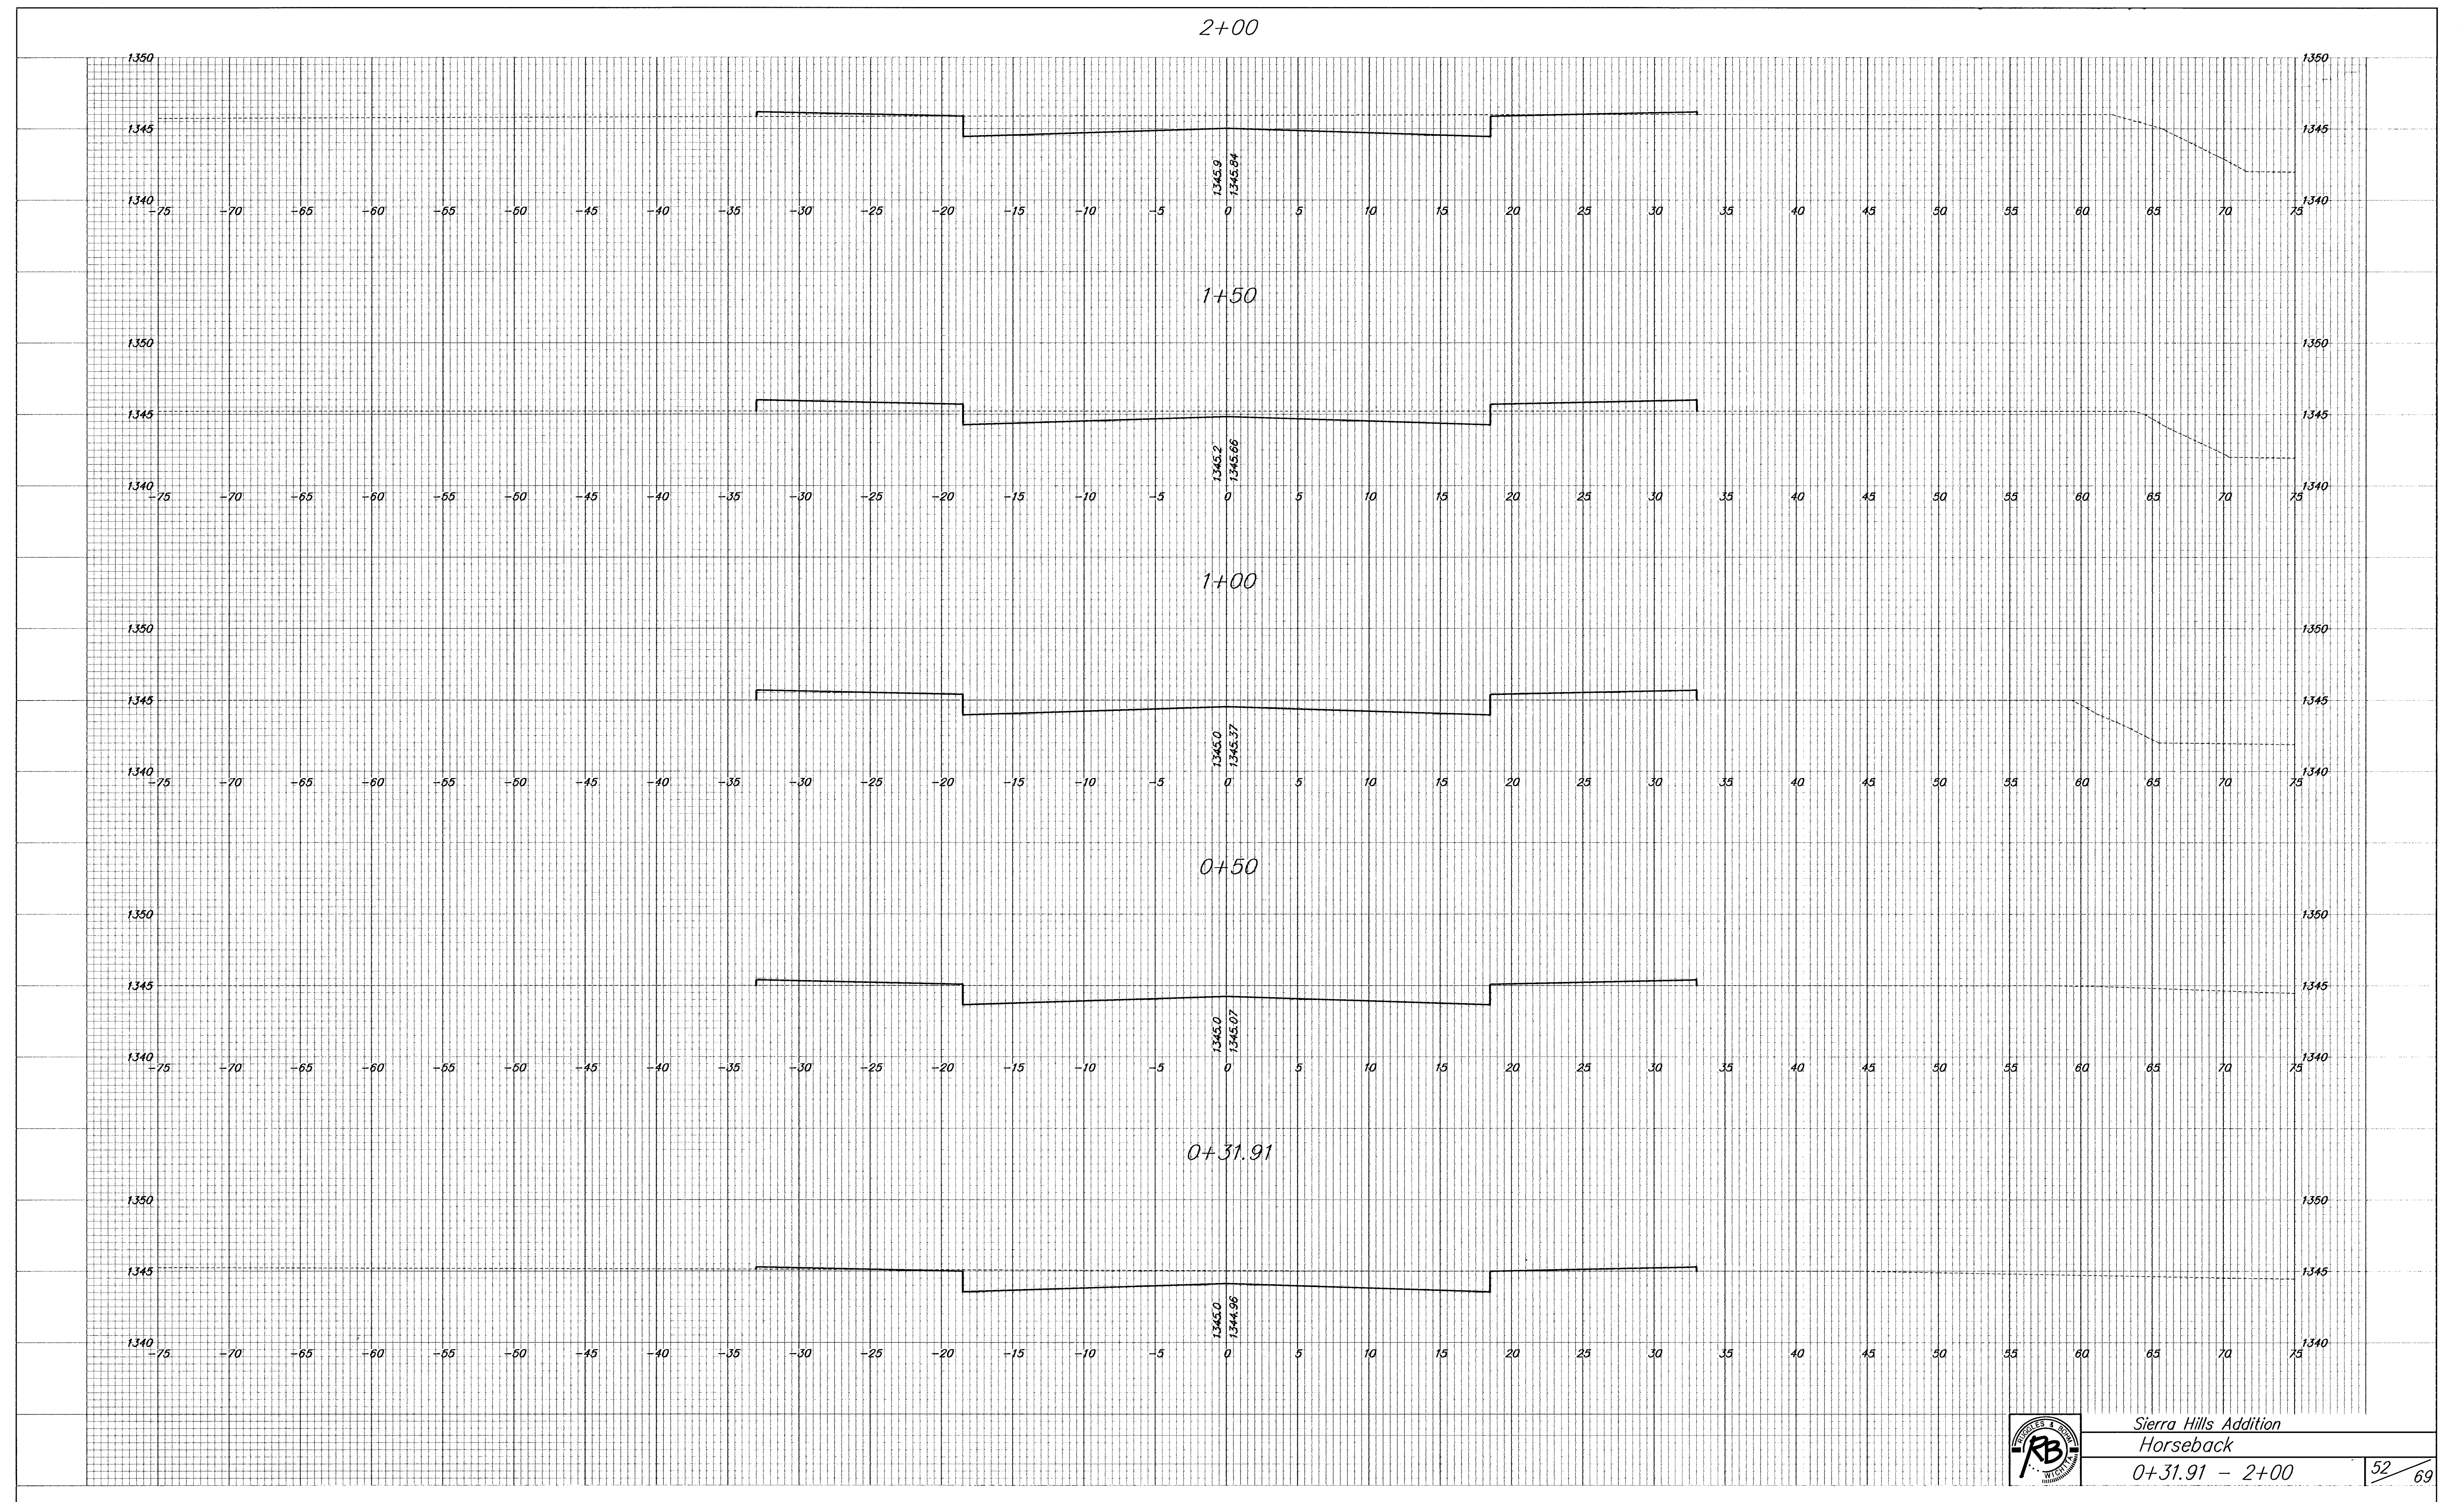


Sierra Hills Addition
Horseback
0+31.91 - 2+00